
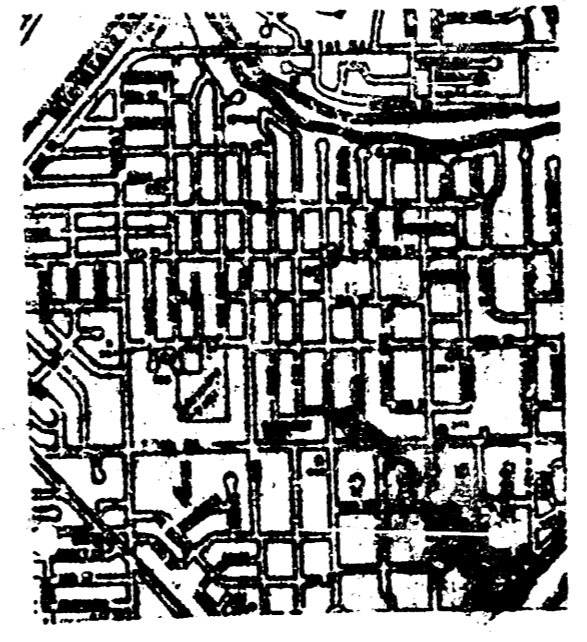


Janet White

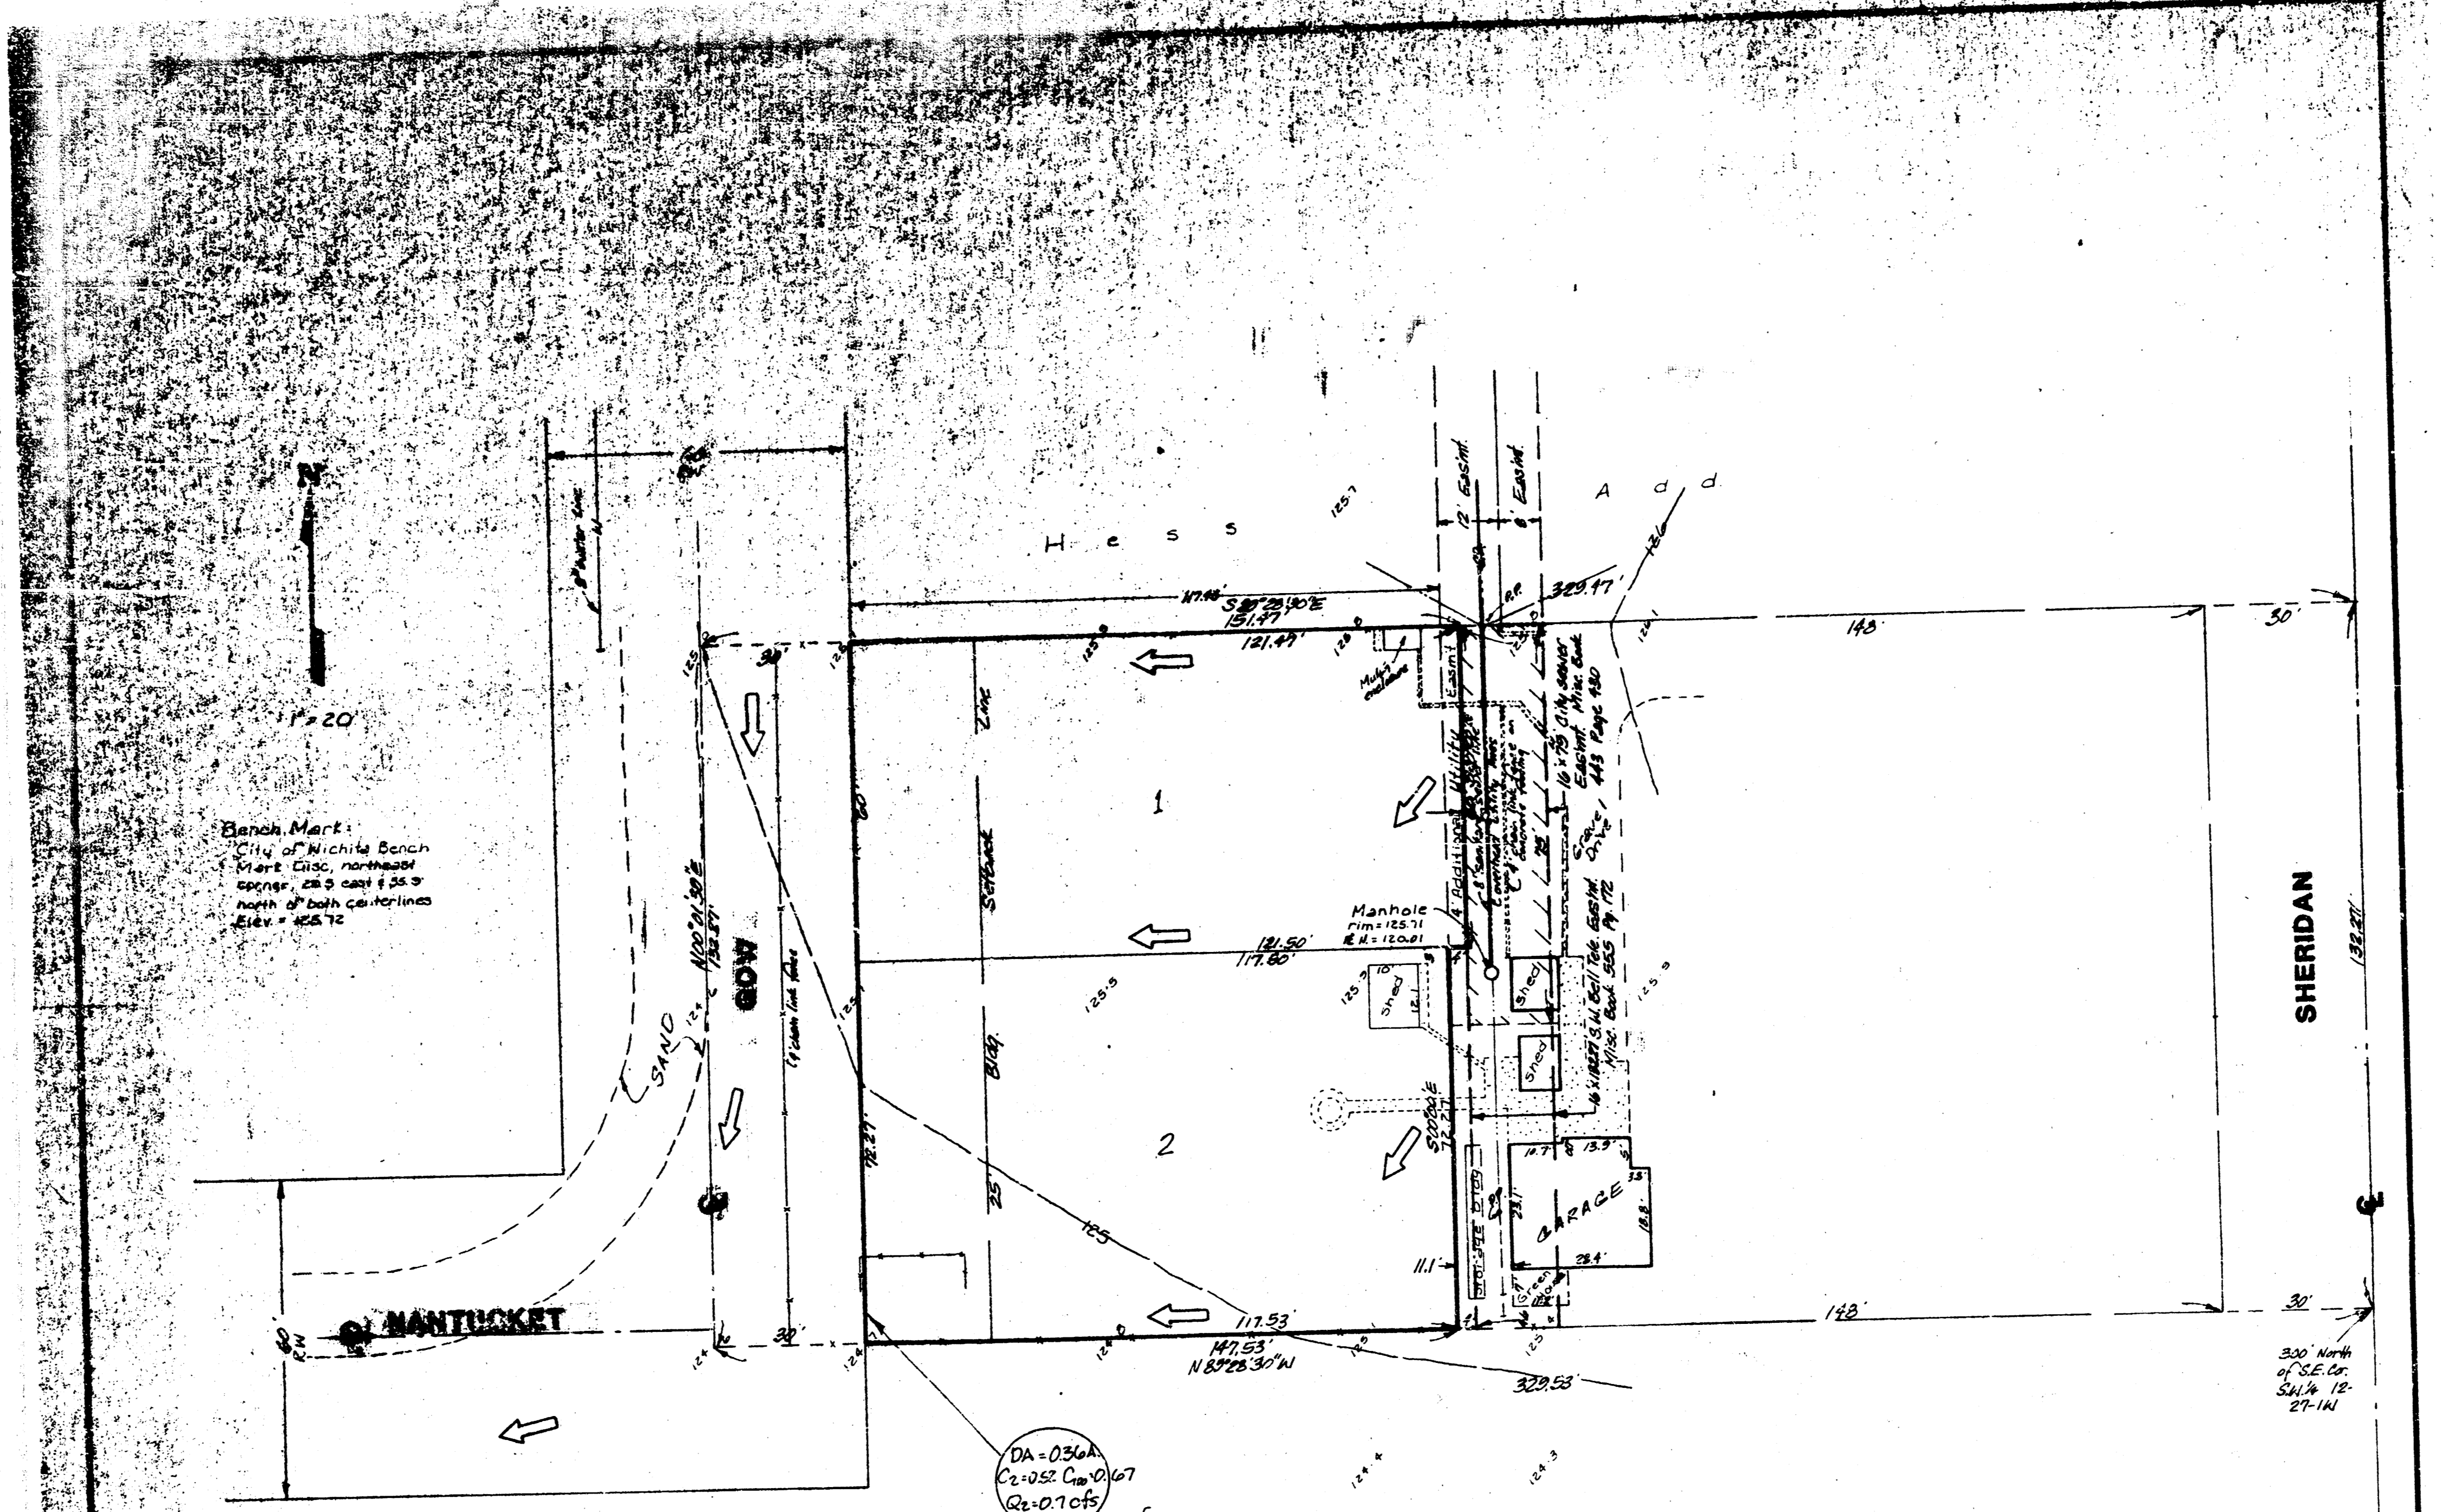

DRAINAGE PLAN

PRELIMINARY PLAN

JANET WHITE ADDITION

1/4 SW 1/4 OF LAND IN THE SW 1/4 SEC. 16, T.15 N., R.27 E., S.11 W.

ENGINEER: RICH THOMPSON

13TH STREET

BAUGHMAN COMPANY, P.A.
SURVEYING & ENGINEERING
31400 221st St. - 316 ELLIOTT - WICHITA, KANSAS 67211