


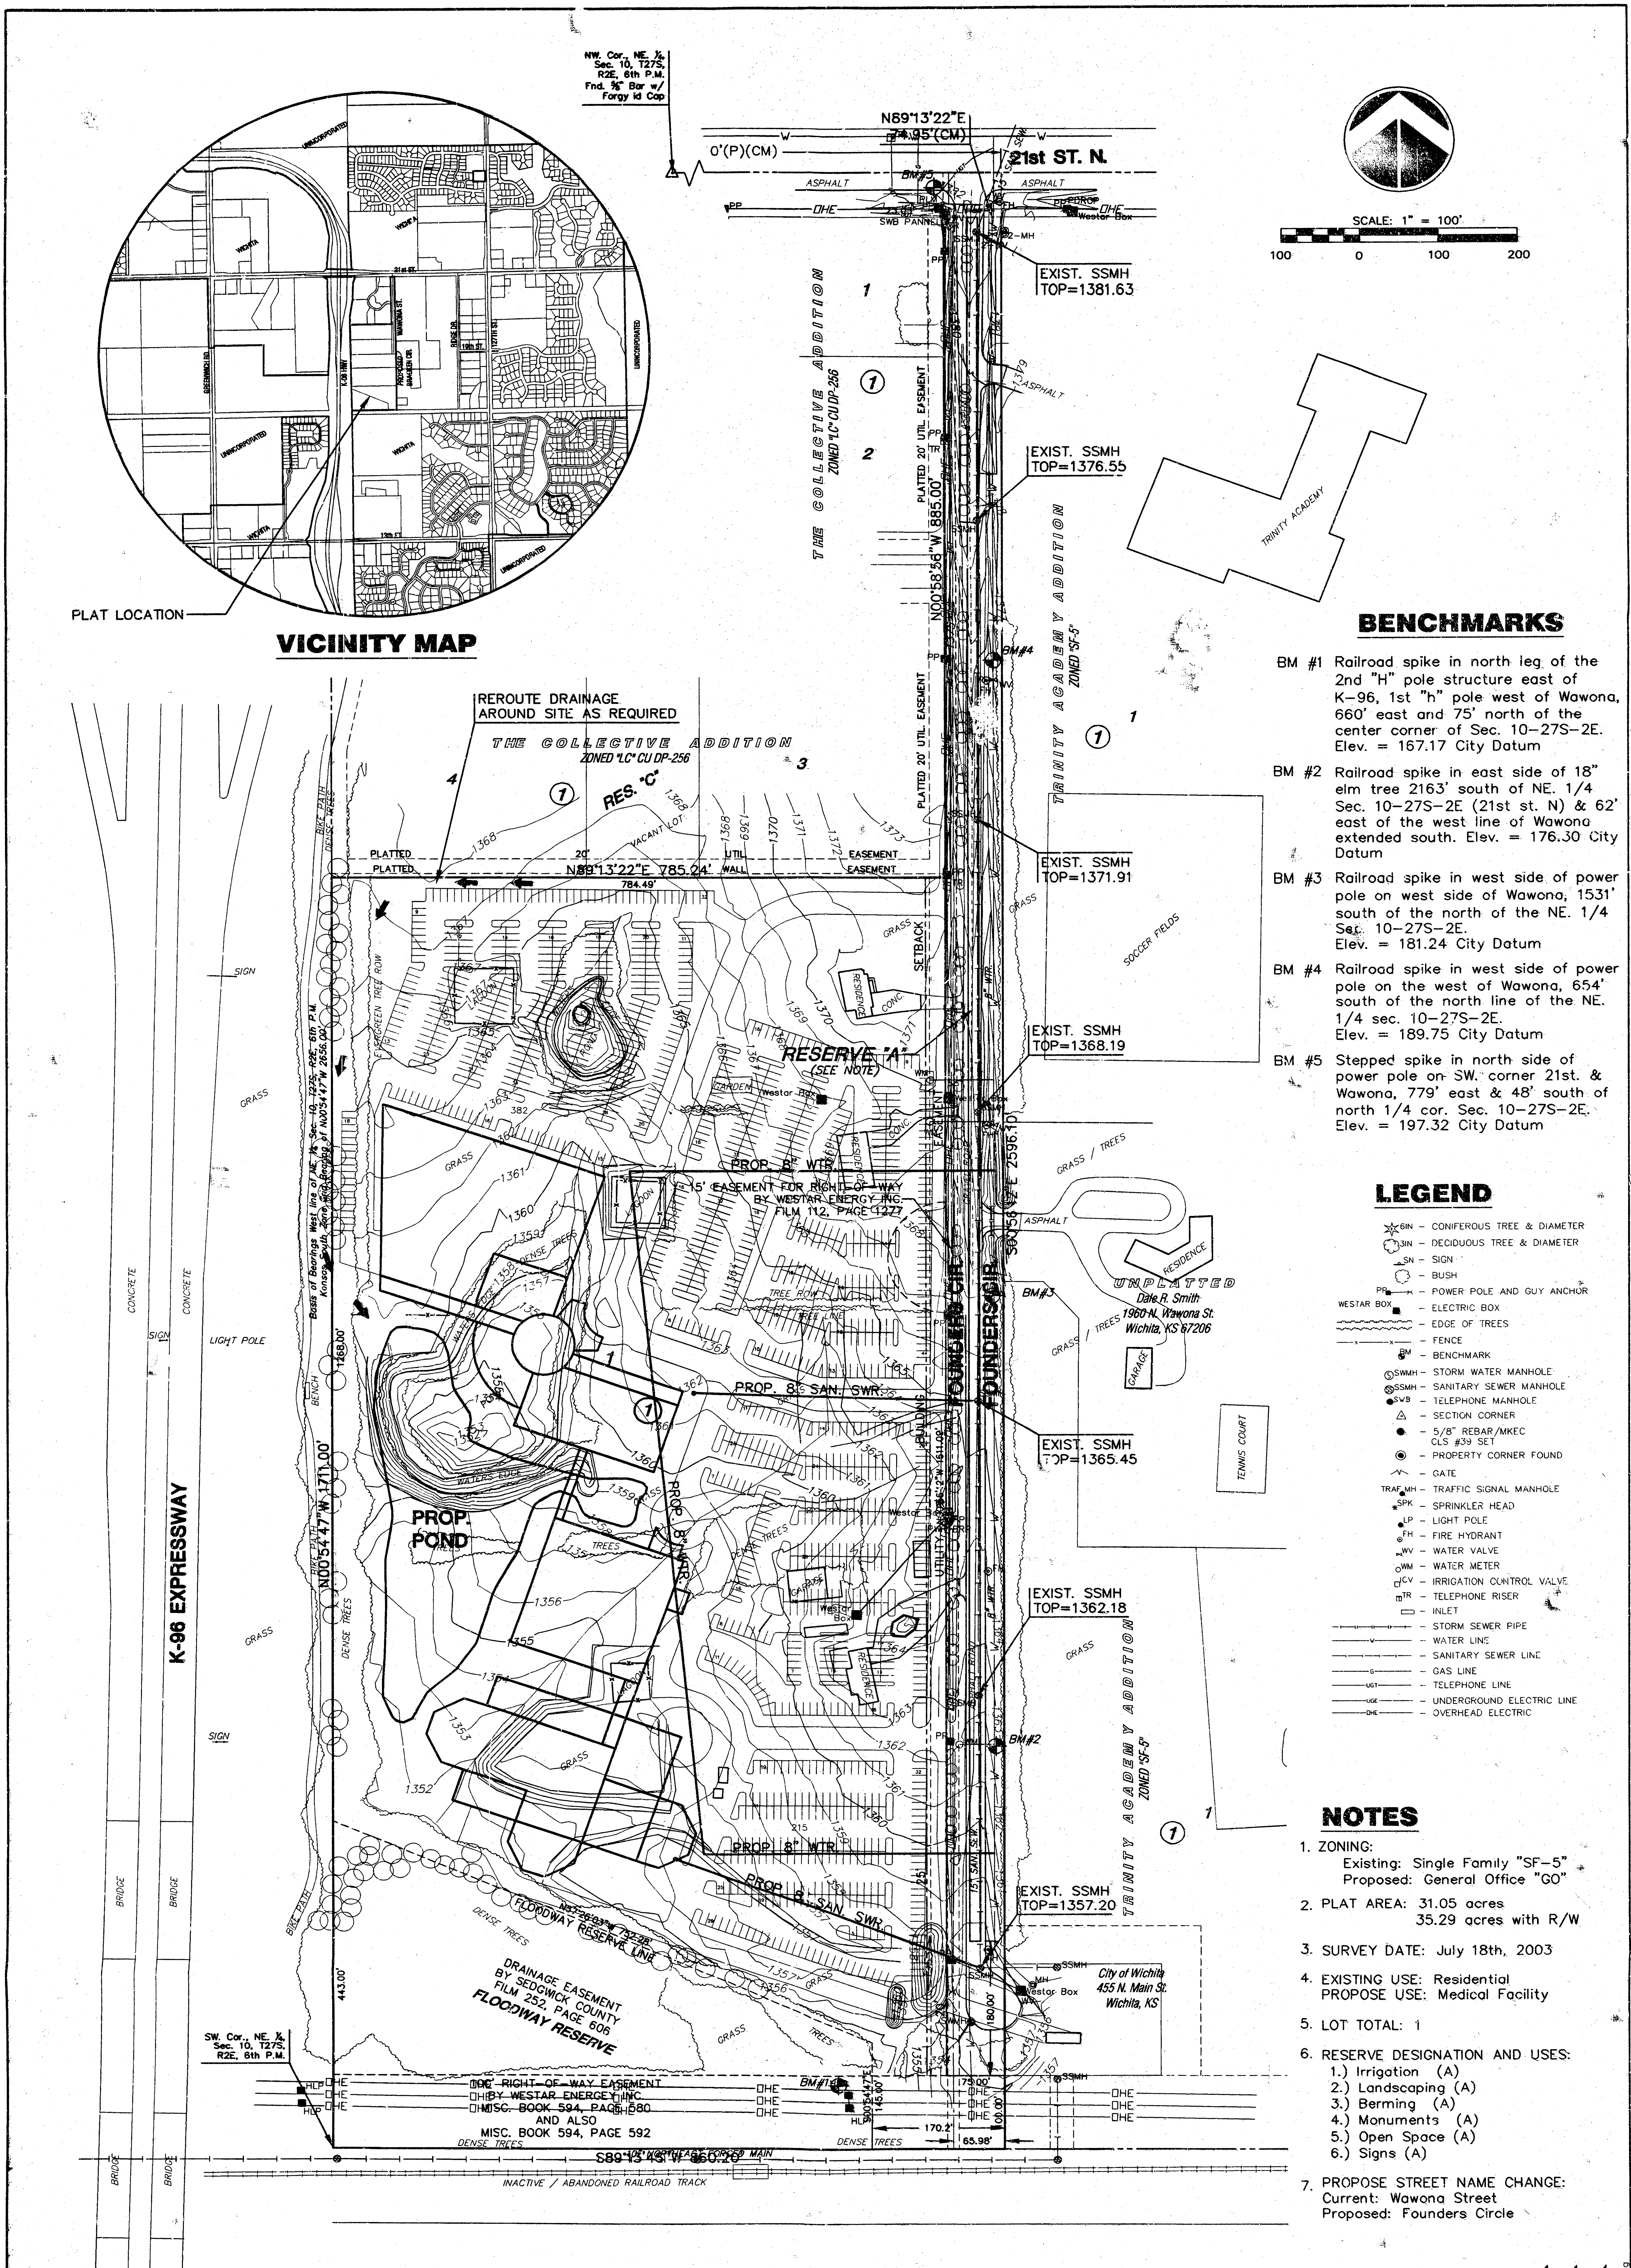

# **DRAINAGE AND UTILITY PLAN** **WICHITA CLINIC ADDITION**

OWNERS: Ralph A. and Mary K. Lanzrath  
DEVELOPER: Integrated Healthcare Systems Inc.

1857 N. Wawona St. Wichita, KS 67206  
3311 E. Murdock St. Wichita, KS 67208-3054

316-636-5175  
316-689-9153

DATE: AUGUST 2003

REVISED: 9-9-03

**MKEC**  
ENGINEERING  
CONSULTANTS  
411 N. WEBB ROAD  
WICHITA, KS 67204  
316-684-9600