


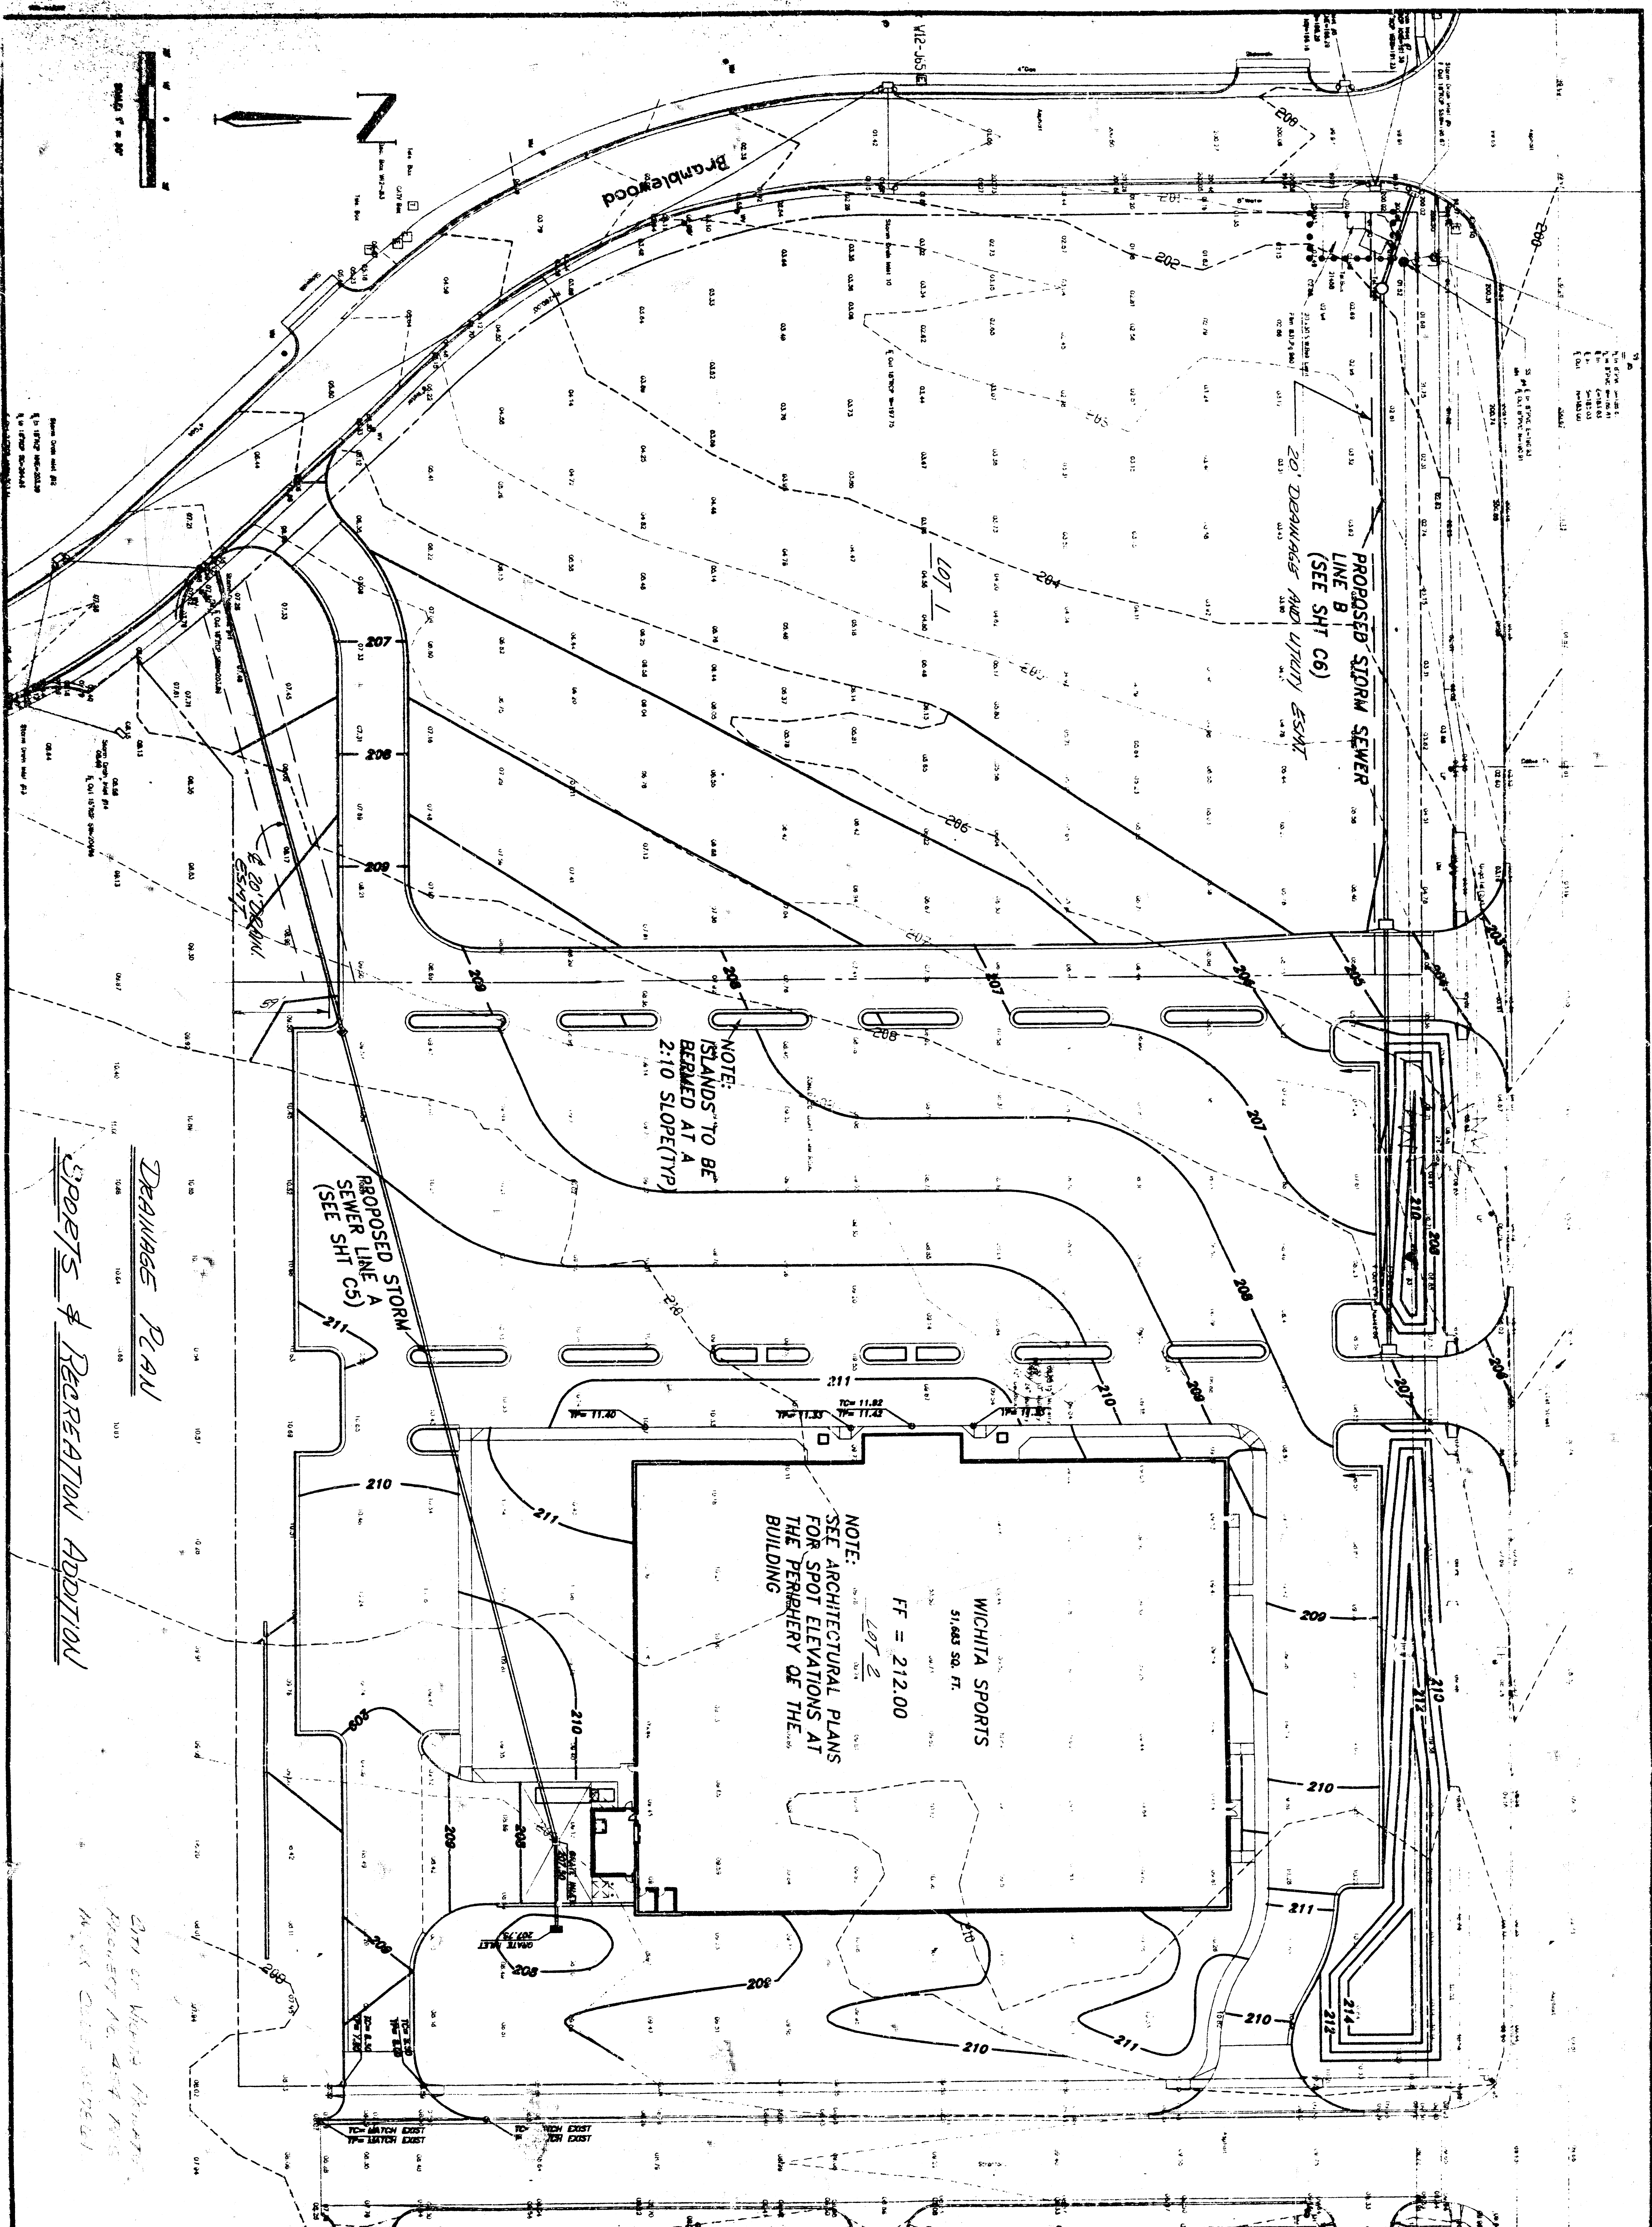

WICHITA SPORTS 21ST STREET & STRATFORD WICHITA, KANSAS 67202		13000 W. 67TH PARKWAY, SUITE 108 LENEXA, KANSAS 66215-2879 913/496-8025 FAX 913/496-2280 SERVICES • SURVEYING • PLANNING • TRANSPORTATION	
SITE GRADING PLAN			
REVISIONS			
NO.	DESCRIPTION	DATE	APPROVED
1	FOR CITY ENGINEER'S REVIEW	8-21-84	
2	FOR CITY ENGINEER'S REVIEW	8-23-84	
3	FOR CITY ENGINEER'S REVIEW	8-23-84	
APPROVED FOR CITY ENGINEER'S REVIEW			
APPROVED FOR CITY ENGINEER'S REVIEW			