


WILLHITE ADDITION
(Draft)

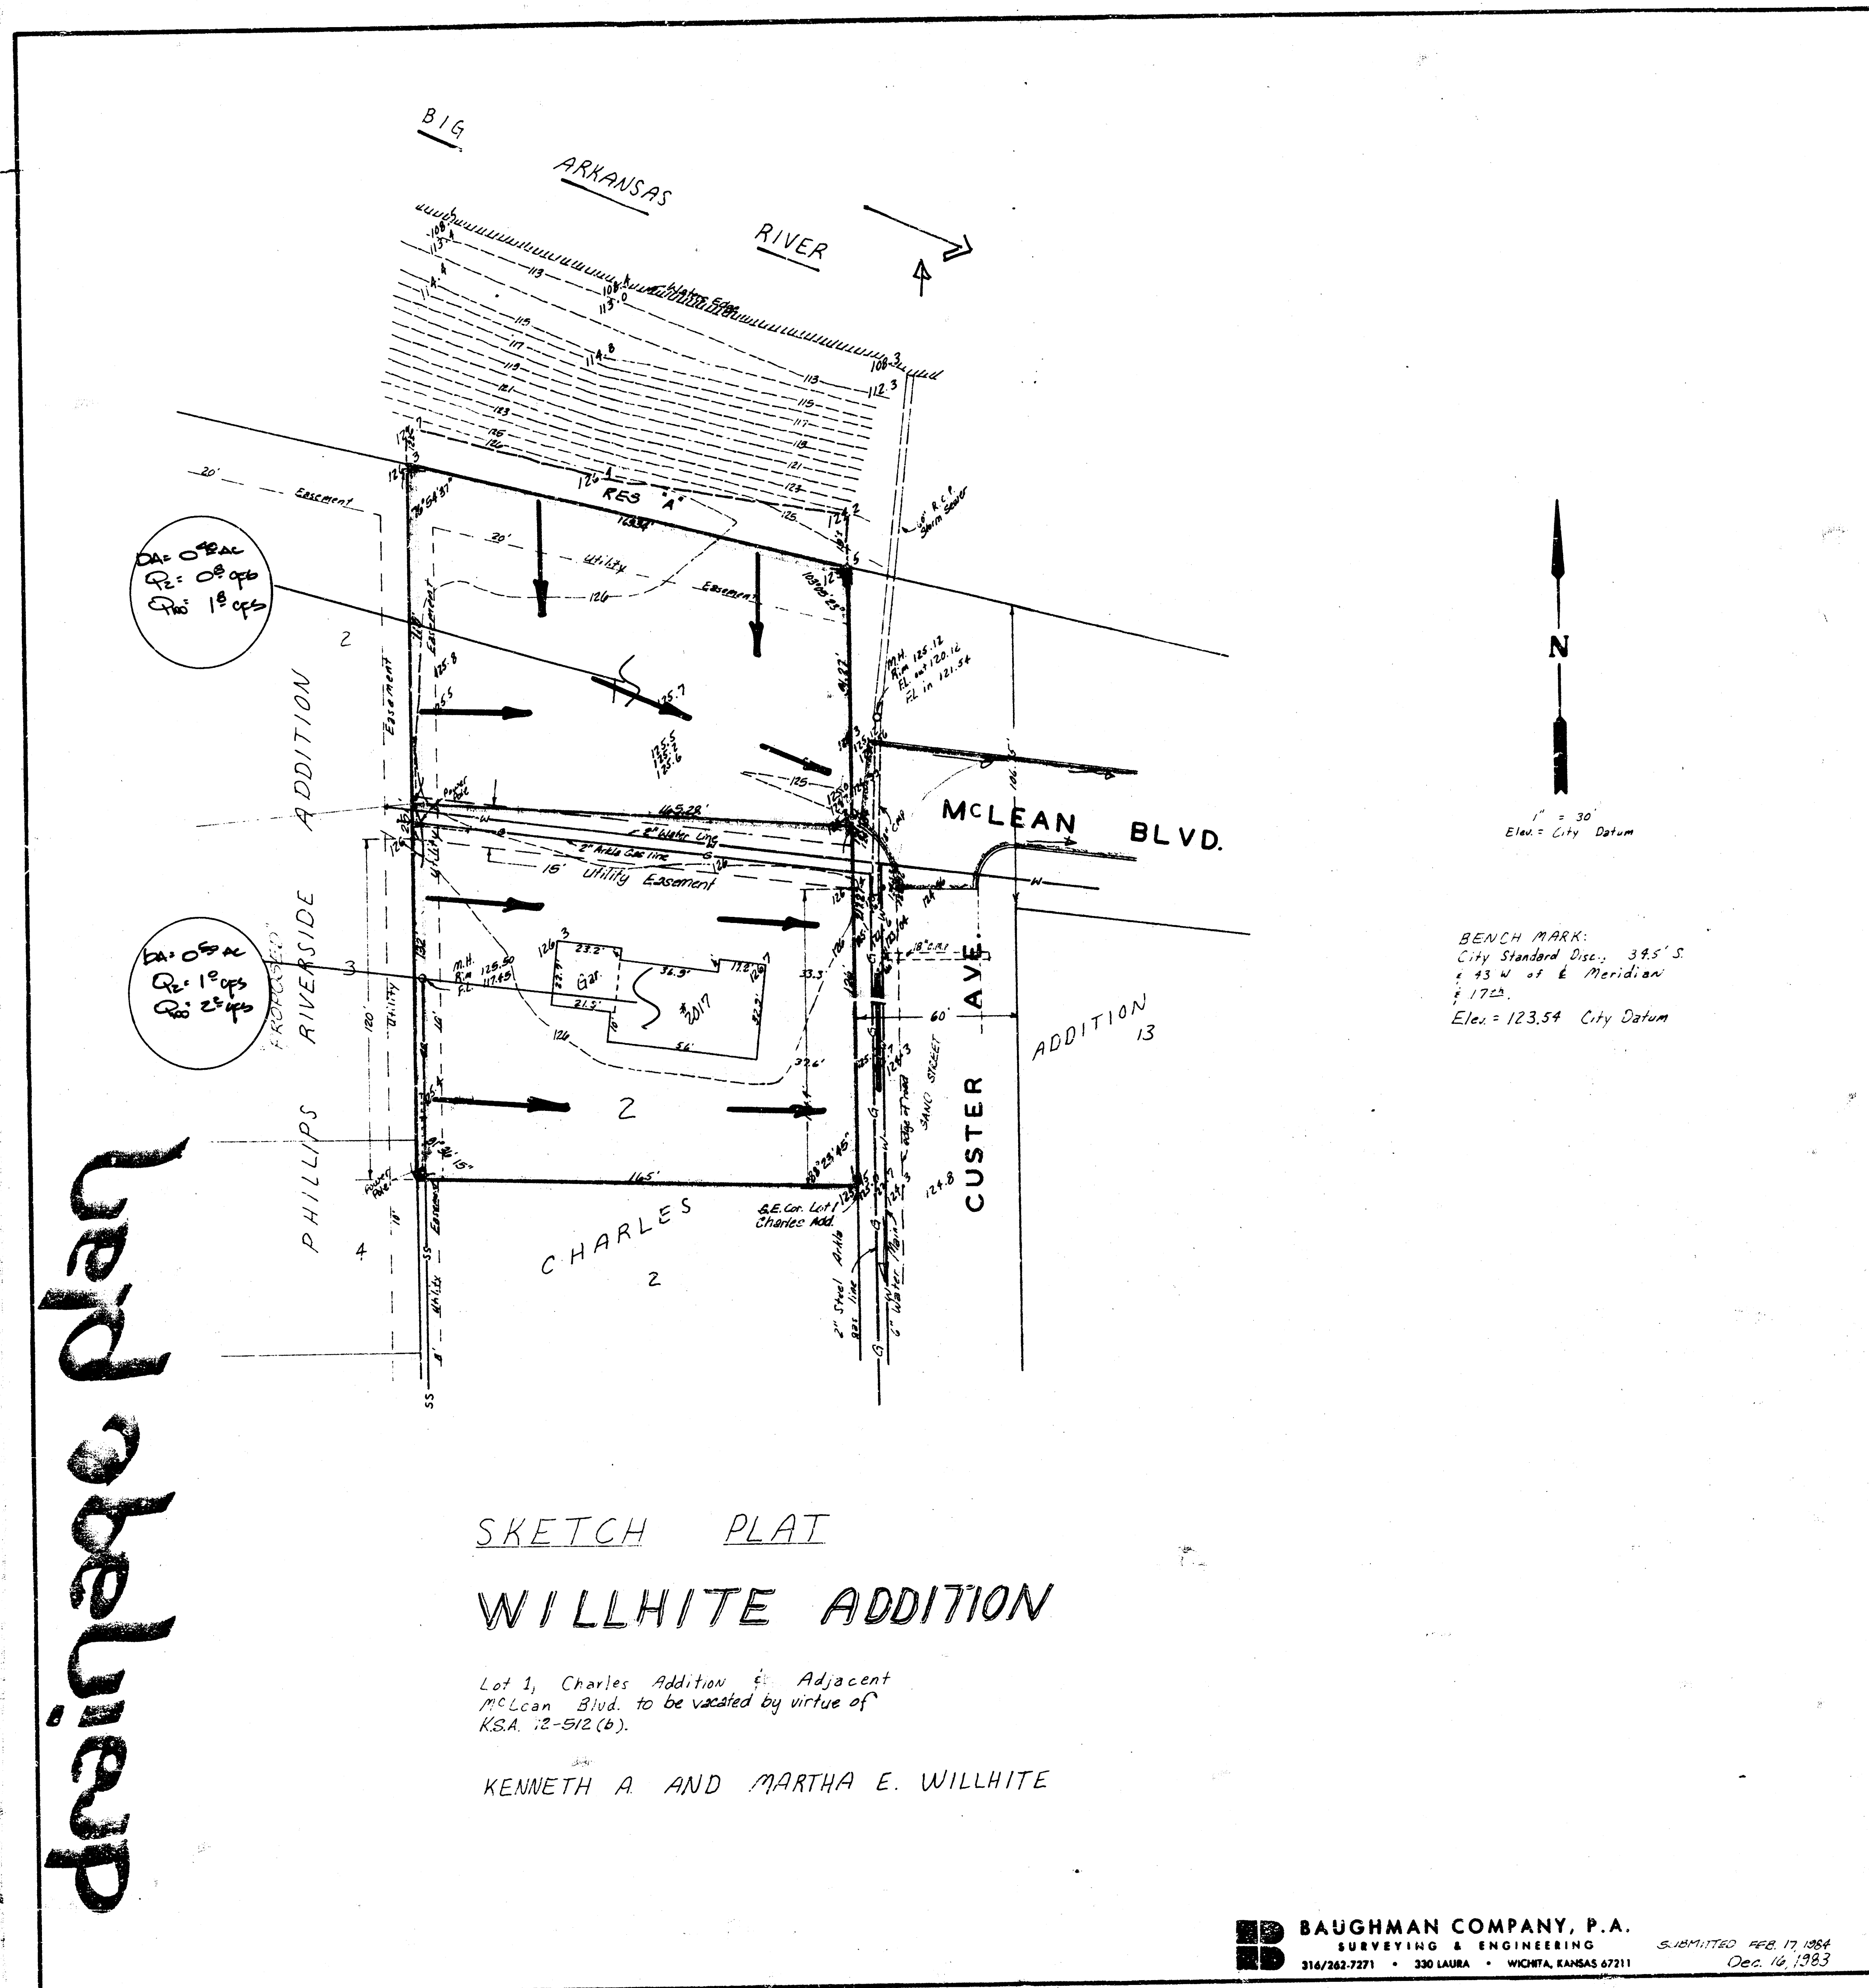

Drainage Plan

SKETCH PLAT
WILLHITE ADDITION

Lot 1, Charles Addition & Adjacent
McLean Blvd. to be vacated by virtue of
KSA 12-512(b).

KENNETH A. AND MARTHA E. WILLHITE