



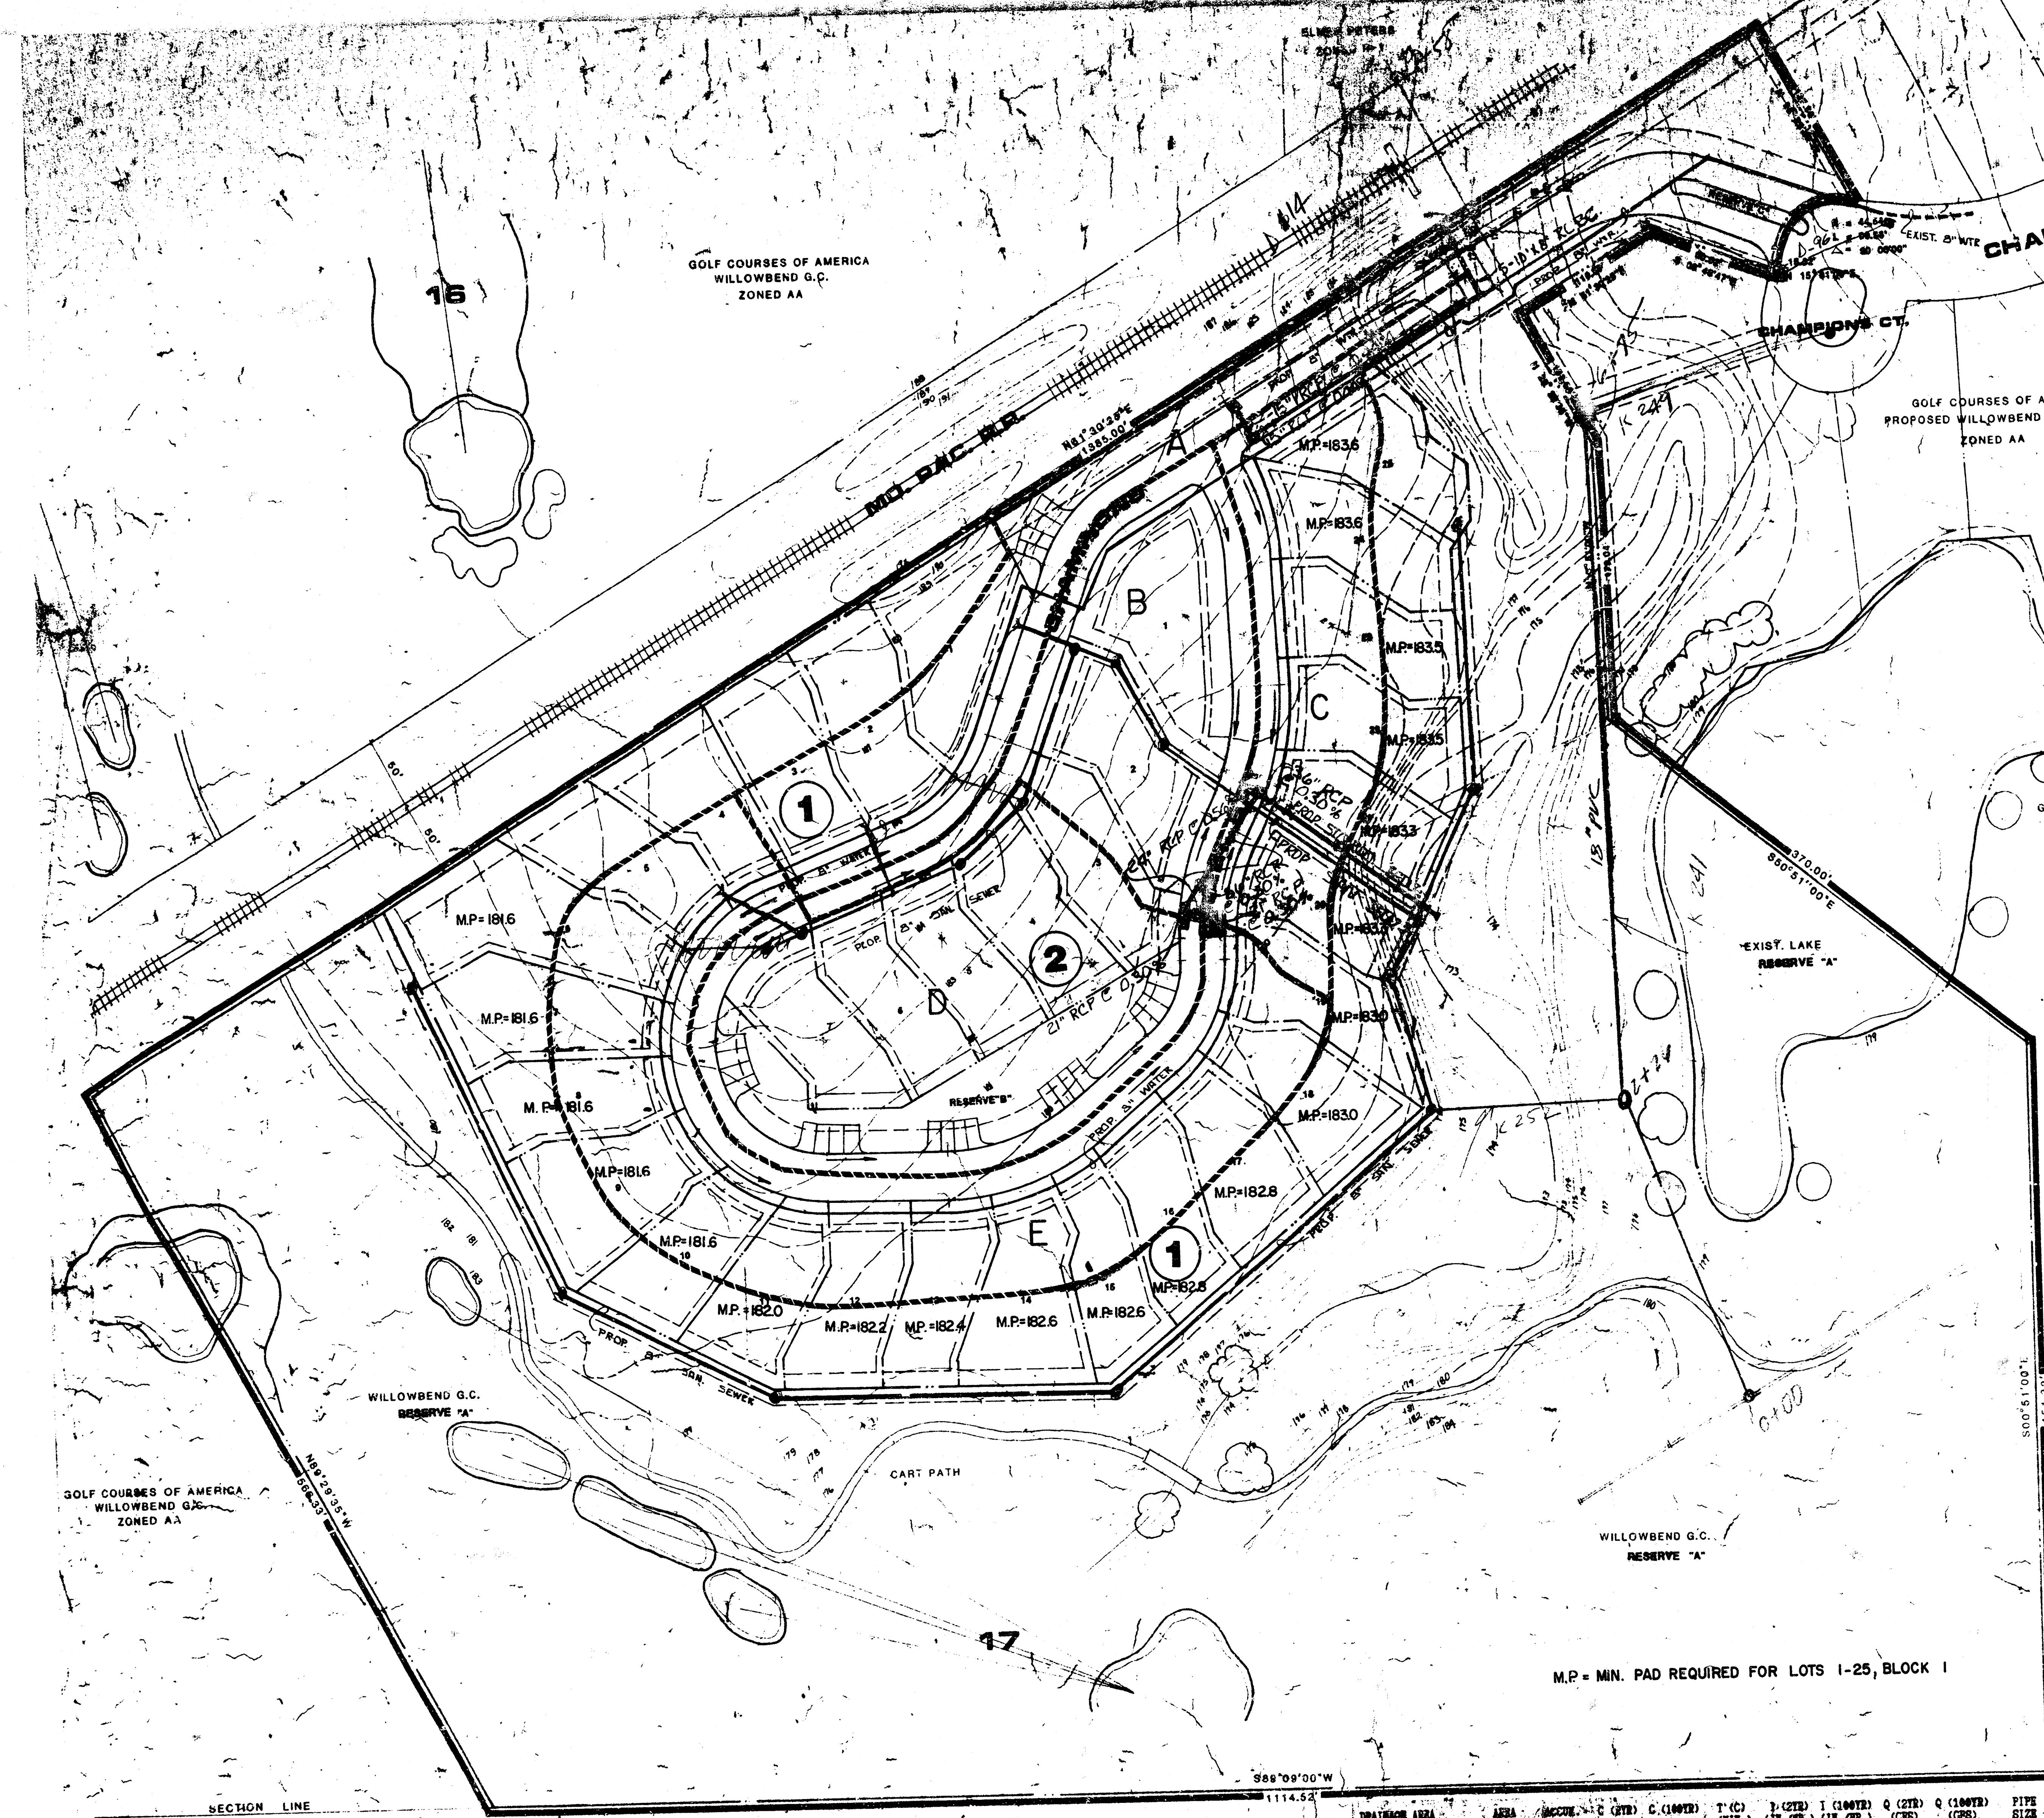

NOTES:
 BENCH MARK:
 50' CUT ON N.E. CORNER OF R.C.B. 990' N. OF E. 1/4
 COR. SECTION 30 T26S R2E ELEV. 168.39'

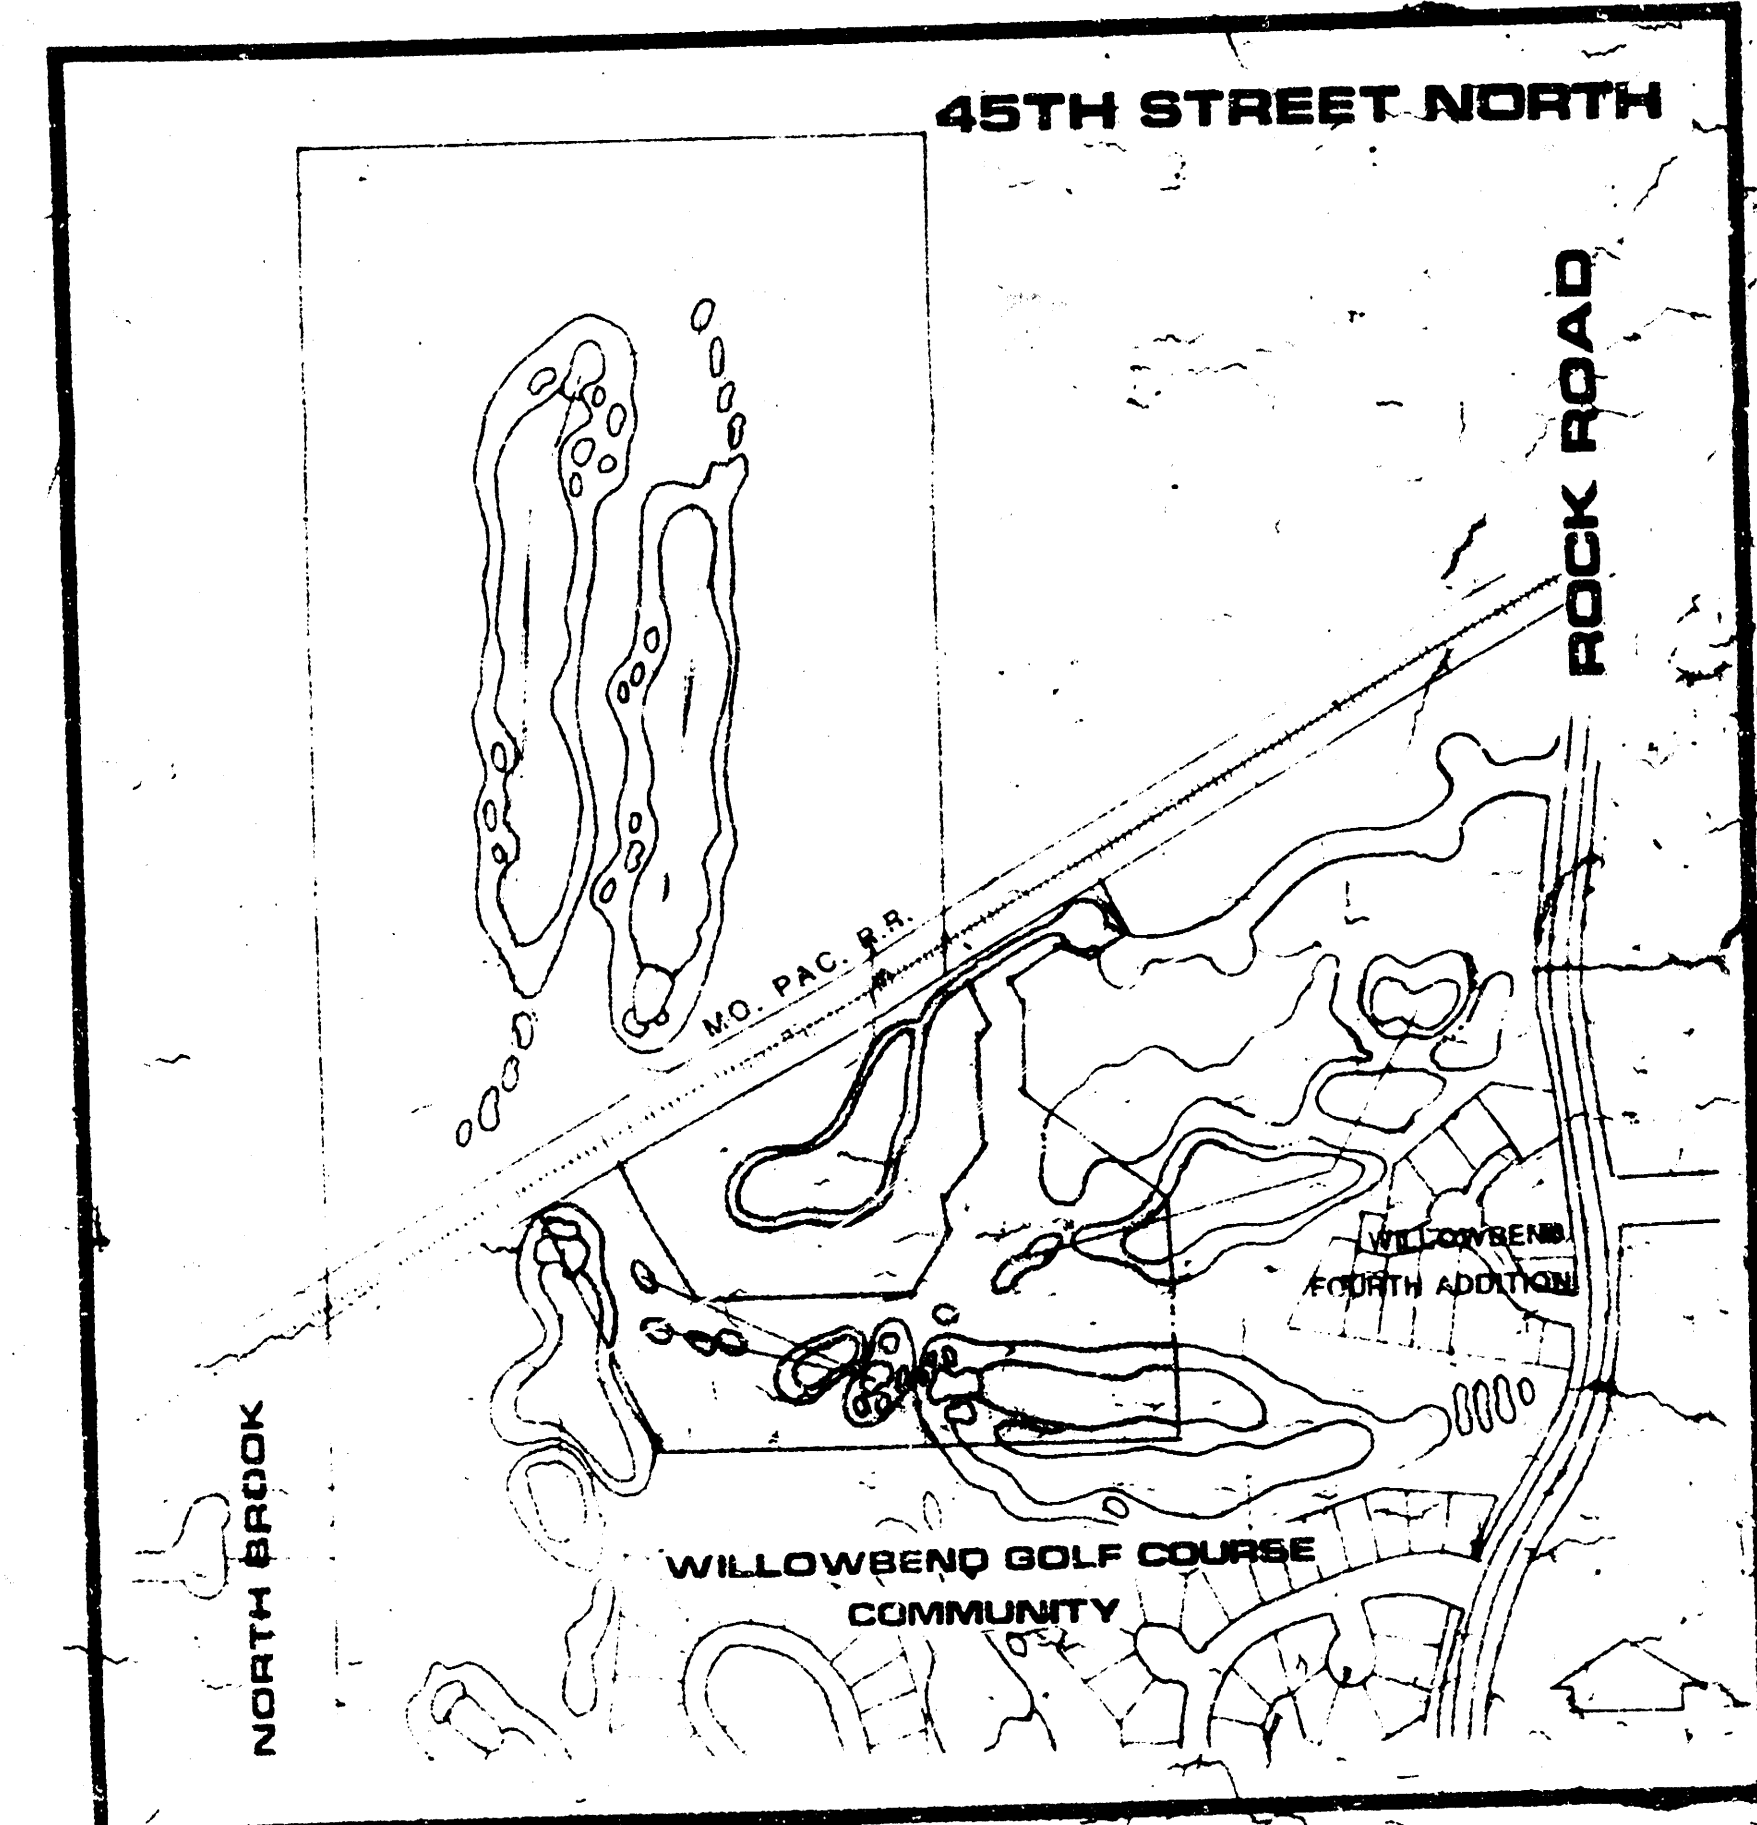

LOCATION MAP
 SCALE: 1" = 400'

M.P. = MIN. PAD REQUIRED FOR LOTS 1-25, BLOCK I


SKETCH PLAT FOR WILLOBEND SEVENTH ADDITION

MK EC
 MID-KANSAS ENGINEERING CONSULTANTS PA
 3500 NORTH ROCK ROAD
 BUILDING 1800
 WICHITA, KANSAS 67226
 636-5566

SCALE: 1" = 50'
 CONTOUR INTERVAL: 1'