



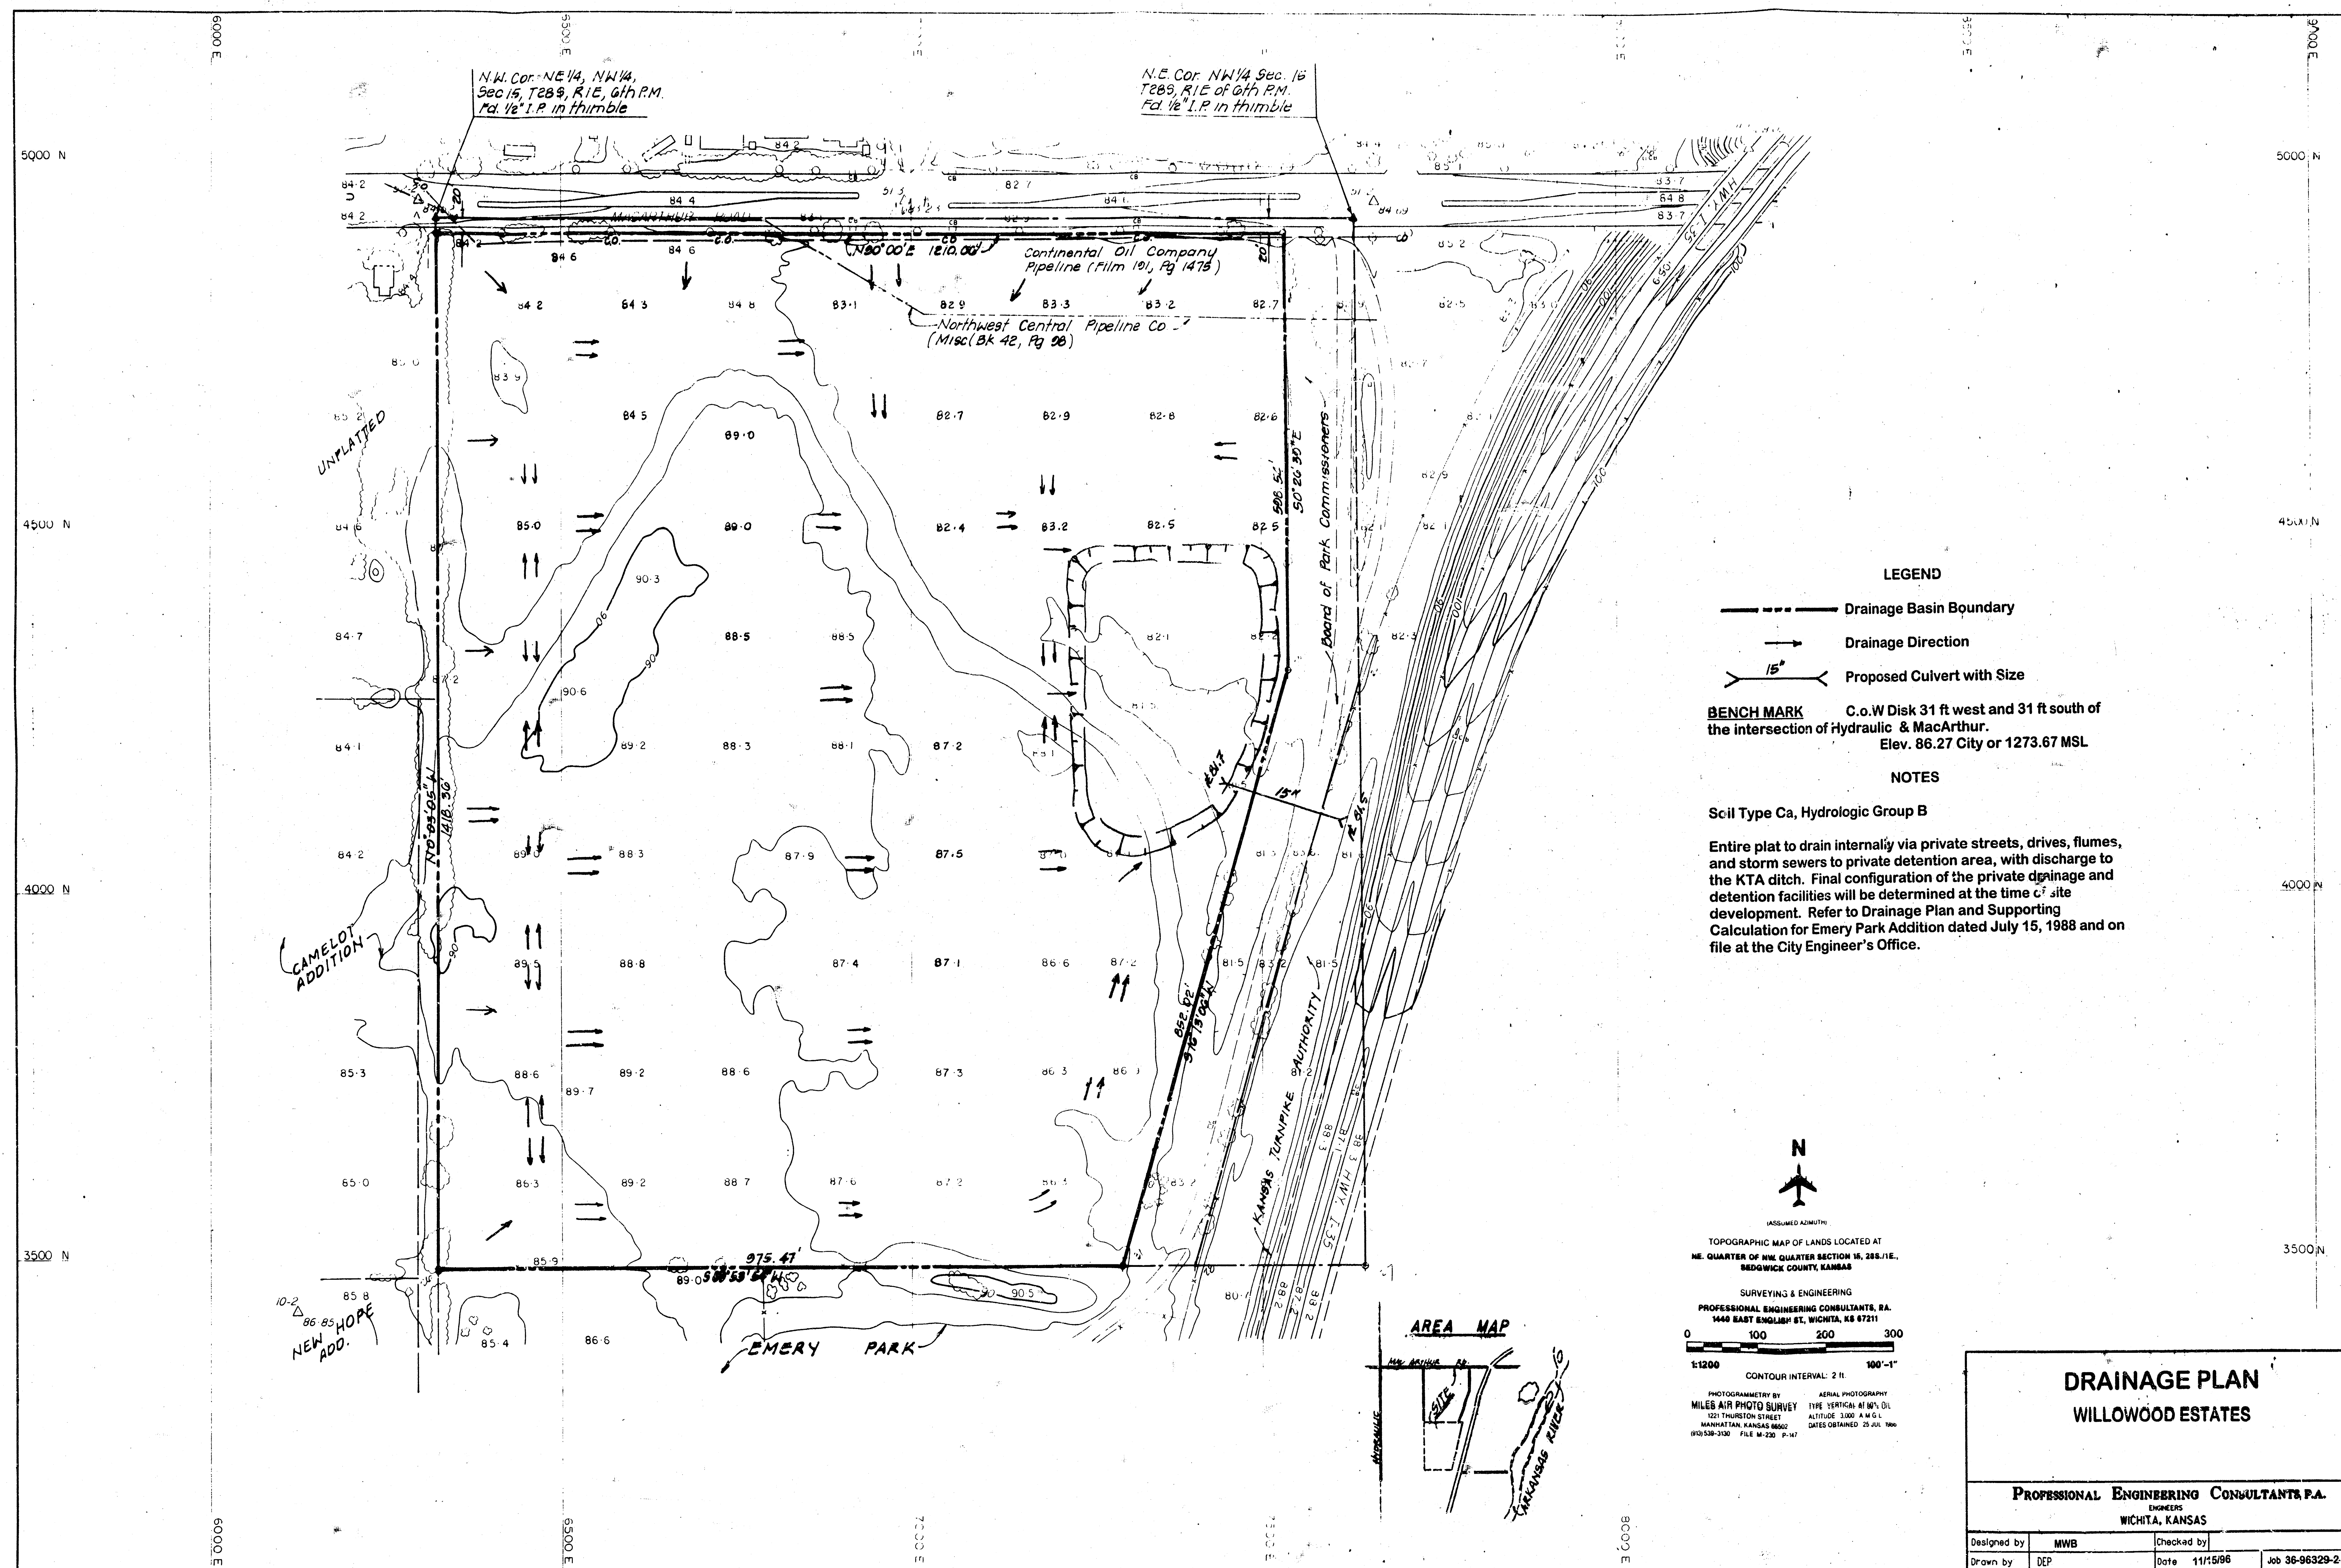

MOBILE HOME PARK
DRAINAGE PLAN

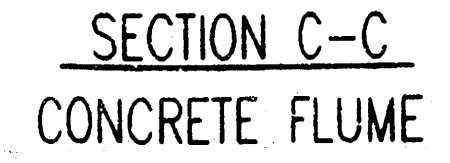

BOOK- ERM HELLER OPER. FROM 1-140.80
2-19005/19006/19007/19008/19009 12-03-1986 1401-14 pm