


DRAINAGE PLAN FOR
WILSON ESTATES MEDICAL PARK
AN ADDITION TO WICHITA, SEDGWICK COUNTY, KANSAS

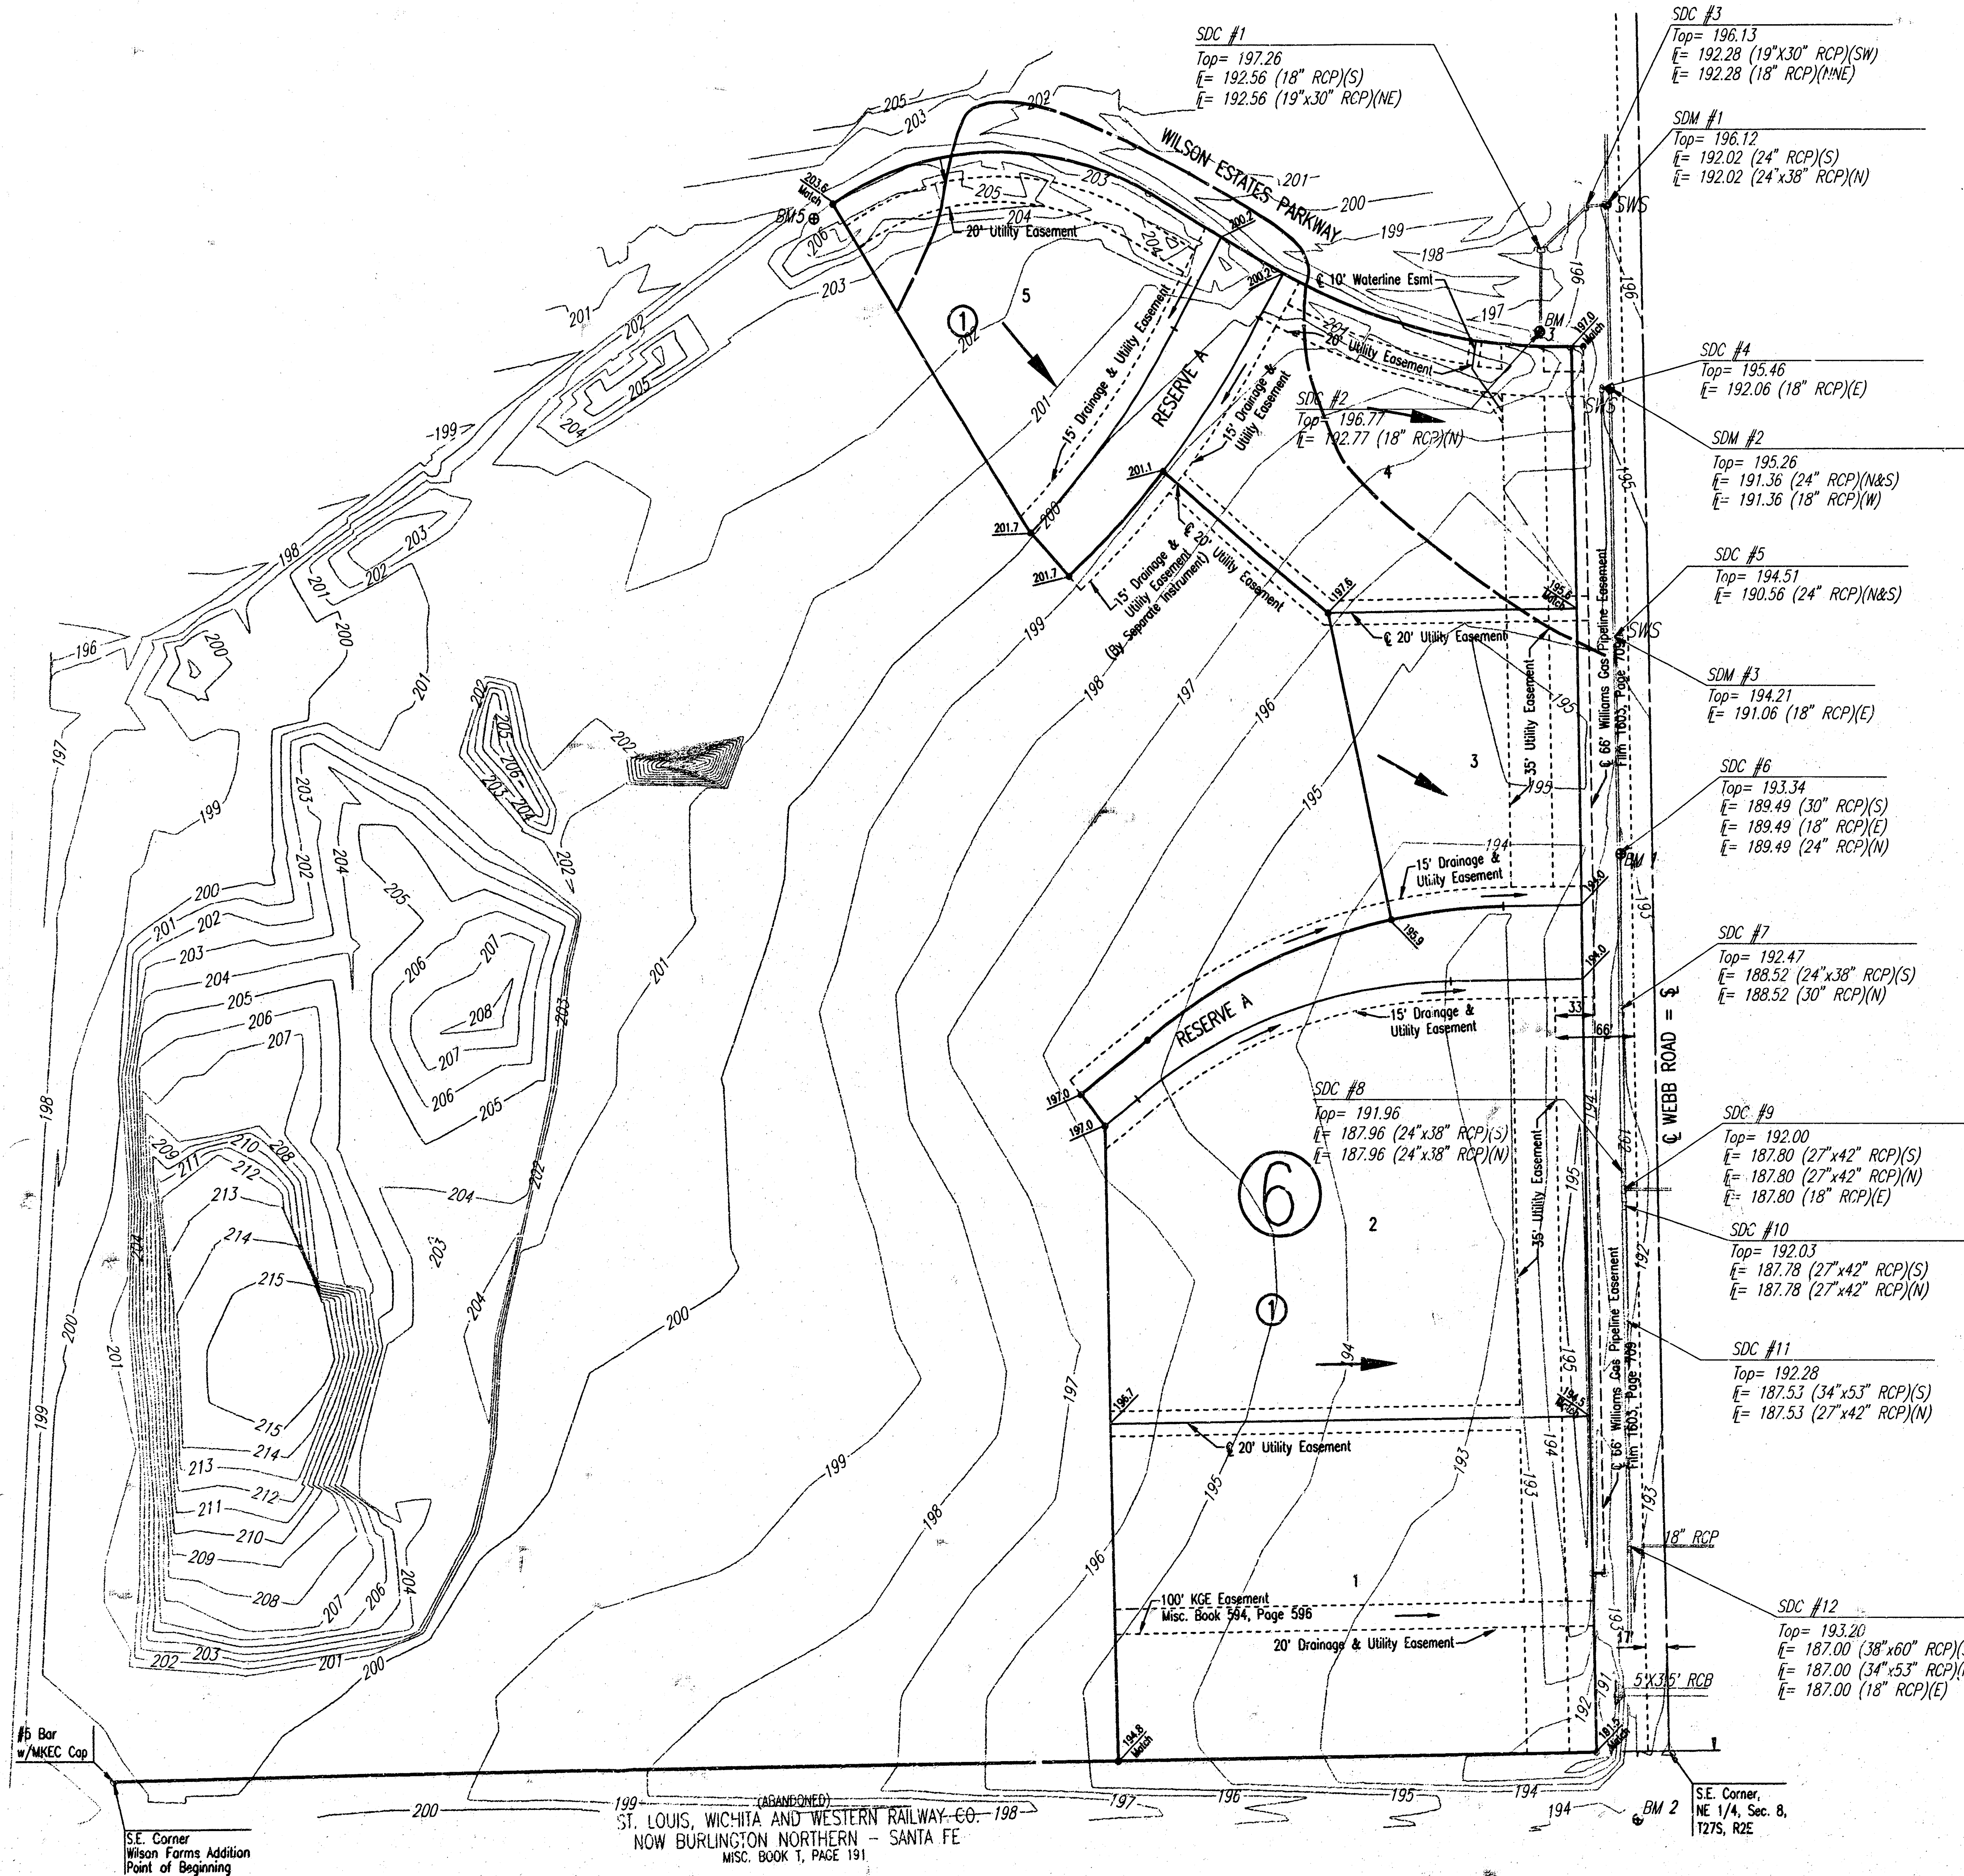

- = SET 3/4" IRON PIPE W/PEC CAP UNLESS OTHERWISE NOTED
- = FOUND 3/4" IRON PIPE W/PEC CAP UNLESS OTHERWISE NOTED

C.O.W. BM: City of Wichita Brass Disc. NE Cor. Conc.
Vault 415' W. & Webb Rd. and 77.2' N.
& 21st St. N. Elev. = 205.70

BM #1: "d" Top center curb inlet W. side Webb Rd.
66'± N. of ♀ Entrance to Eastminster
Presbyterian Church
Elev = 193.28

BM #2: "d" Top W. curb Webb Rd., 16± S. of C
of R.R. Tracks
Elev. = 194.45

BM #3: Chiseled "d" ctr. curb inlet on S.
side Wilson Estates Parkway just w. of
Webb Rd. Elev. = 196.83

BM #5: Chiseled "d" N. side Sidewalk in Res. "B"
(S. of Wilson Est. Parkway) mid way, 20'±
W. of P.C.

REV. - 204.50

THE AREA TO BE PLATTED AS WILSON ESTATES MEDICAL PARK HAS ALREADY BEEN INCLUDED IN A PREVIOUS DRAINAGE PLAN. SEE BRADLEY FAIR 2ND ADDITION DRAINAGE PLAN AND SUPPORTING CALCULATIONS FOR HYDROLOGY.

DRAINAGE FROM ALL LOTS SHALL BE DIRECTED AS SHOWN, IN ACCORDANCE WITH THE MASTER DRAINAGE PLAN. (SEE BRADLEY FAIR 2ND ADDITION DRAINAGE PLAN AND SUPPORTING CALCULATIONS.) DRAINAGE SHALL BE CONVEYED VIA DRIVES, FLUMES, DITCHES, PARKING LOTS, STORM SEWER OR OTHER APPROVED DRAINAGE DEVICES.

LEGEND

-  MAJOR STORM WATER FLOW
 MINOR STORM WATER FLOW
 DRAINAGE BASIN
 (SEE BRADLEY FAIR 2ND
 ADDITION DRAINAGE PLAN &
 SUPPORTING CALCULATIONS)
 BASIN BOUNDARY
 SPOT ELEVATION