



SCHRADER BROS. 3RD. ADDITION-

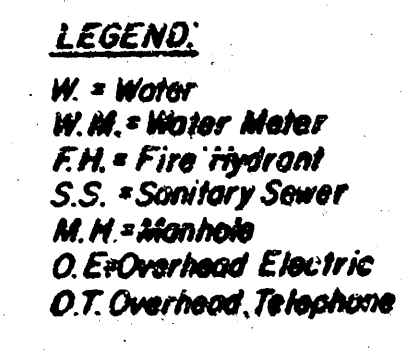

G. = Gas
T.S. = Traffic Signs
S.L.C. = Street Light Circuit
G.M. = Gas Meter
 = Concrete Pavement
 = Asphalt Pavement

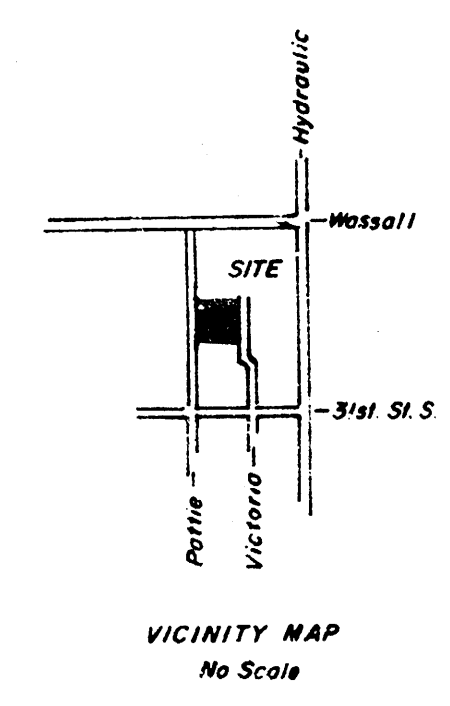


**Moehring & Associates
Consulting Engineers
Wichita**

Revised
WILSON SCHOOL ADDN.
DRAINAGE PLAN
8/2/84

WILSON SCHOOL ADDITION
(Drainage)

VICINITY MAP

WILSON SCHOOL ADDITION


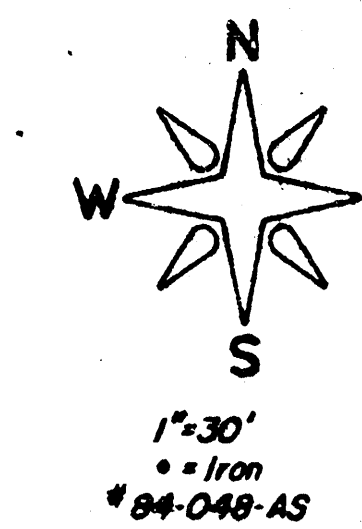


LEGEND:

W. = Water
W.M. = Water Meter
F.H. = Fire Hydrant
S.S. = Sanitary Sewer
M.H. = Manhole
O.E. = Overhead Electric
O.T. = Overhead Telephone

G. = Gas
T.S. = Traffic Signs
S.L.C. = Street Light Circuit
G.M. = Gas Meter
C.P. = Concrete Pavement
A.P. = Asphalt Pavement

Benchmark:
"D" on West curb of Victoria
on Prop. Line
Elev. 93.75 City Datum

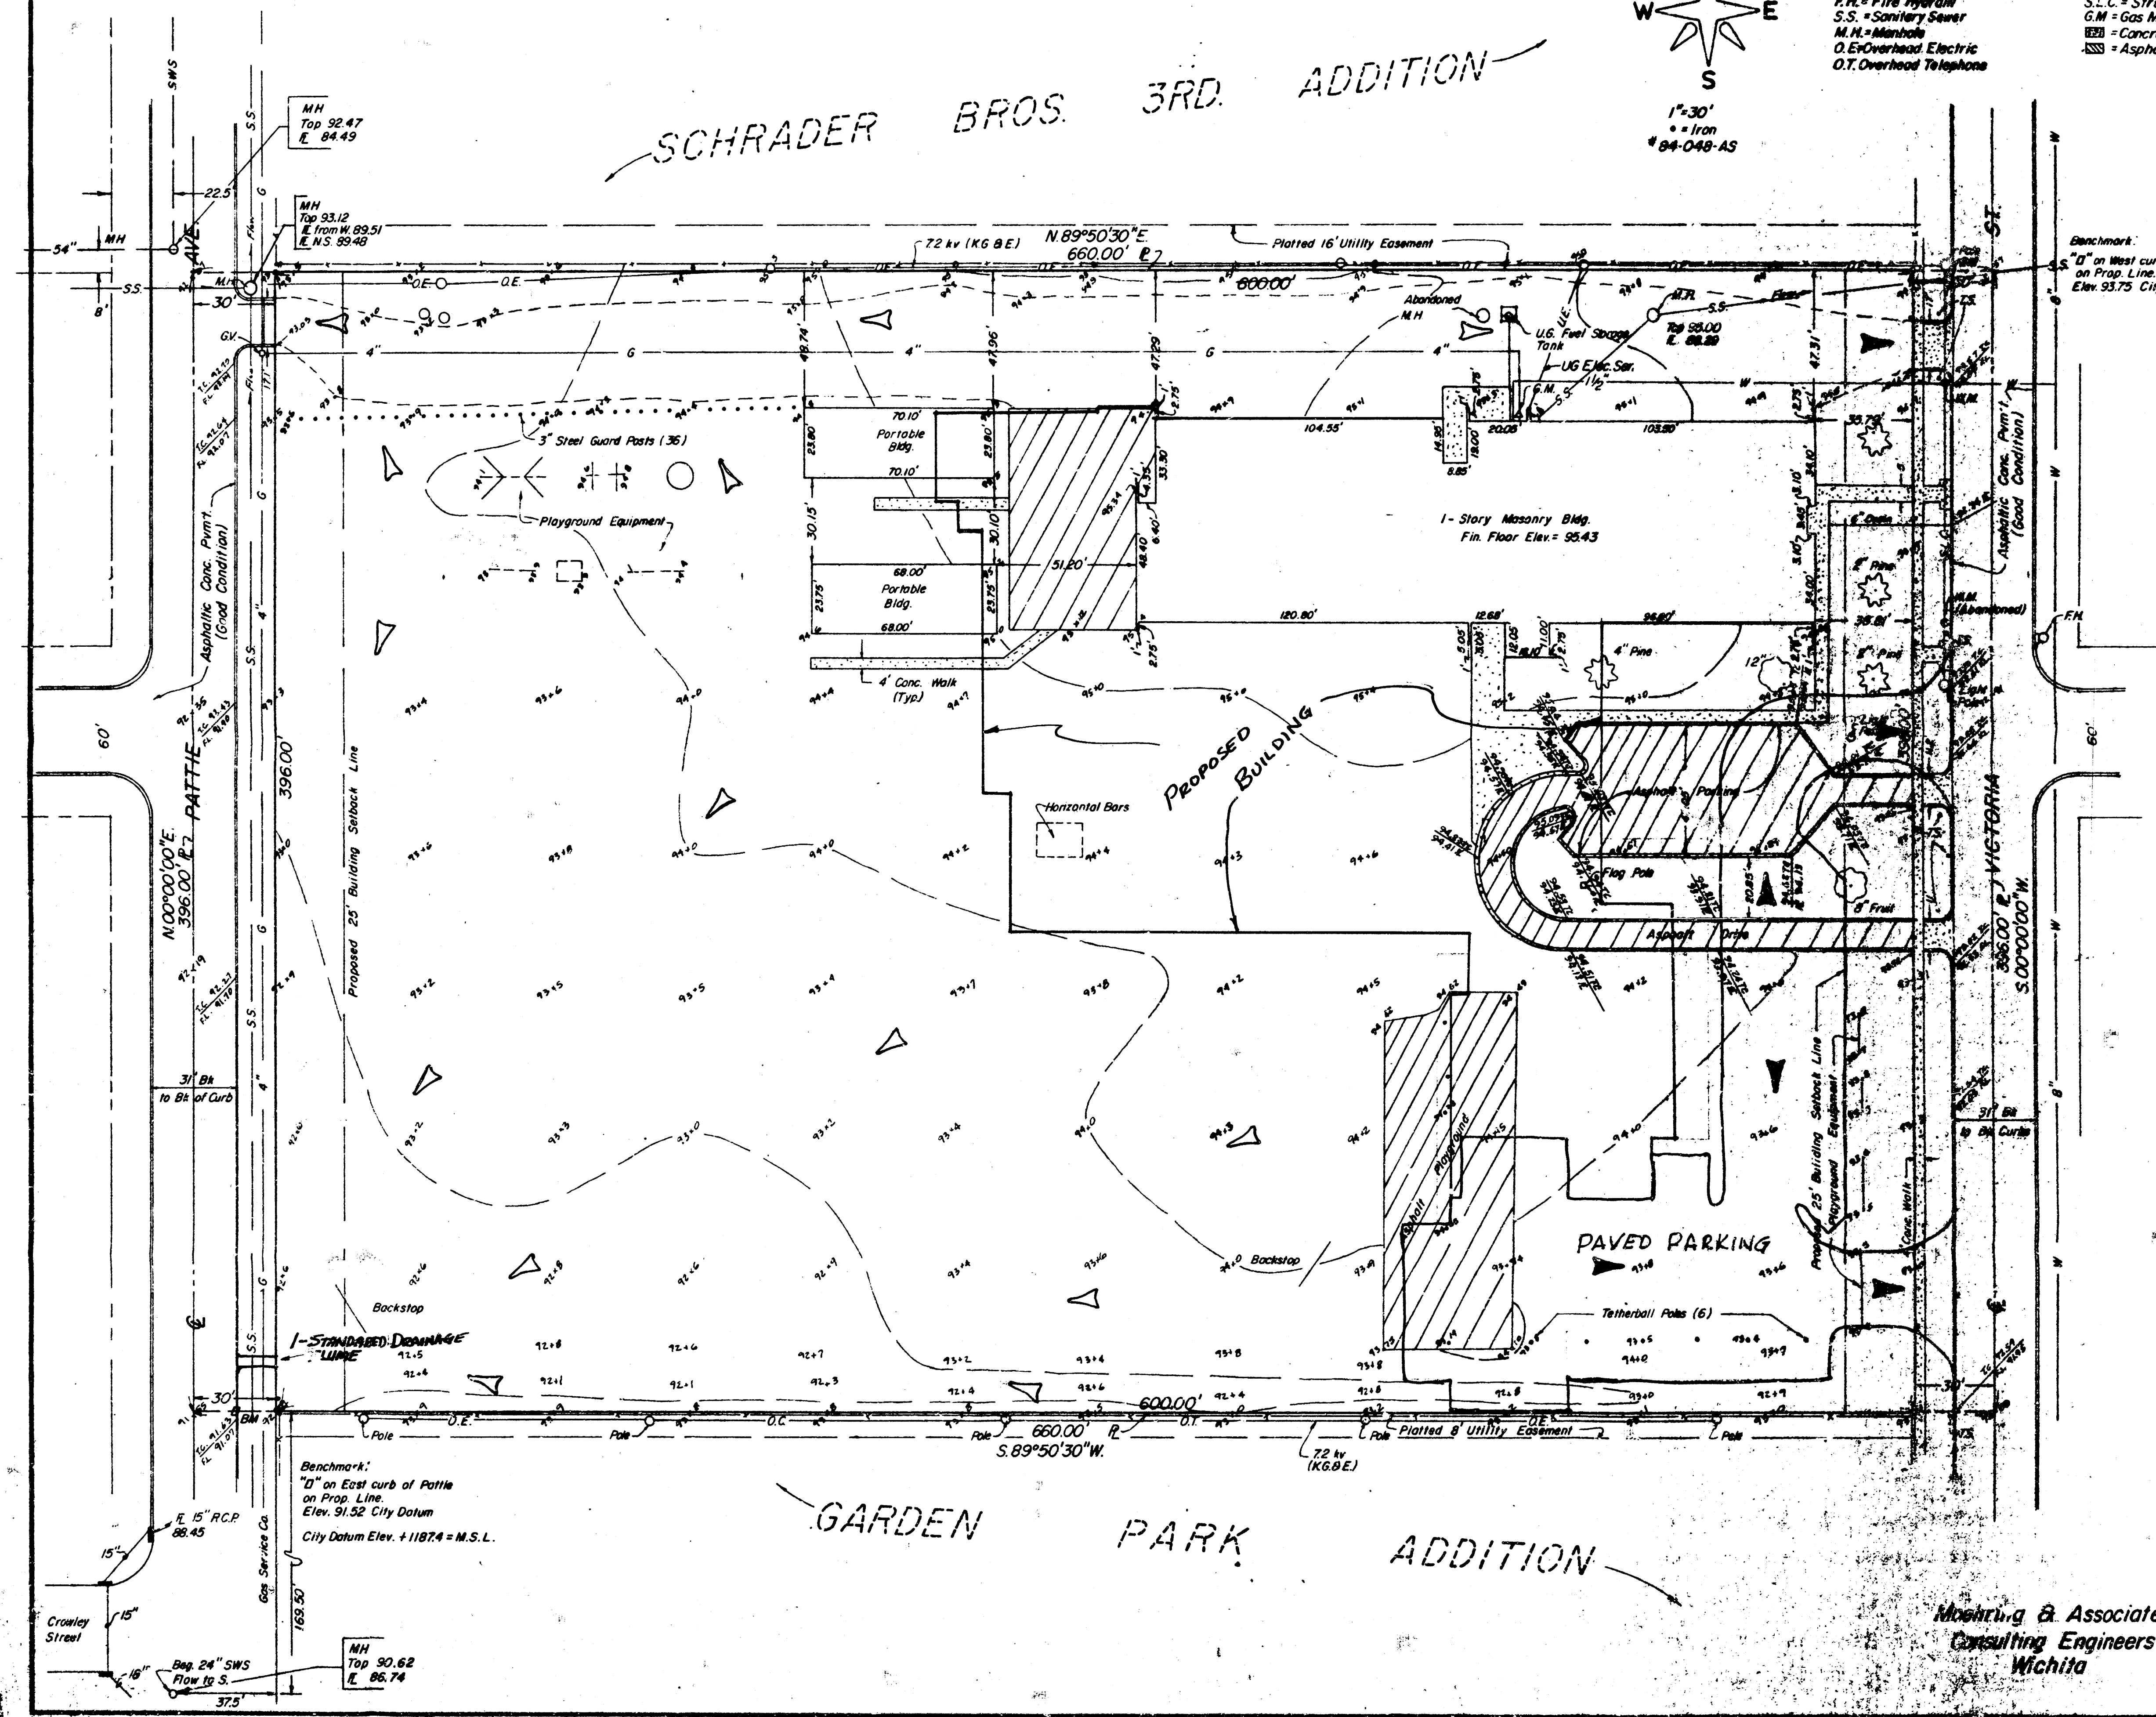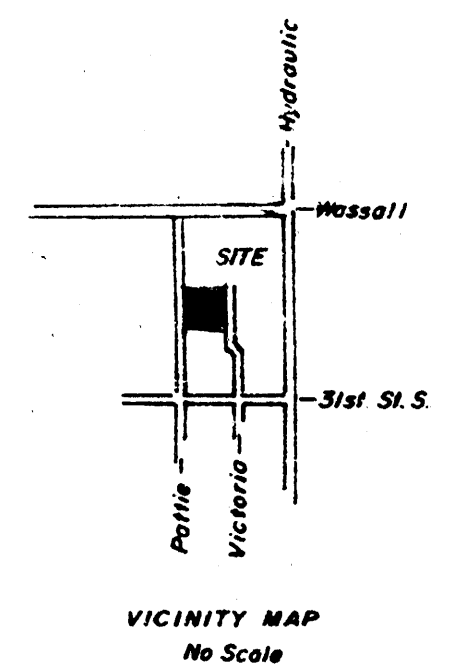

Mohting & Associates
Consulting Engineers
Wichita