


DRAINAGE PLAN WOODLAND ELEMENTARY SCHOOL ADDITION WICHITA, SEDGWICK COUNTY, KANSAS

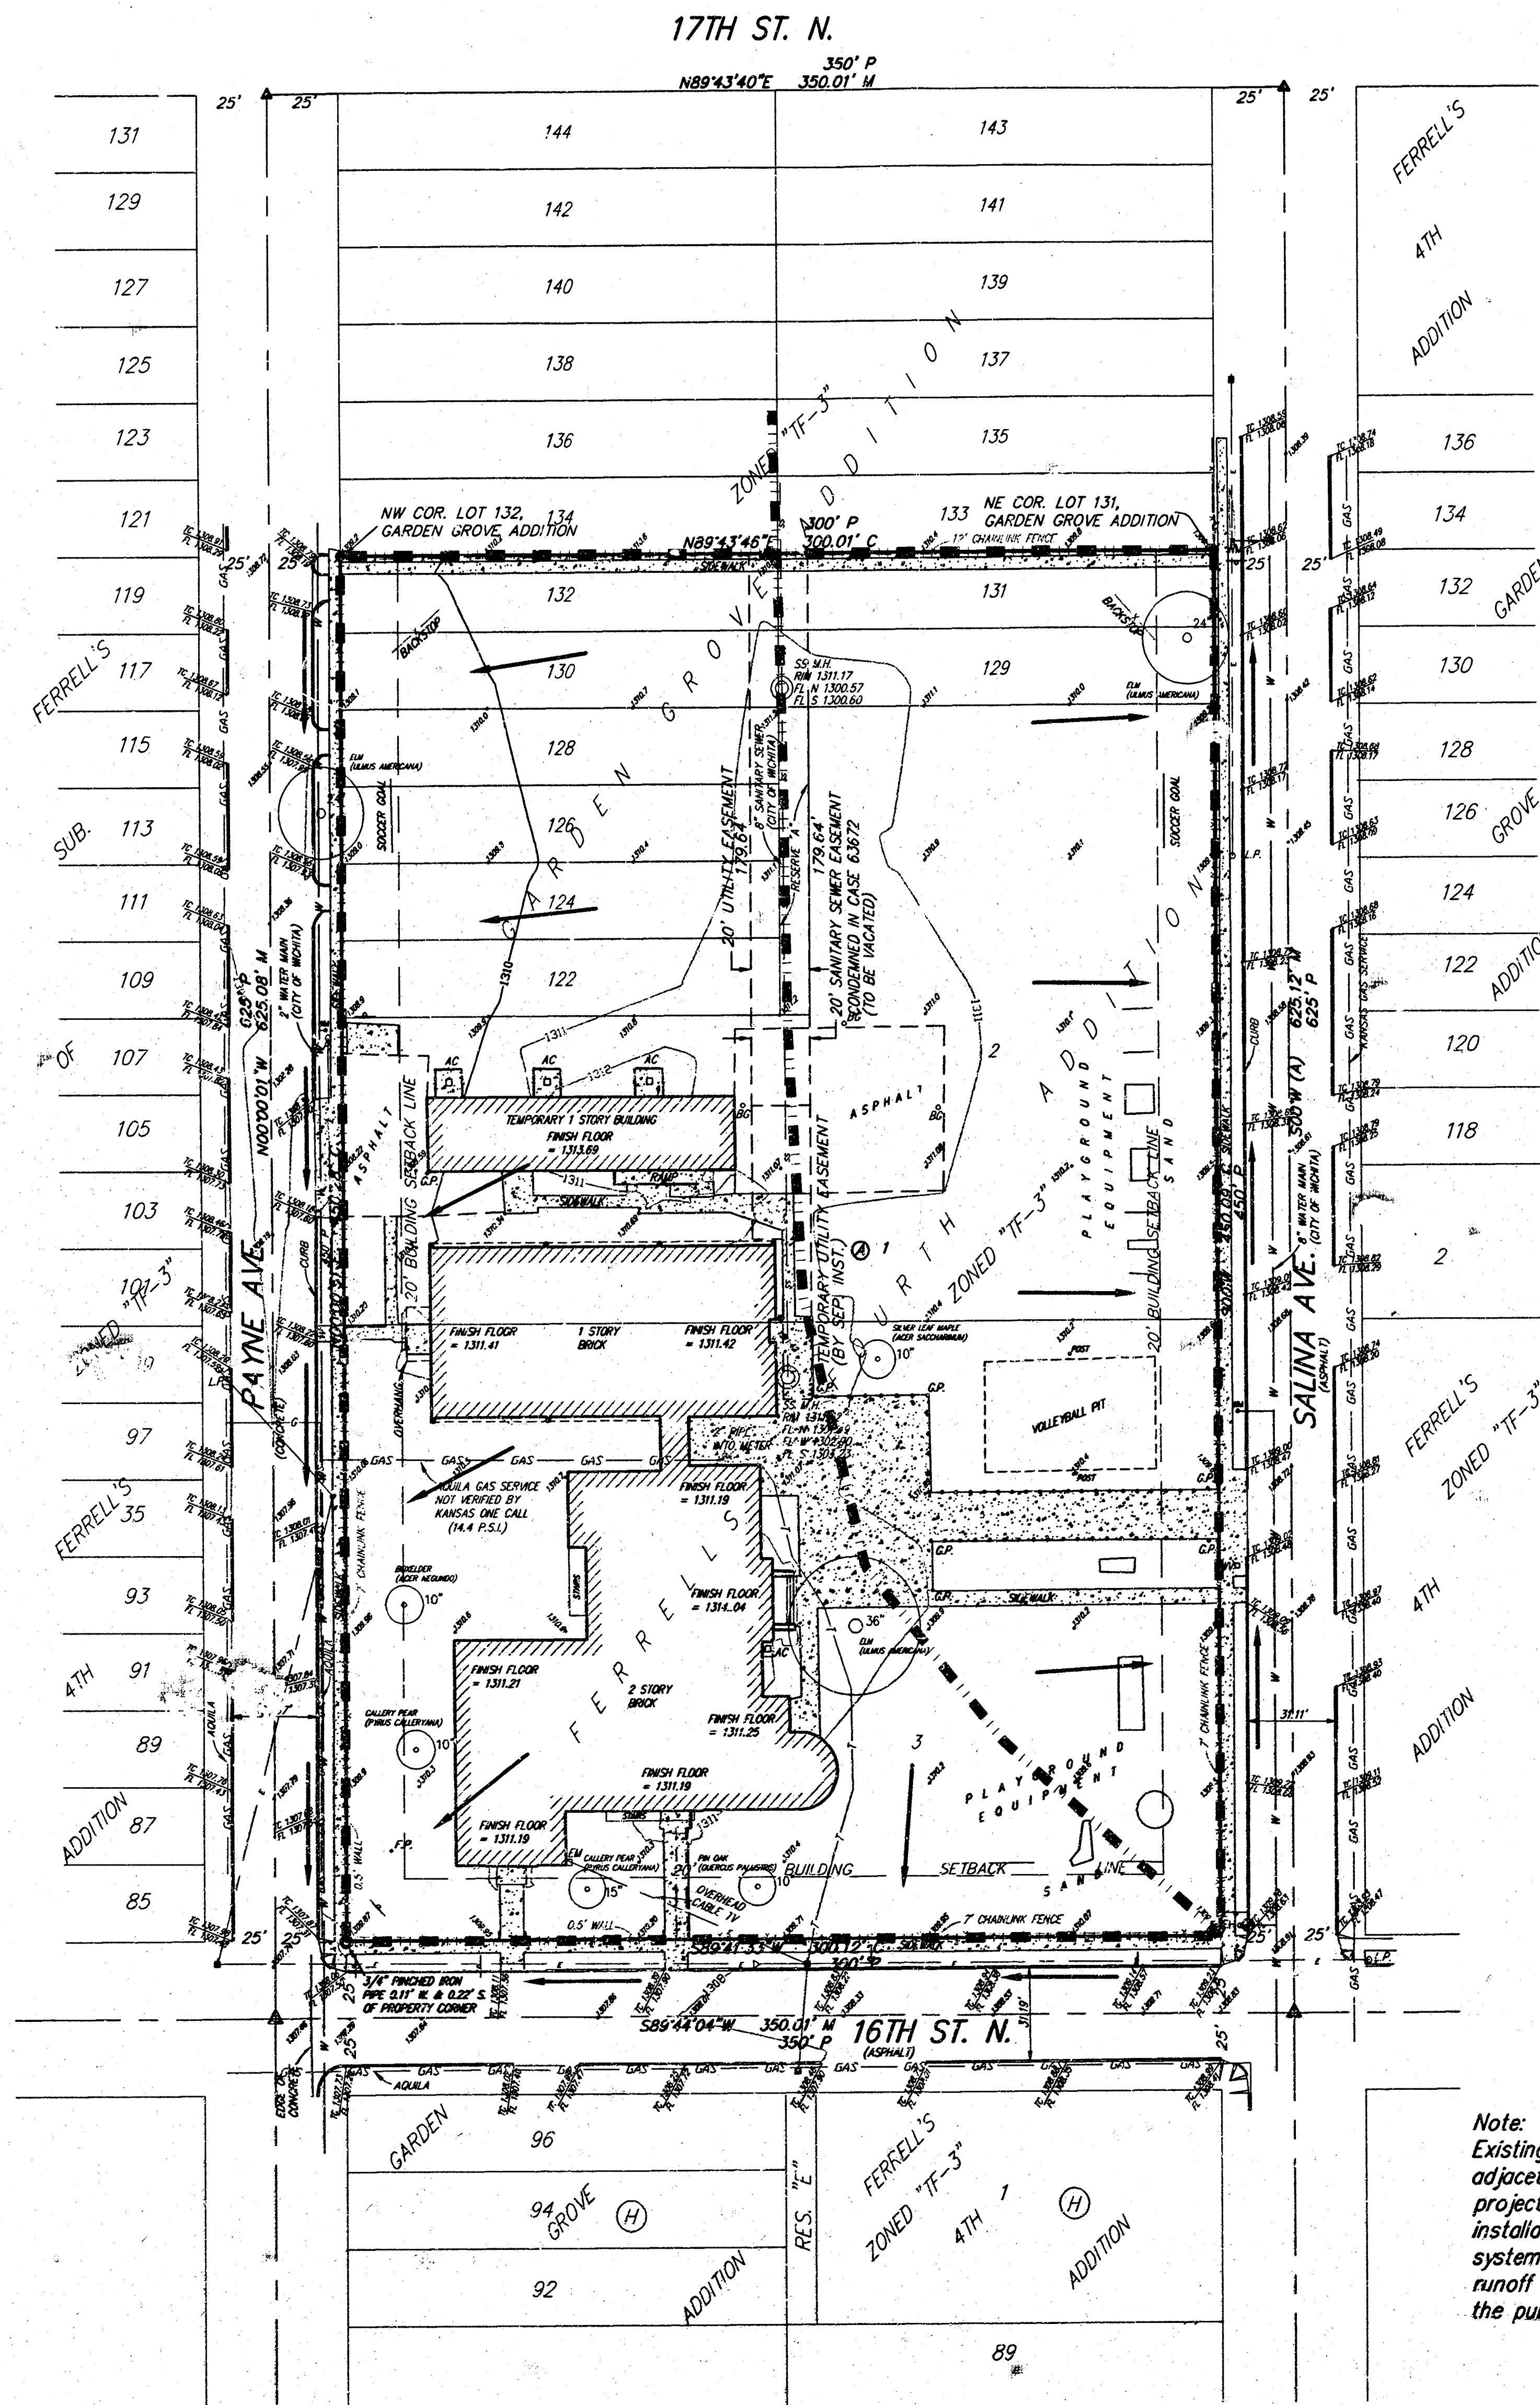

17TH ST. N.
N89°43'40"E 350.01' P
350.01' M

25' 25' 25' 25'

131 144 143
129 142 141
127 140 139
125 138 137
123 136 135
121 132 131
119 130 129

16TH ST. N.
S89°44'04"W 350.01' P
350.01' M

25' 25' 25' 25'

136 134 132 130 128 126 124 122 120 118 116 114 112 110 108 106 104 102 100 98 96 94 92

PAYNE AVE. SALINA AVE.

FERRELL'S ADDITION
4TH ADDITION
GARDEN GROVE
ZONED "TF-3"

Note:
Existing runoff is directed to the
adjacent city right-of-ways. This infill
project has limited availability for
installation of any stormwater sewer
systems. Proposed conditions will allow
runoff to continue to discharge within
the public right-of-ways.

31 MARCH 2004

BAUGHMAN COMPANY P.A.
ENGINEERS, SURVEYING & PLANNING
