



WOODLAND ESTATES 3RD ADDITION
(Drainage)

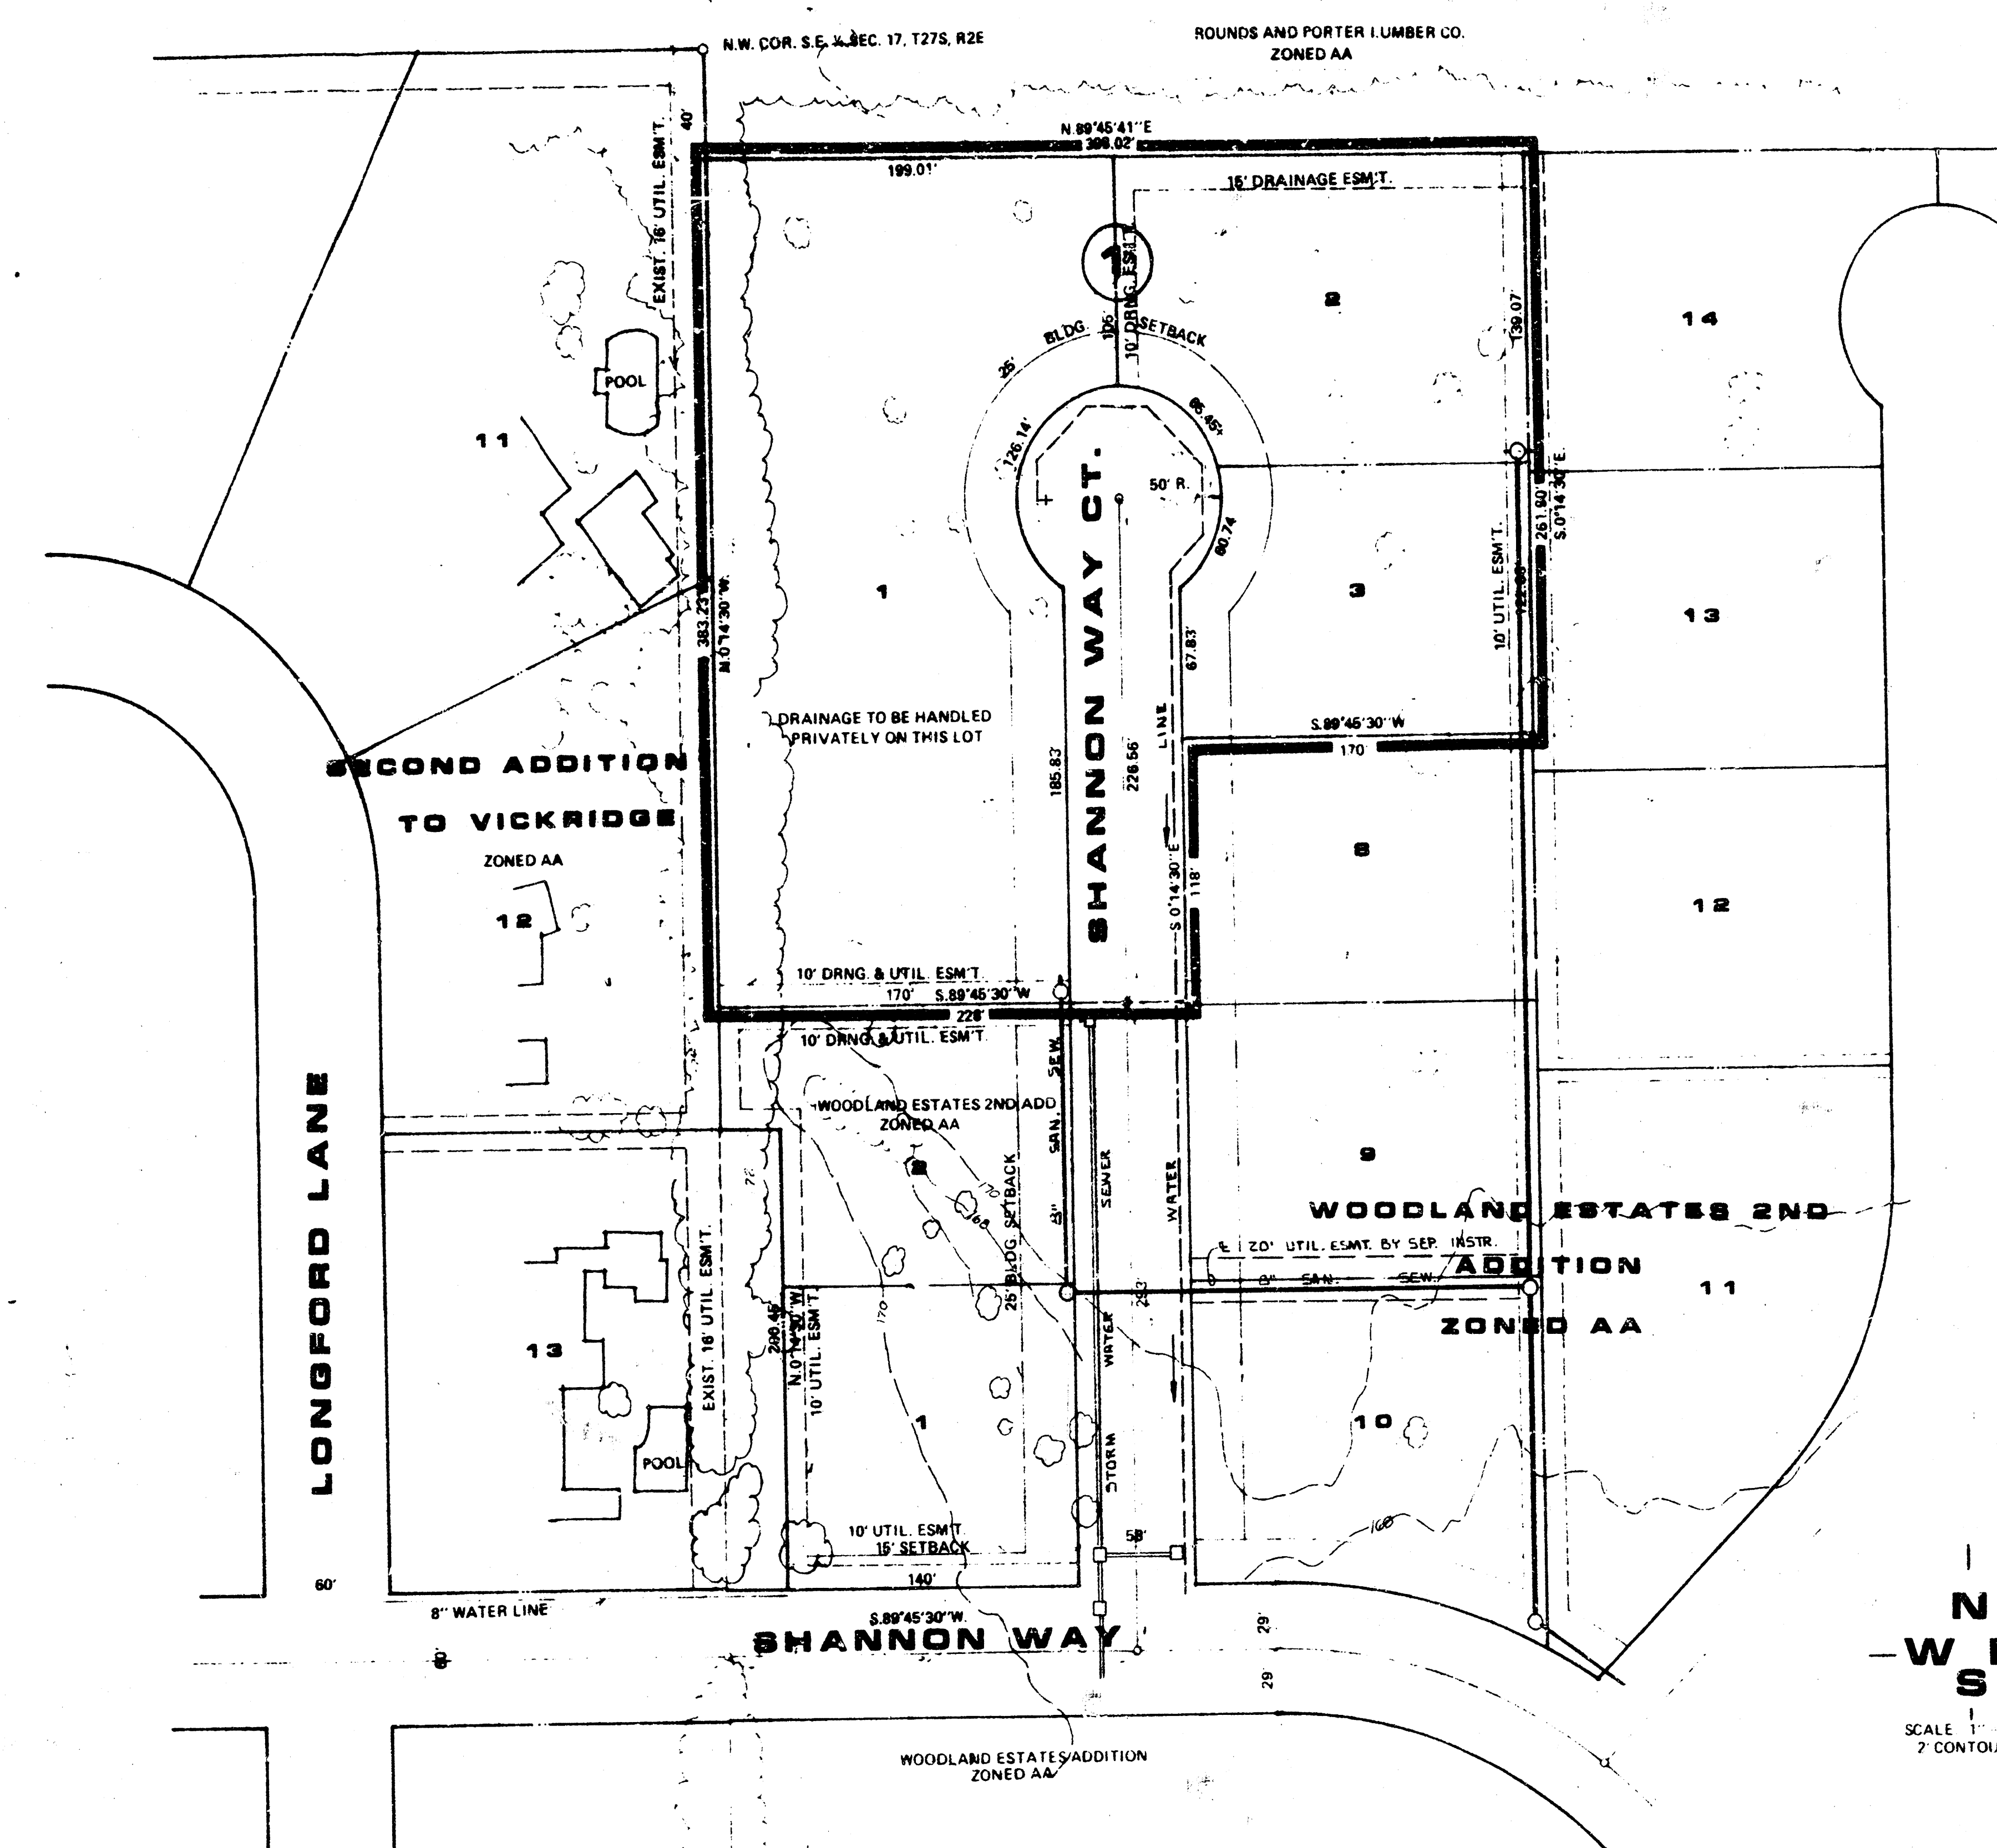

NOTES:

TOPOGRAPHY IS FROM AERIAL TAKEN JUNE 1985.
A DRAINAGE CONCEPT PLAN WILL BE PREPARED BY M.K.E.C. AND
SUBMITTED TO CITY ENGINEER.
BENCH MARK: SPIKE STEP IN CORNER FENCE POST 80' S. OF N.W. CORNER
LOT 15, BLOCK 1 WOODLAND ESTATES 2ND ADDITION ELEV 178.08

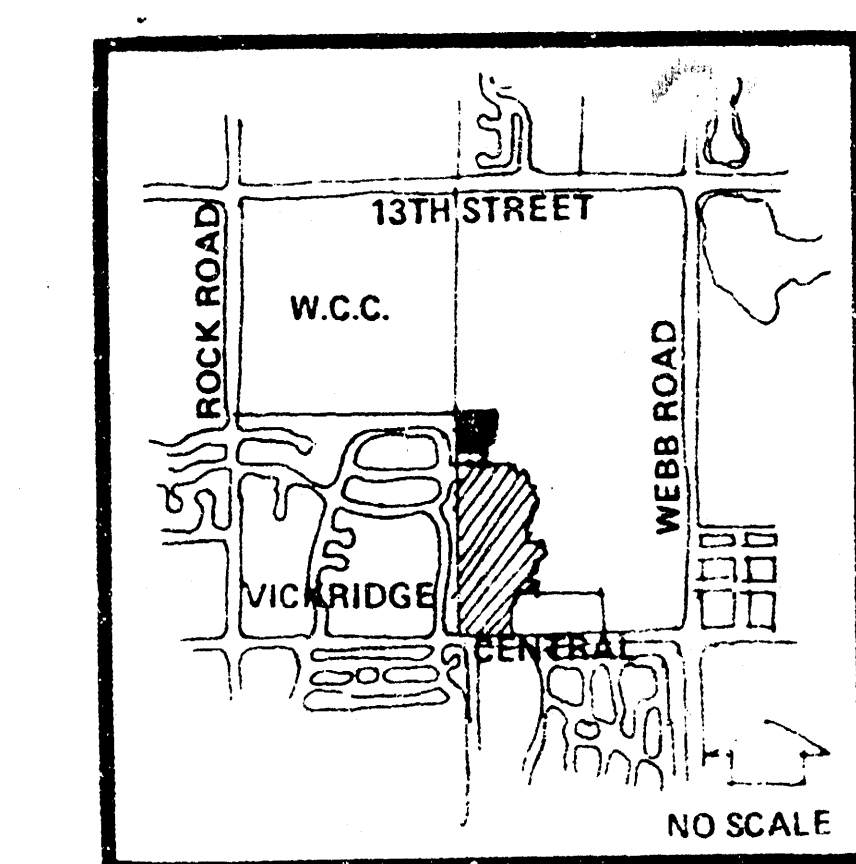

LOCATION MAP

N
W
E
S
SCALE 1" = 50'
7' CONTOURS

DRAINAGE & UTILITY CONCEPT (REPLAT OF A PORTION OF WOODLANDS ESTATES 2ND ADDITION)

WOODLAND ESTATES 3RD

OWNER: RITCHIE ASSOCIATES, 8100 E. 22ND NORTH, BLDG. 500, WICHITA, KS 67226



MID-KANSAS ENGINEERING CONSULTANTS, P.A.
3000 NORTH ROCK ROAD
WICHITA, KANSAS 67203
620-4561