


LOT GRADING PLAN WOODLAKE 2ND ADDITION

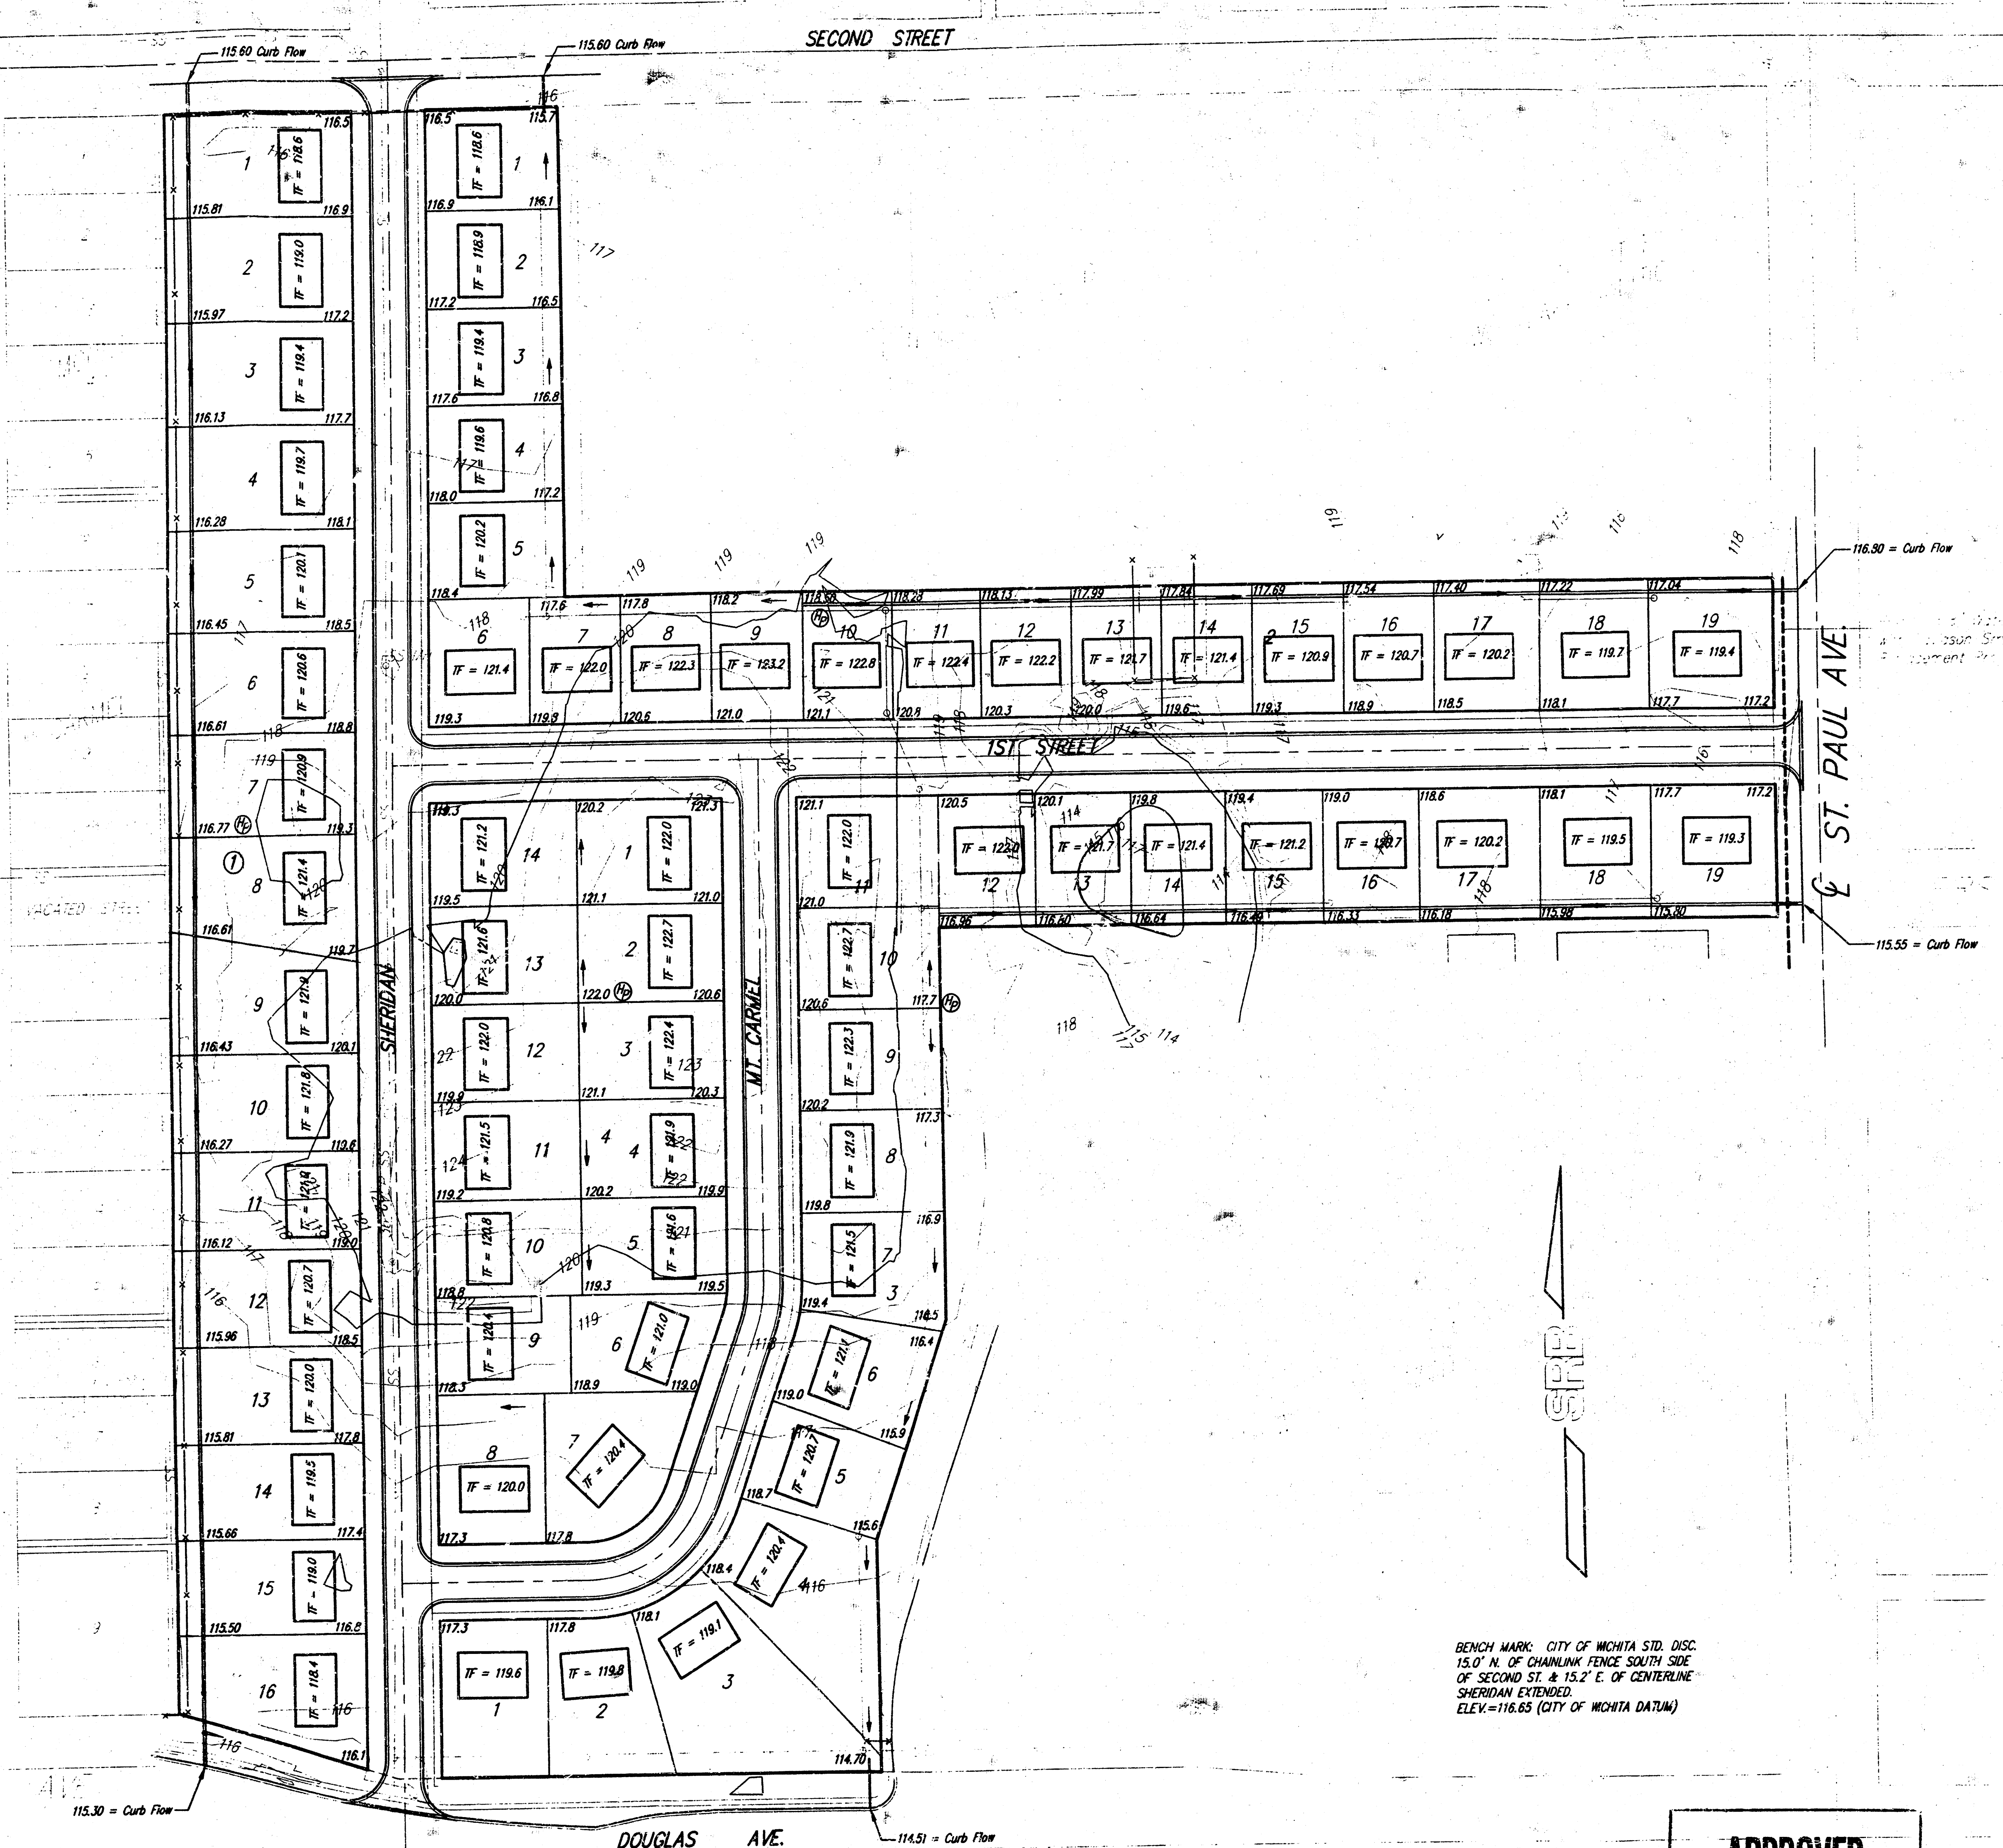

BENCH MARK: CITY OF WICHITA STD. DISC.
15.0' N. OF CHAINLINK FENCE SOUTH SIDE
OF SECOND ST. & 15.2' E. OF CENTERLINE
SHERIDAN EXTENDED.
ELEV. = 116.65 (CITY OF WICHITA DATUM)

**APPROVED
DRAINAGE PLAN**

**LOT GRADING PLAN
WOODLAKE 2ND ADDITION**

SRB 924 NORTH MAIN 316-284-8008
WICHITA KANSAS 67203 FAX 316-284-4821
http://www.srb.com E-mail: wkb@srb.com

SAVOY, RUGGLES & BOHM, P.A.
ENGINEERING & SURVEYING

PROJECT NUMBER

NO.	DATE	BY	REVISION