




### NOTES

1. ZONING: Existing Single Family "SF-5"
2. RESERVES plotted for:  
 "A," "B," "C," lakes, drainage, sidewalks, landscaping,  
 "D," "E," "F," irrigation, berms, monuments, and open  
 space.
3. Lot minimum pad elevations as indicated on  
 the DRAINAGE PLAN, provided at the time of  
 FINAL PLATING.

### BENCHMARK

BM#1 "T" NE COR OF HEADWALL OF RCB  
 UNDER LINCOLN 31' E & 11' N OF  
 CTR. SEC. 27, T27, R2E  
 USGS=1345.25 CITY=157.85

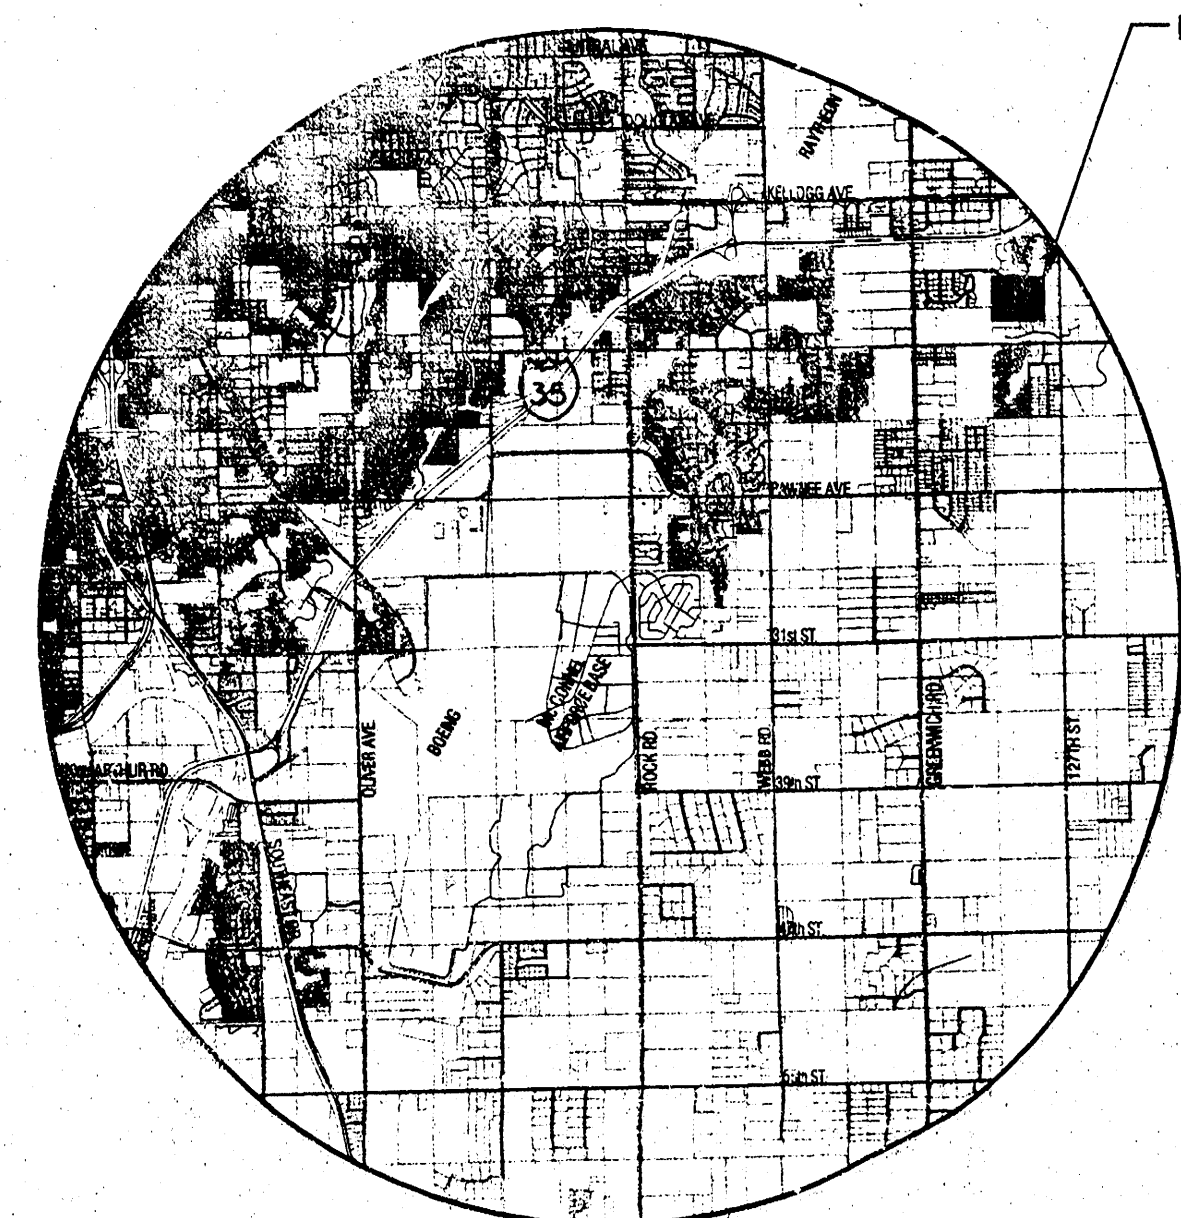

### VICINITY MAP

### LEGEND

- |   |   |
|---|---|
| <ul style="list-style-type: none"> <li>CONIFEROUS TREE &amp; DIAMETER</li> <li>DECIDUOUS TREE &amp; DIAMETER</li> <li>SIGN</li> <li>DISH</li> <li>EDGE OF TREES</li> <li>FENCE</li> <li>SANITARY SEWER MANHOLE</li> <li>GAS METER</li> <li>POLE</li> <li>GATE</li> <li>LIGHT POLE</li> <li>FIRE HYDRANT</li> <li>WATER VALVE</li> <li>WATER METER</li> <li>POWER POLE AND GUY ANCHOR</li> <li>WOODLAND LAKES 3RD</li> <li>WOODLAND LAKES 4TH</li> </ul> | <ul style="list-style-type: none"> <li>TELEPHONE RISER</li> <li>INLET</li> <li>STORM SEWER PIPE</li> <li>WATER LINE</li> <li>SANITARY SEWER LINE</li> <li>GAS LINE</li> <li>TELEPHONE LINE</li> <li>UNDERGROUND ELECTRIC LINE</li> <li>OVERHEAD TELEPHONE</li> <li>OVERHEAD ELECTRIC</li> <li>UNDERGROUND FIBER OPTIC CABLE</li> <li>HIGH PRESSURE GAS PIPELINE</li> <li>SECTION CORNER</li> <li>PROPERTY CORNER FOUND</li> <li>BENCHMARK</li> </ul> |
|---|---|



SCALE: 1" = 100'  
 100 0 100 200