



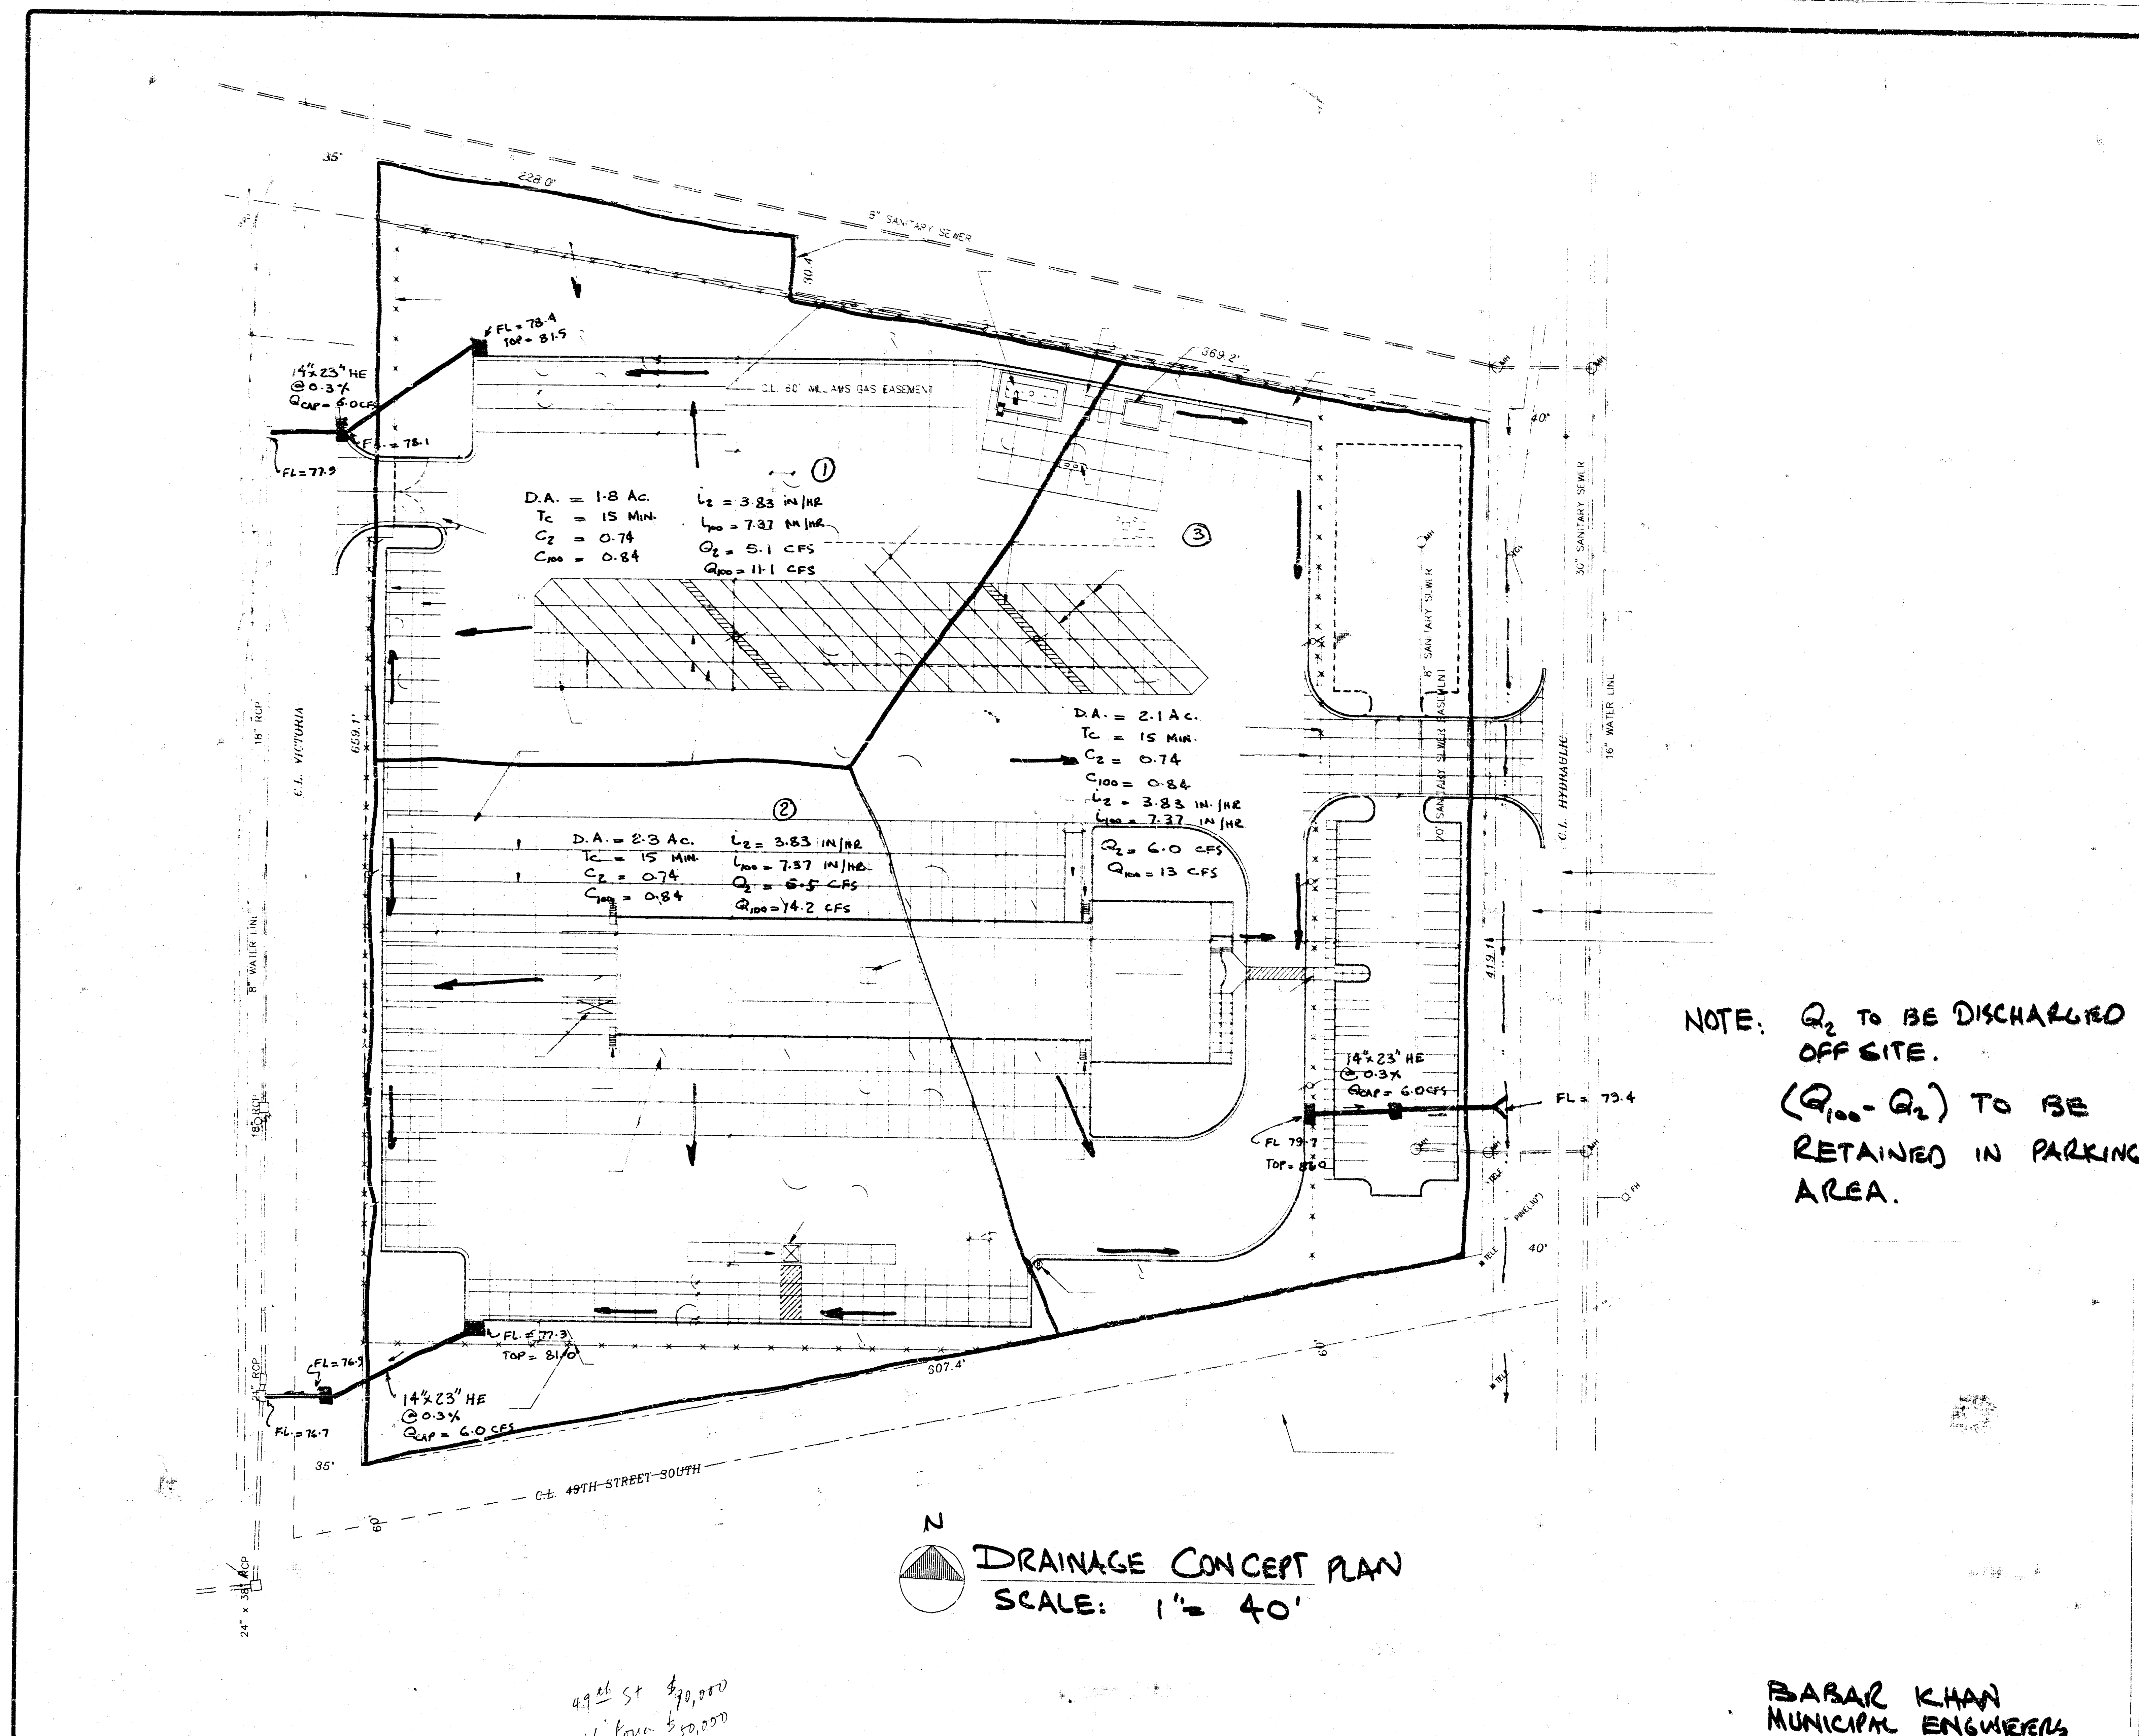

YELLOW FREIGHT ADDITION TO WICHITA, KANSAS.

YELLOW

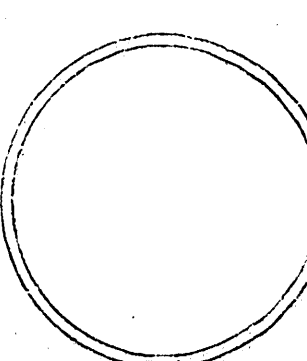

C1

DATE	6-21-93
DRAWN BY	
CHECKED BY	
APPROVED BY	