


**SKETCH PLAN
ZIP'S ADDITION**

PART OF LOT 3, BLOCK 1, GENTRY
4TH ADDITION, WICHITA, KANSAS

OWNER: RIDGE ROAD BOWL, INC.
JOHN KRUM, PRES.

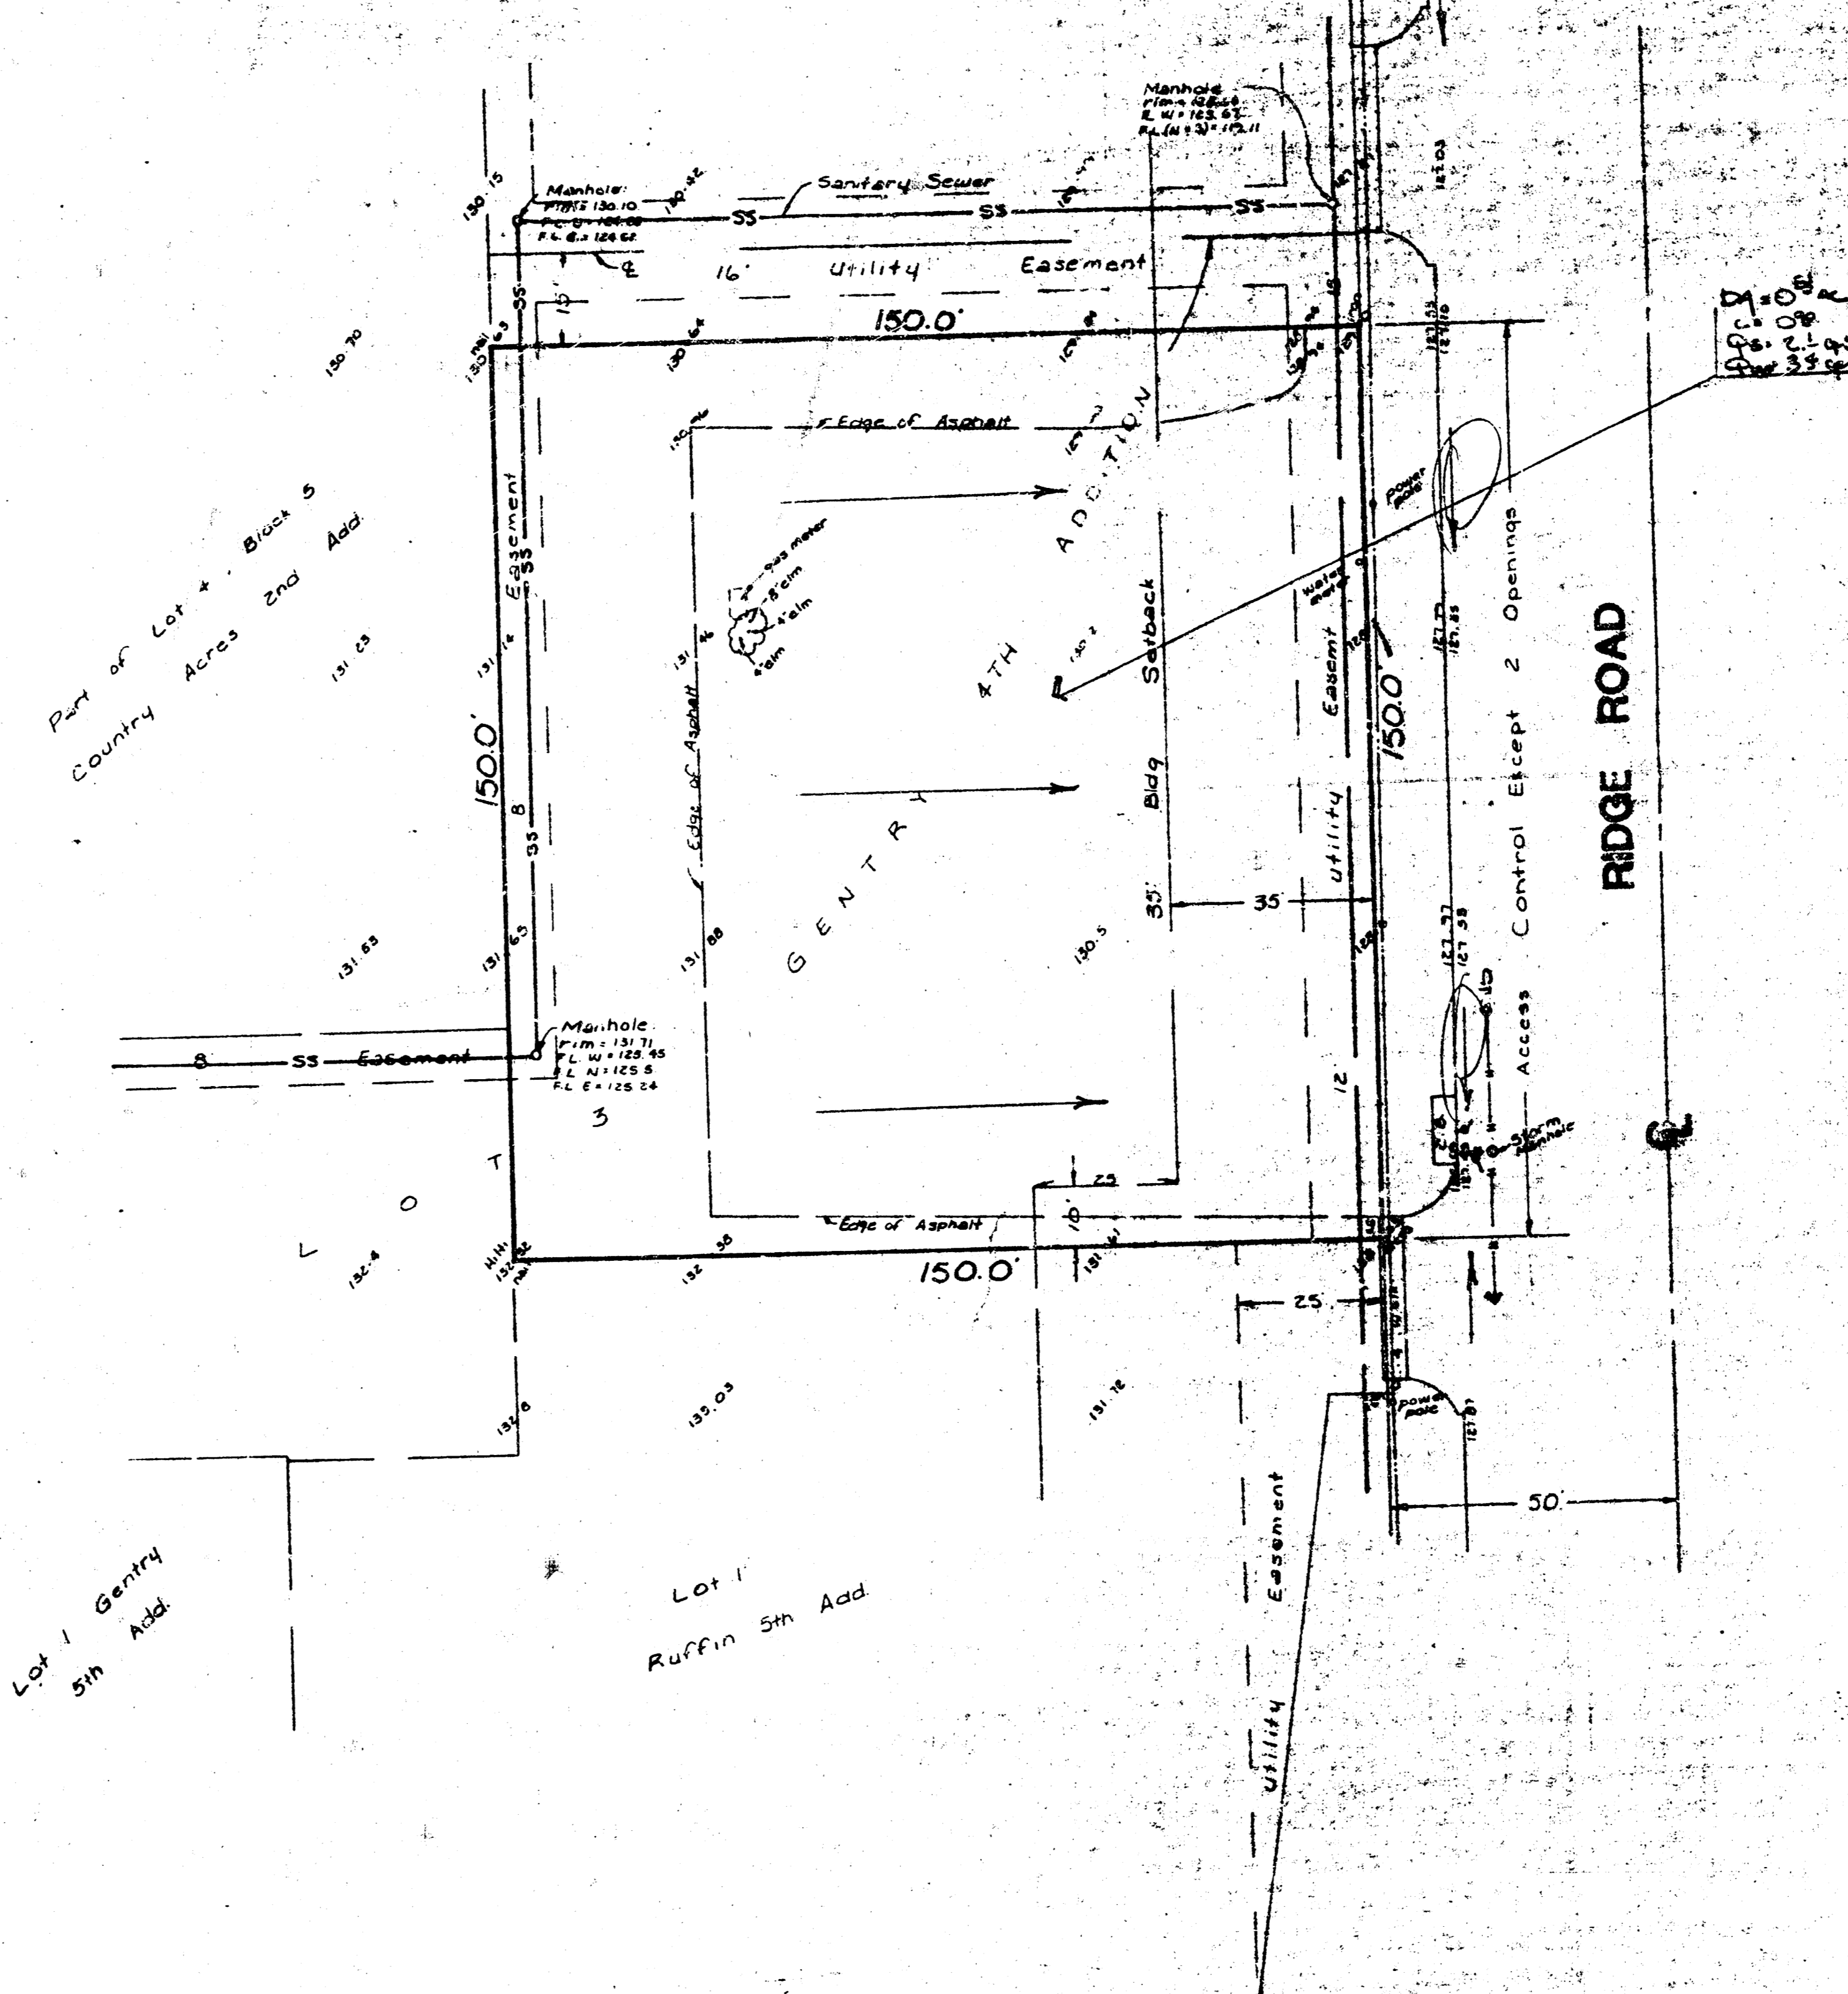

DRAINAGE PLAN

BRUGHMAN COMPANY, P.A.
ENGINEERS