
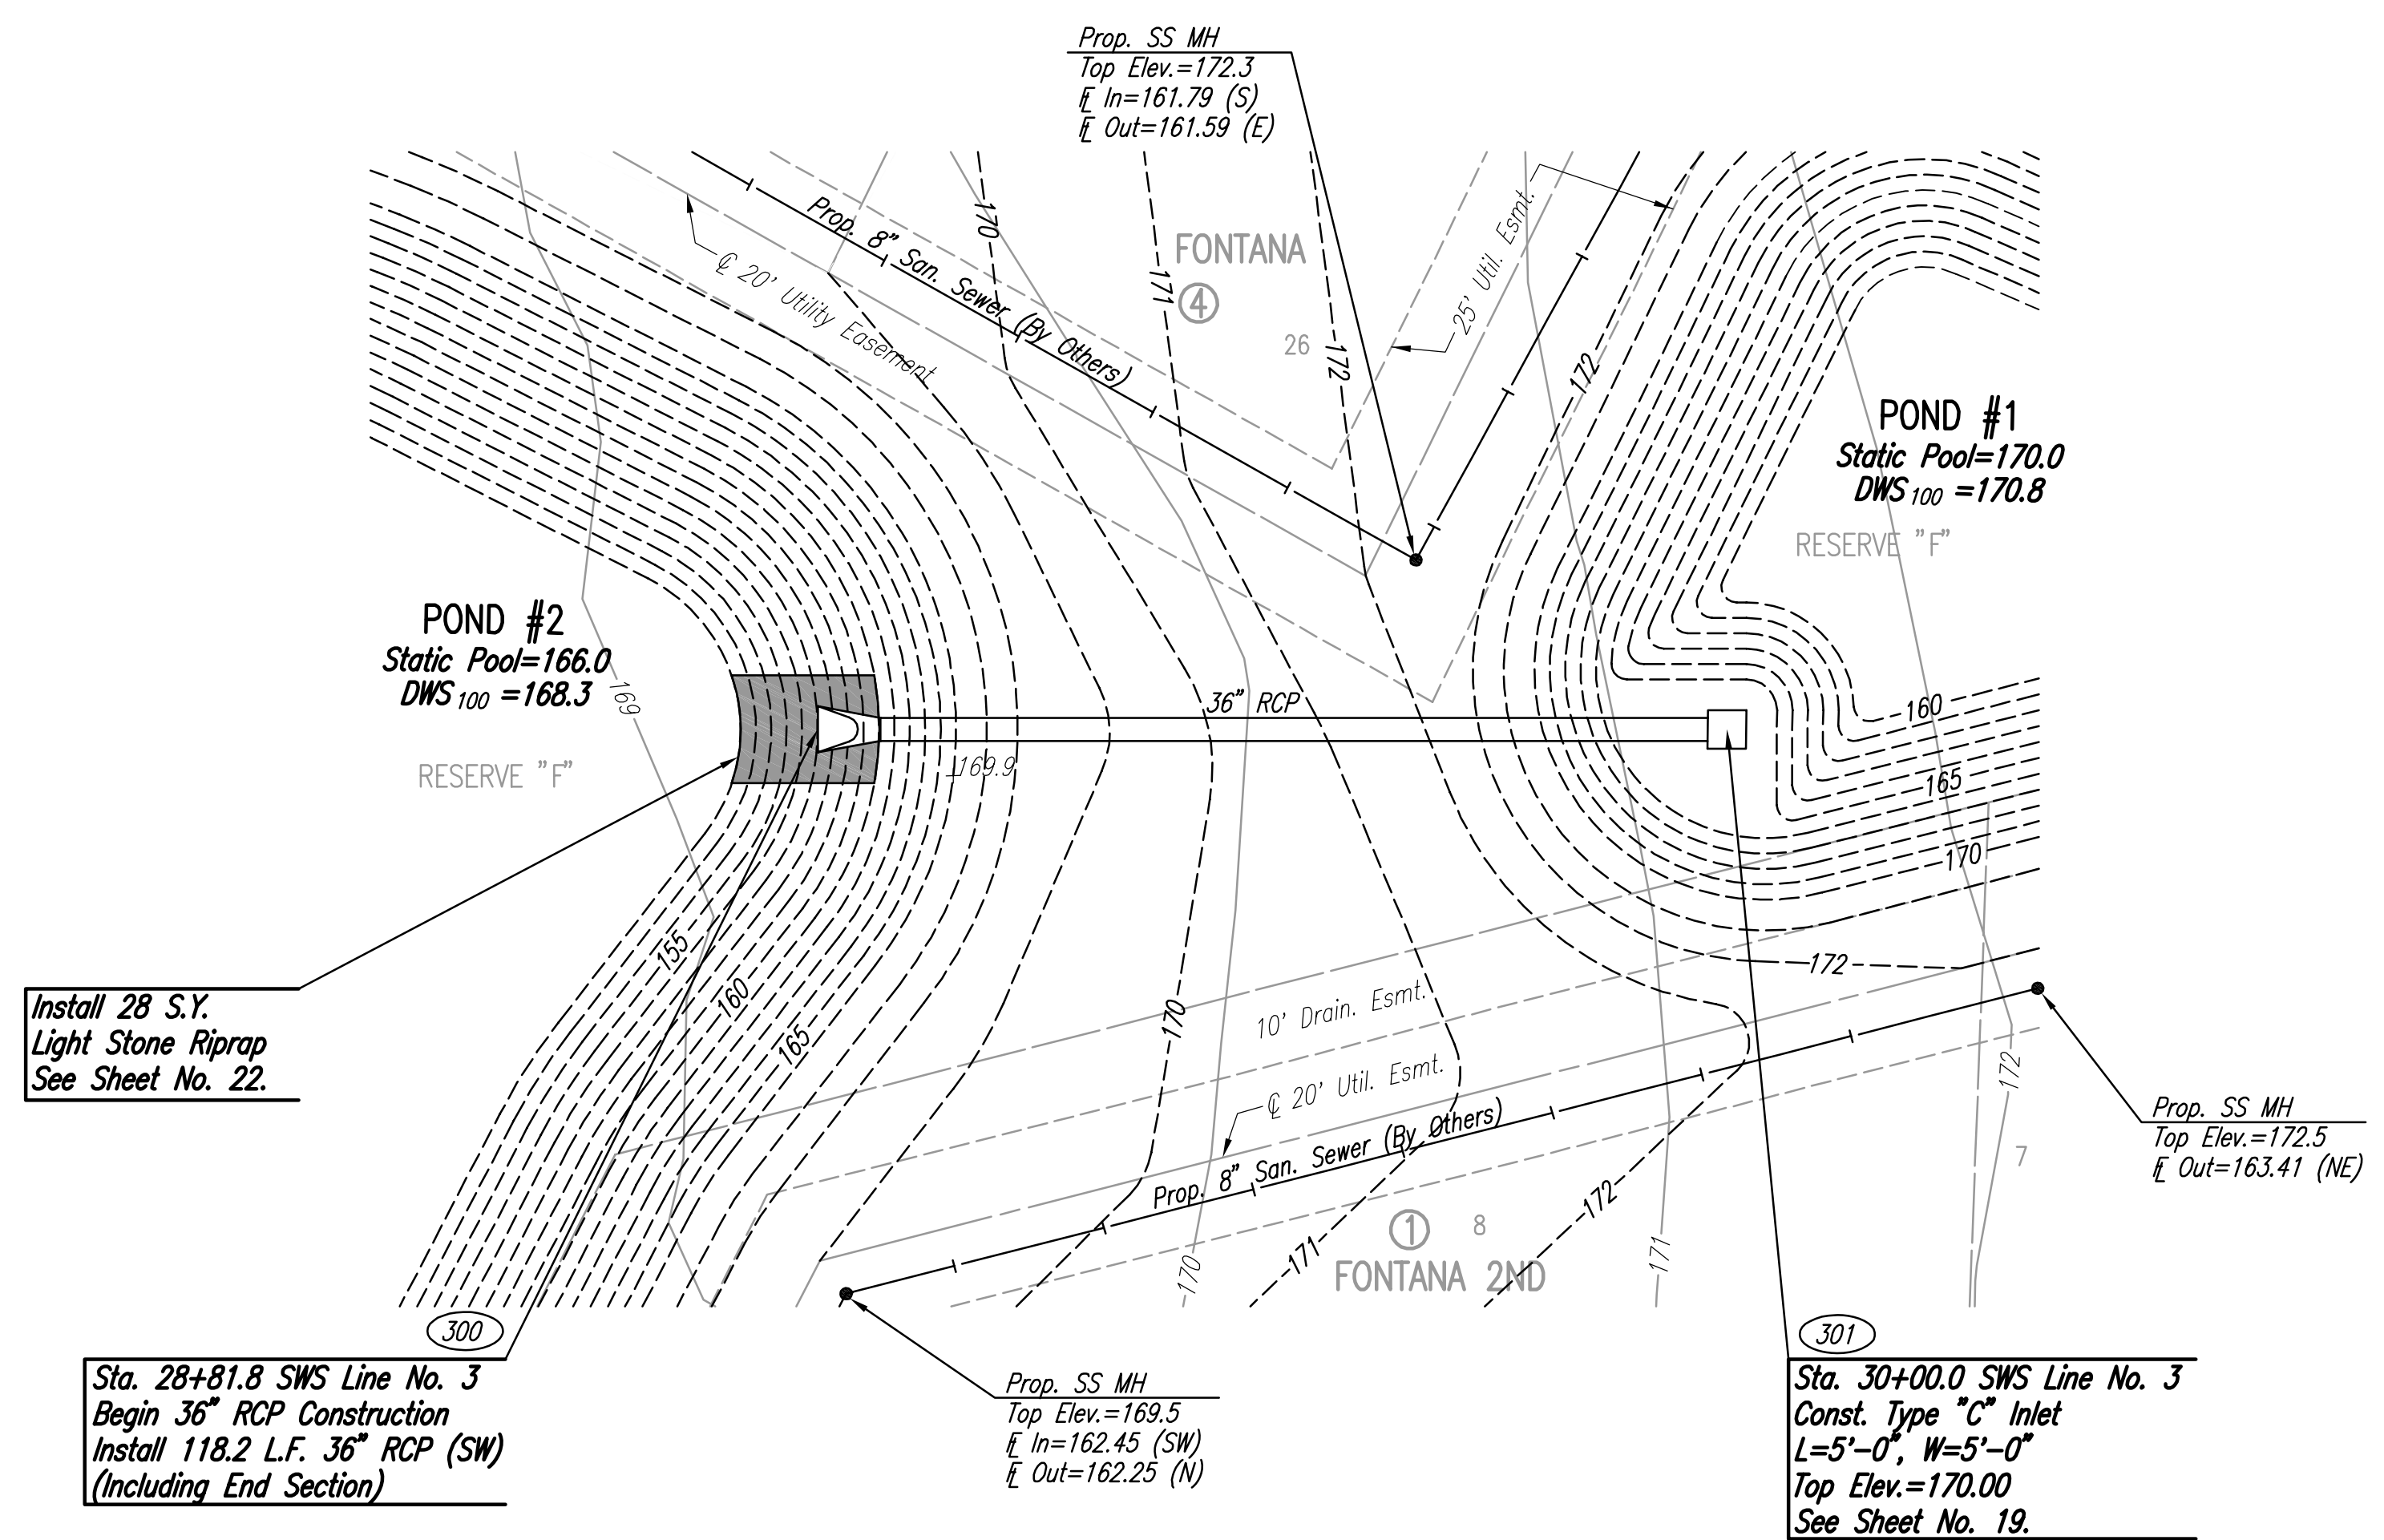


PLAN	CHECKED	CHECKED	BY	DATE

PROFILE	CHECKED	CHECKED	BY	DATE

S:\swd\12-14-2005\8:22:10 AM By: BLS
 Plot Scale: 1:20 12-14-2005 5:11:01 PM By: BLS
 J:\SENTOU\2004\04485\2005-12-14 to City\SWD 236\DWG\17-SWS LINE NO. 3

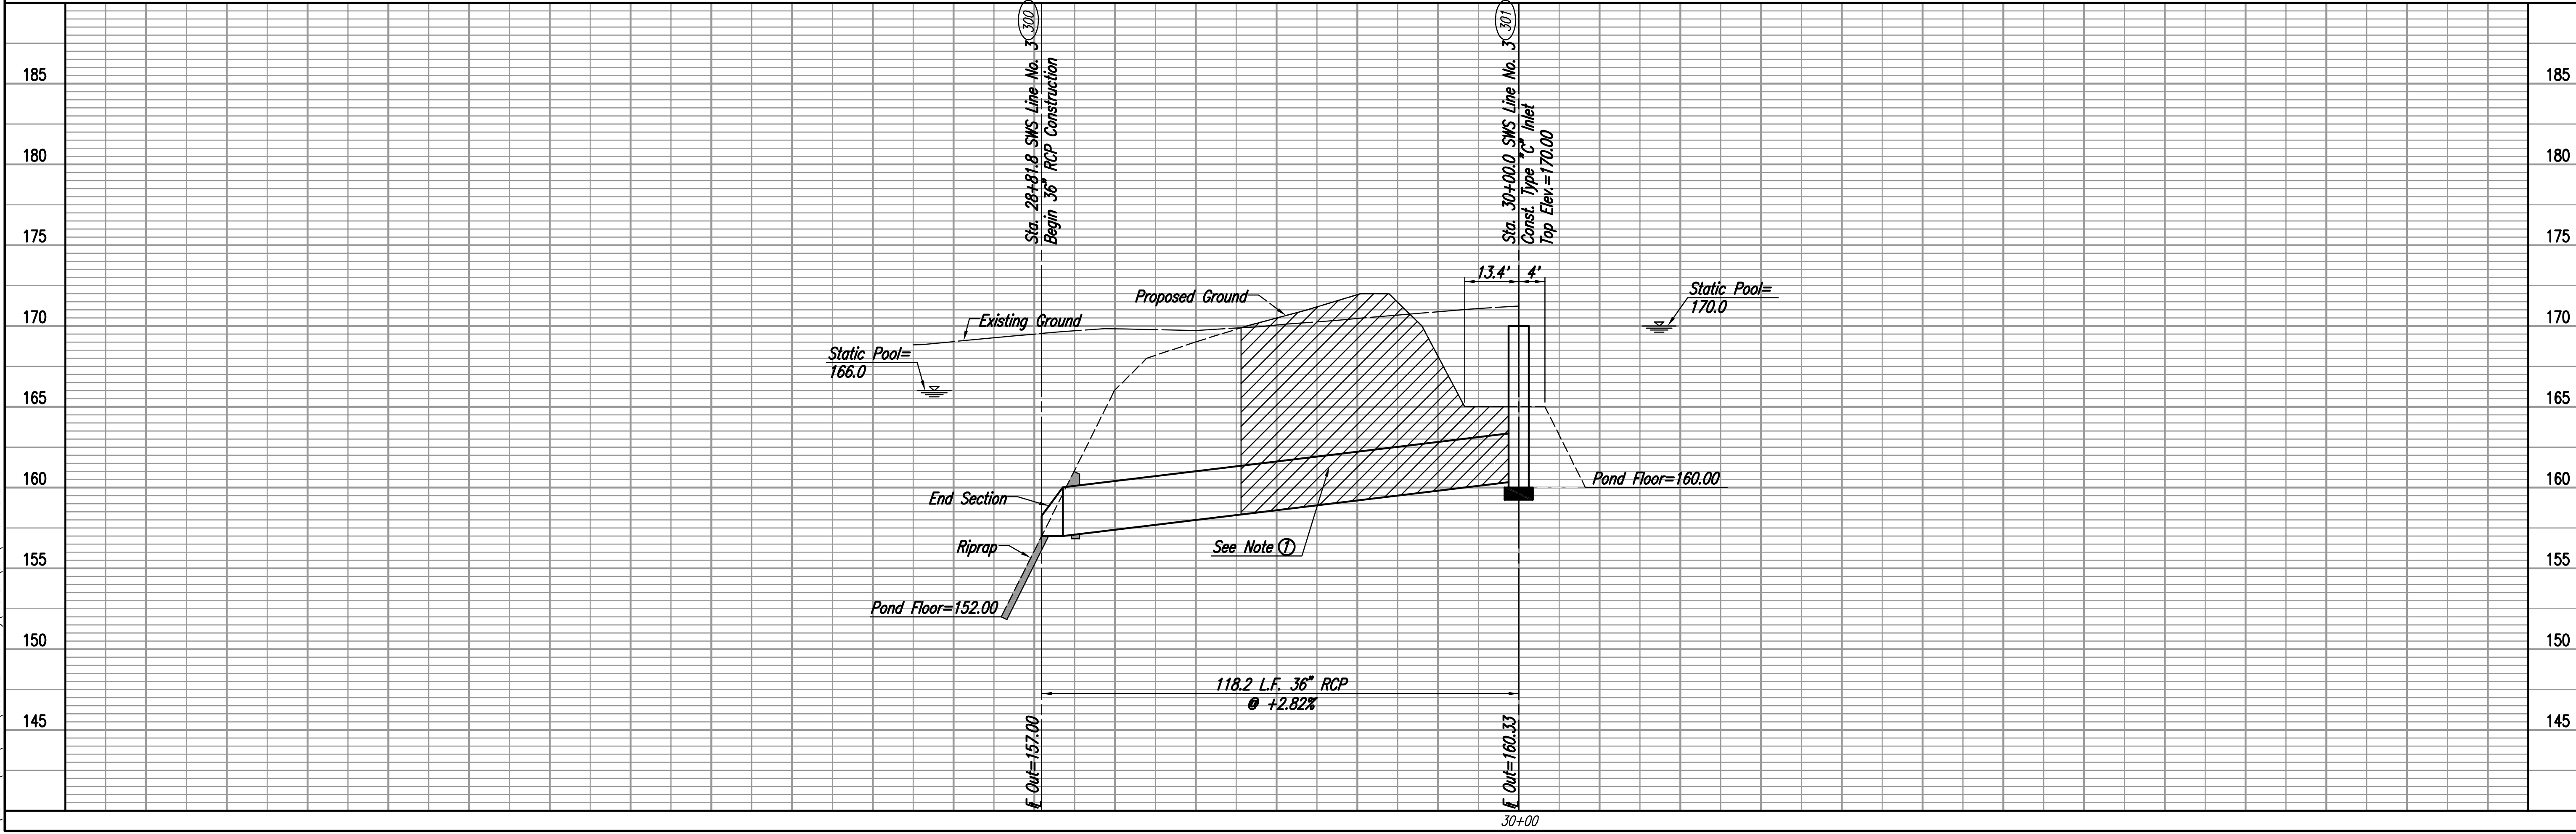

SCALE: 1"=20'

COORDINATE LIST		
POINT	NORTH	EAST
300	26,292.9347	16,915.7750
301	26,242.0744	16,809.1143

(300) = COORDINATE POINT NO.
 SEE SHEET NOS. 3 & 4 FOR PLAT COORDINATES

① Only Cohesive Material Allowed.
 No Sand Backfill Permitted in
 Either Pipe or Trench Zone or
 Pond Embankment.

Professional Engineering Consultants, P.A.
 303 S. TORREY WICHITA, KANSAS 67202
 316-262-2291 • FAX 316-262-3063

Fontana Addition-Phase 1
 Storm Water Drain No. 236
SWS LINE NO. 3

Designed By: BLS, BDB
 Drawn By: BUS

Job No.: 35-04485-001
 Date: SEPTEMBER 2004

James L. Armour, P.E.-CITY ENGINEER
 CITY OF WICHITA PROJECT NO. 468-83883

Sheet 17 of 79