


PROJECT NO.	YEAR	SHEET NO.	TOTAL SHEETS
35-04485-001		62	79

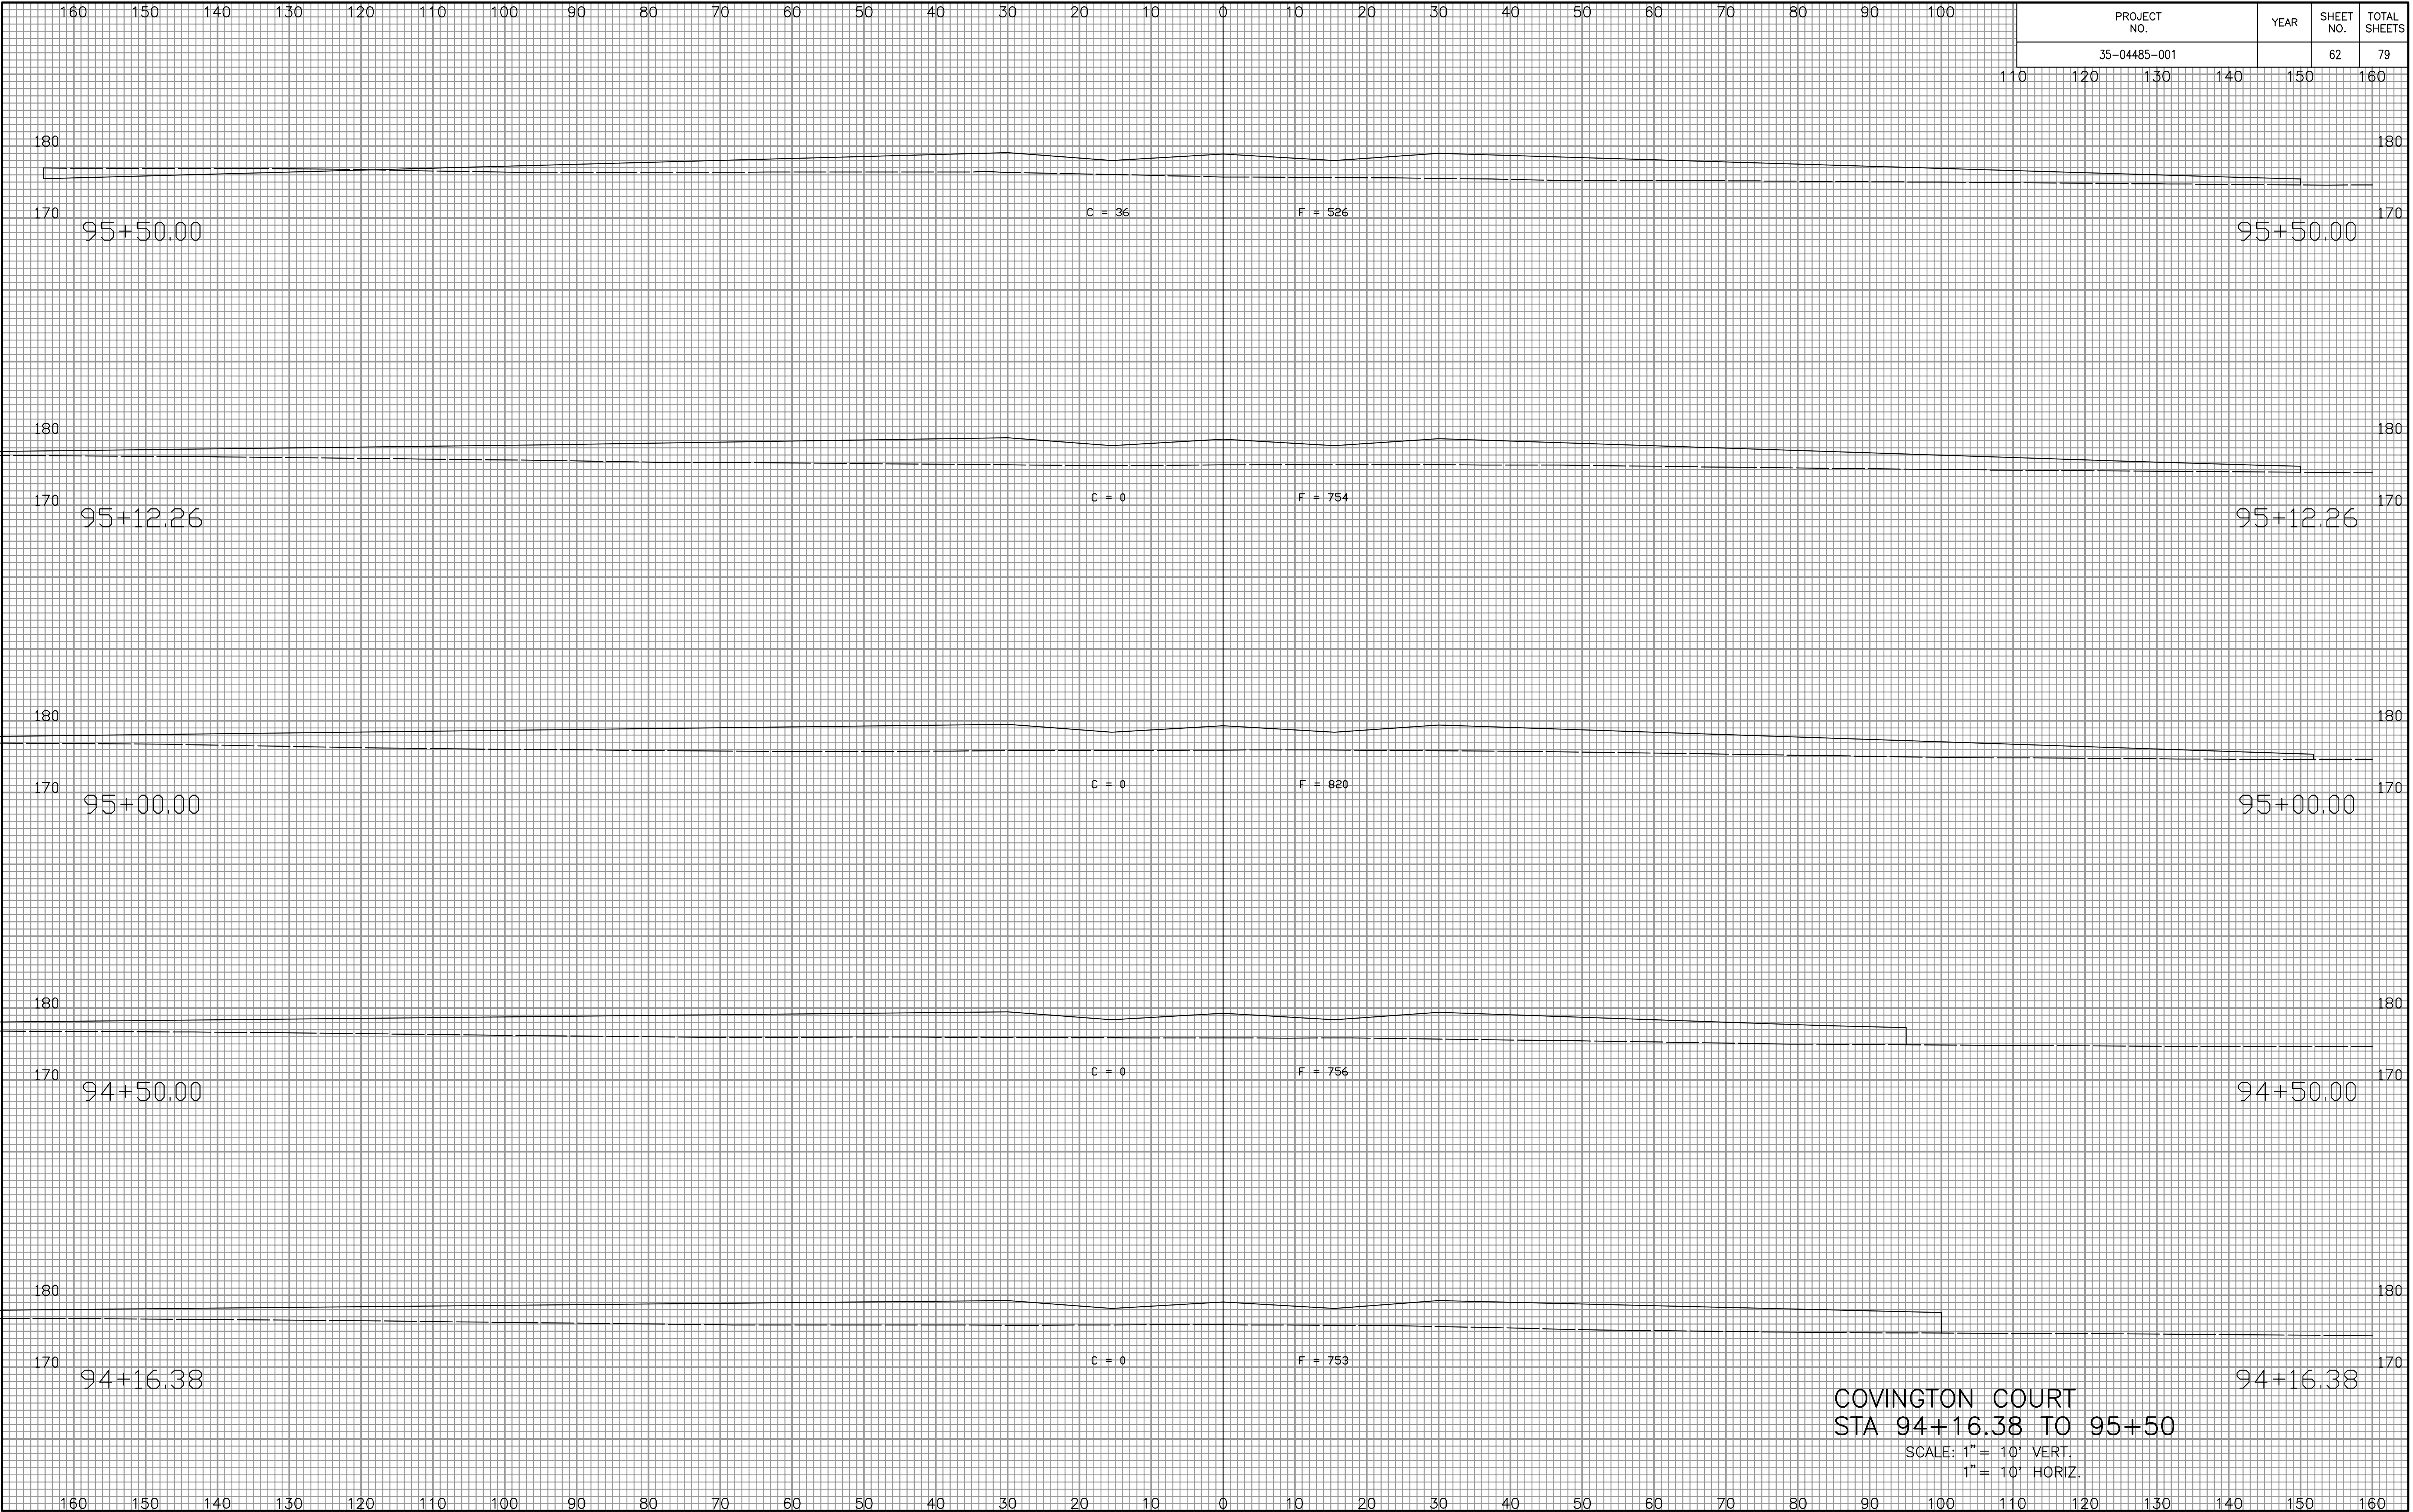

NOTE BOOK NO.	TEMPLATE AREAS CHECKED

Sowed 12-14-2005 10:02:24 AM by BUS  
 Plot Scale 1:12-14-2005 4:16:54 PM by RES  
 J:\SENTOU\2004\04485\2005-12-14 to City\SWD 236\DWG\62-CROSS SECTION

**COVINGTON COURT**  
**STA 94+16.38 TO 95+50**  
 SCALE: 1" = 10' VERT.  
 1" = 10' HORIZ.