



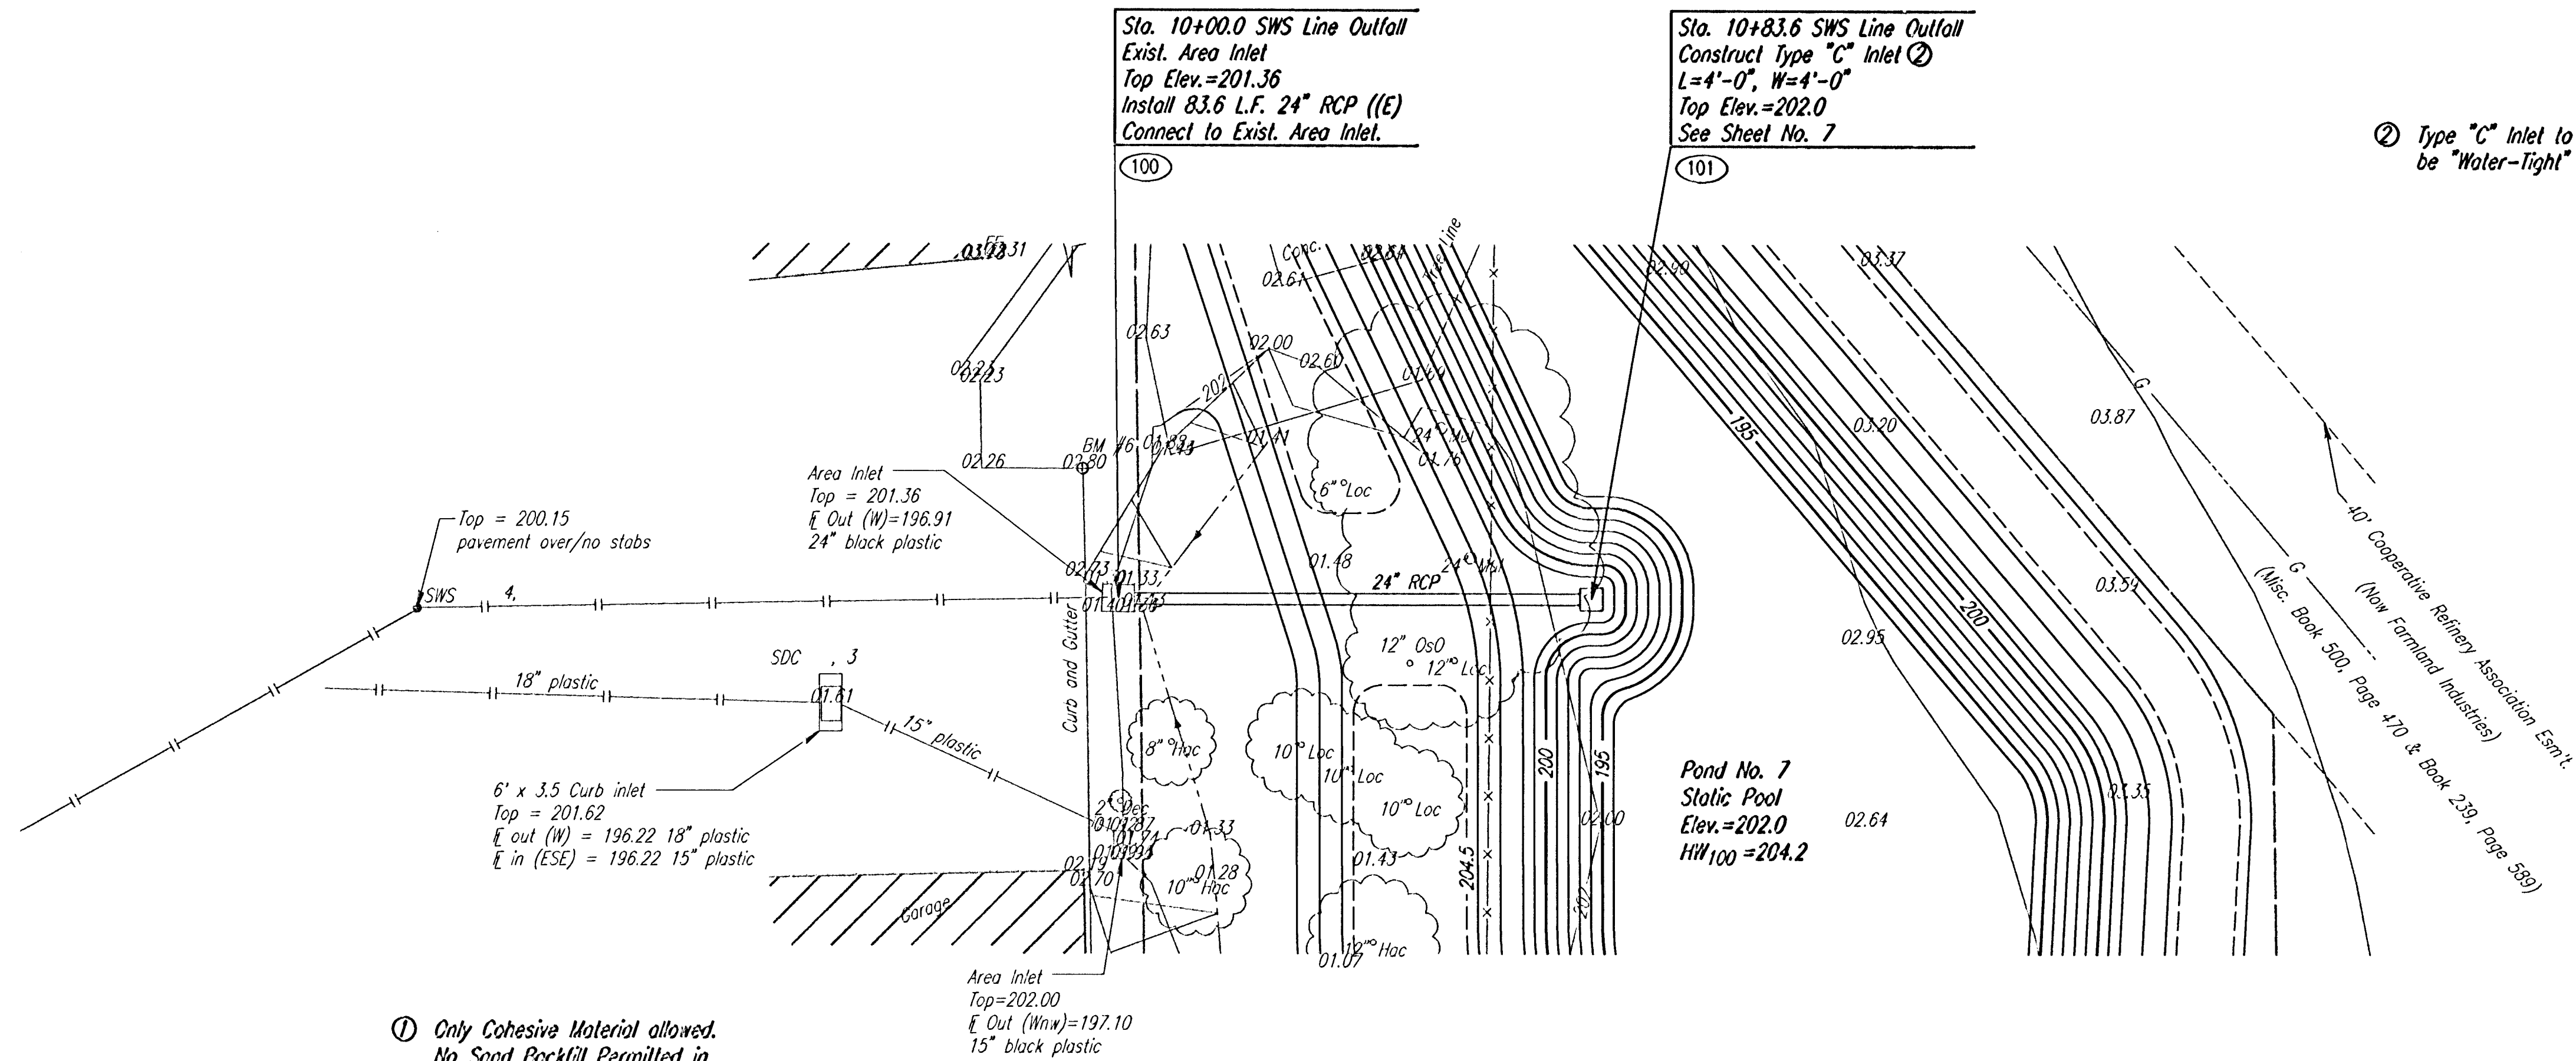

SWS LINE OUTFALL		
POINT	NORTH	EAST
100	386932.9743	2370109.7265
101	386932.9743	2370193.3605

① Only Cohesive Material allowed.
No Sand Backfill Permitted in
either Pipe Trench zone or Pond
Embankment.

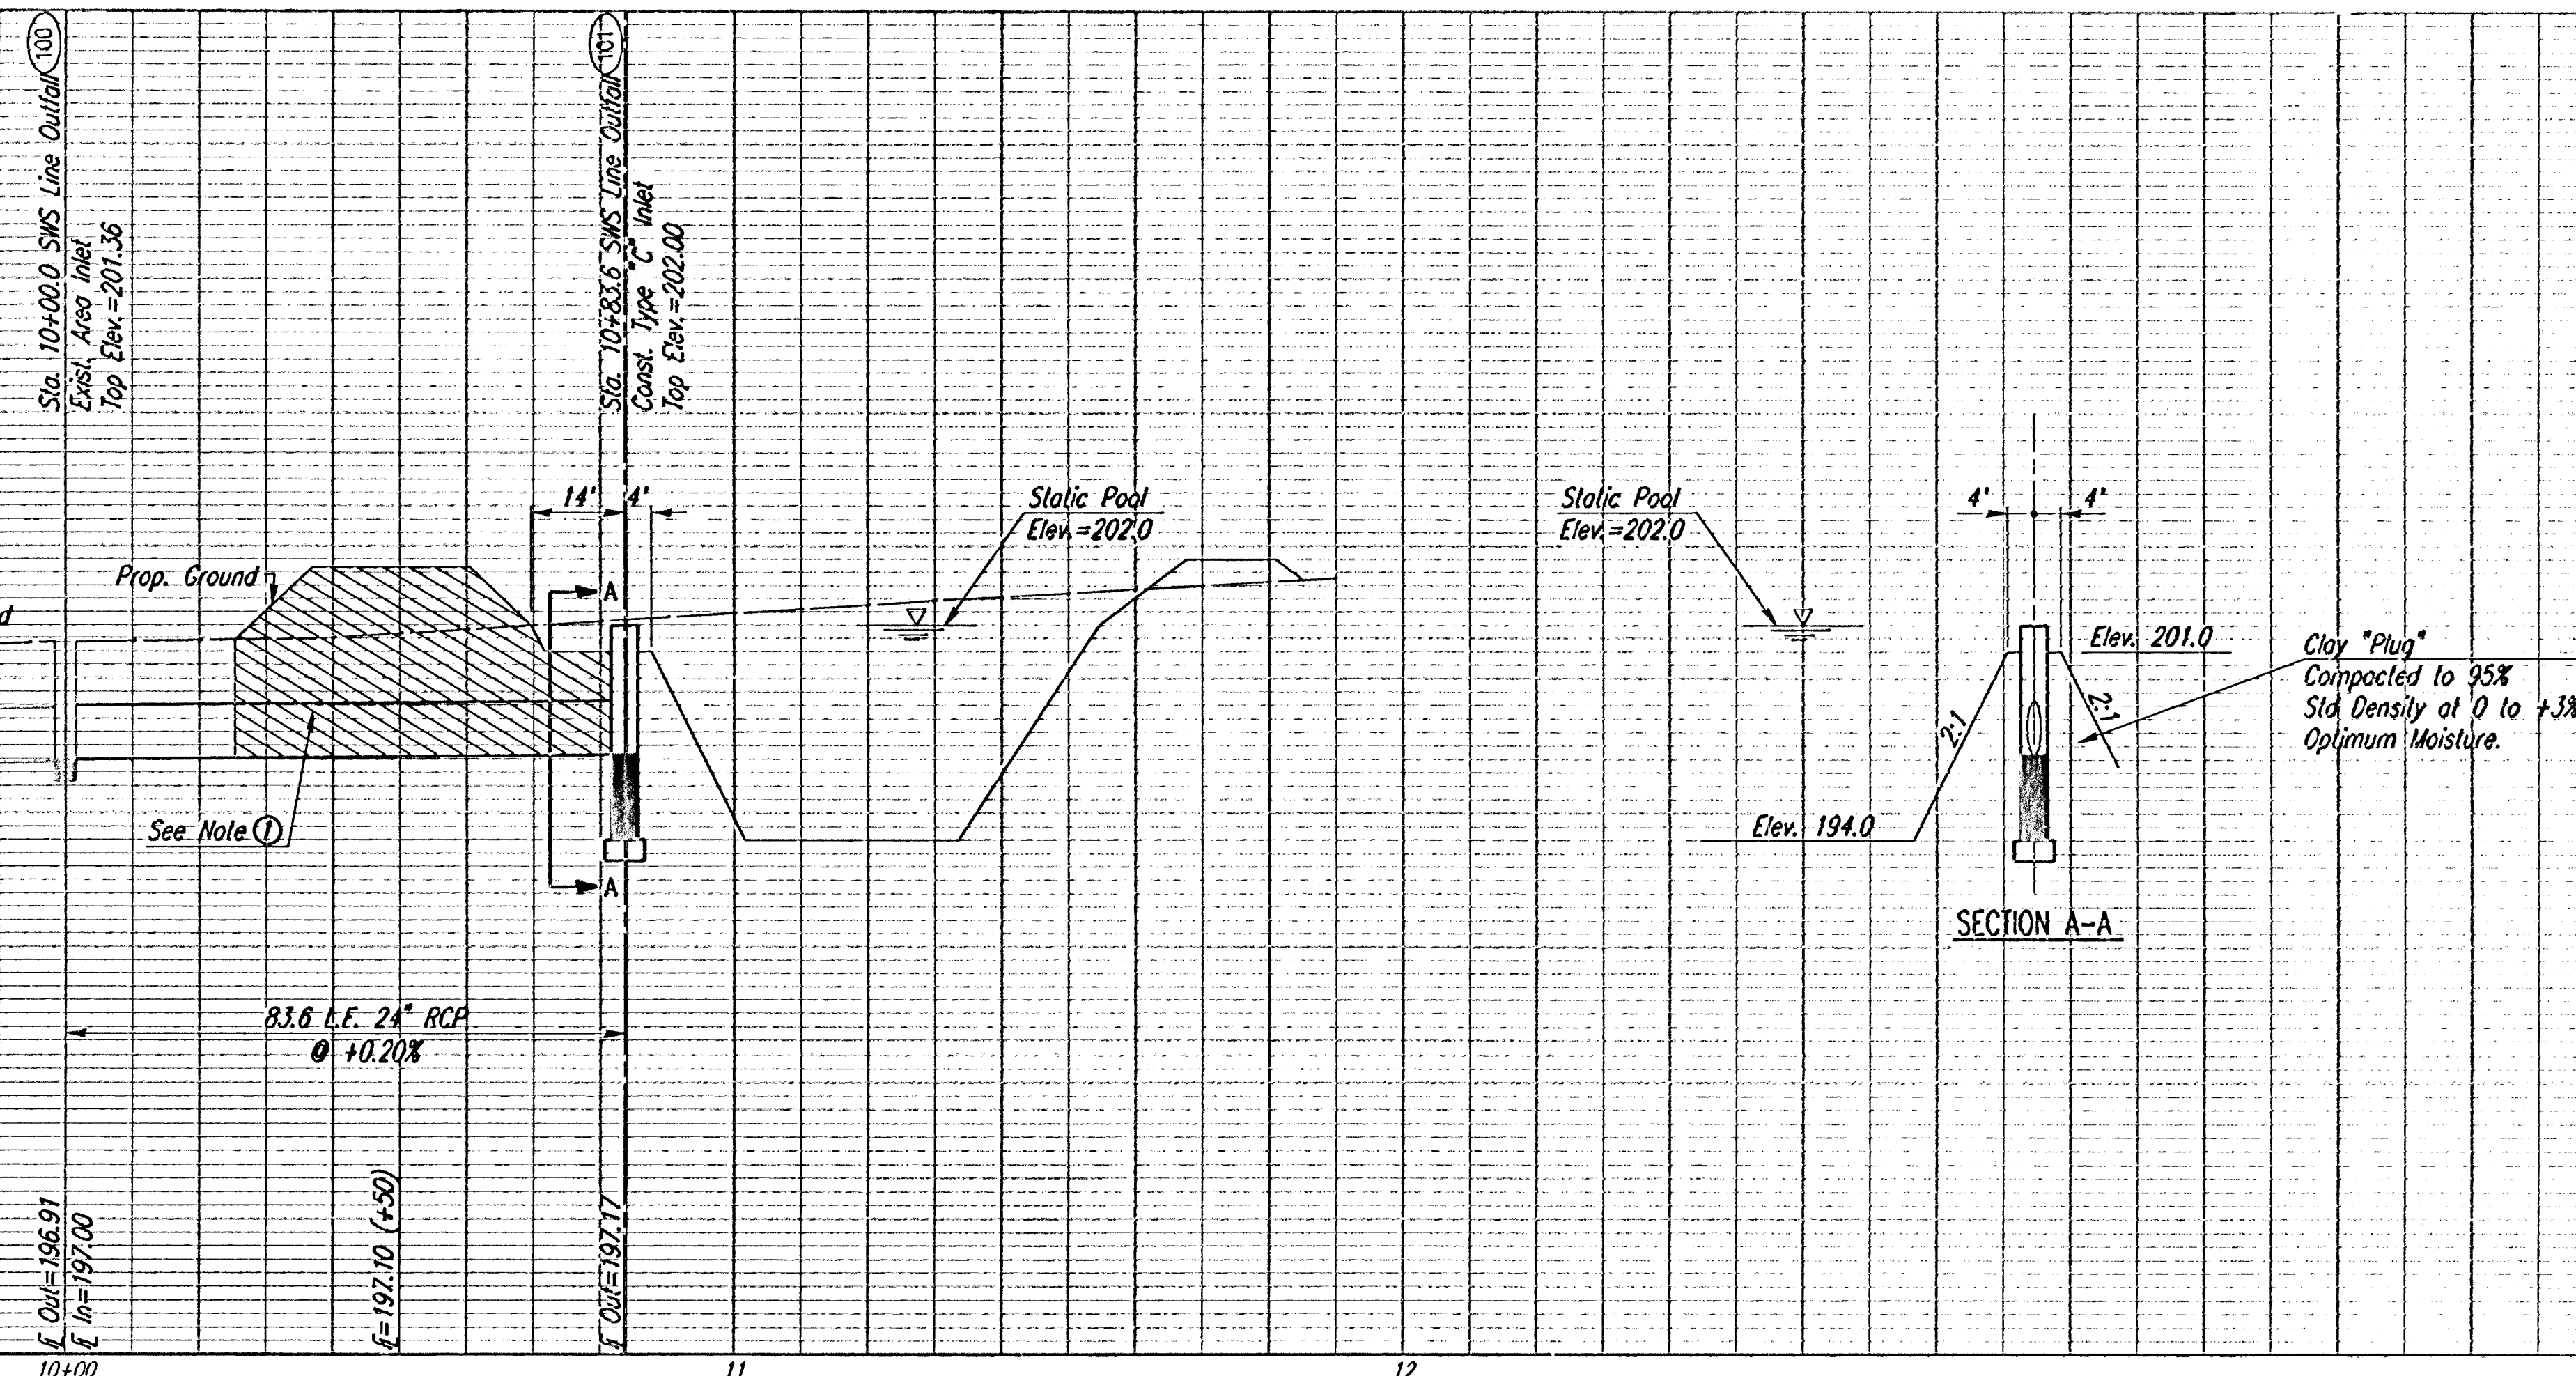

i:2001/01/58/001/swsline.dgn
Date Plotted: October 24, 2001
Deliver to: Brent Remsberg

REMINGTON PLACE-PHASE 1
STORM WATER DRAIN NO. 165
SWS LINE OUTFALL
STA. 10+00.0 TO STA. 10+83.6

Professional Engineering Consultants, P.A.
303 S. TOPEKA • WICHITA, KANSAS 67202
316-262-2691 • FAX 316-262-3003

Designed by
BER

Drawn by
BJS

Job No. 01155-1
Date AUGUST 2001

C.O.N. PROJ. NO. 468-76-245-83752-000-000-001