


PI

| REFERENCES NOTED |         | DATE |
|------------------|---------|------|
| REFERENCES       | CHECKED |      |
|                  |         |      |
|                  |         |      |
|                  |         |      |
|                  |         |      |

i: 2001/01158/001/xsepond.dgn  
Date Plotted: Oct. 23, 2001  
Deliver to: Brent Remsberg

170 180 190 200 210 220 230 240 250 260 270 280 290 300 310 320 330 340 350 360 370

| PROJECT NO. | SHEET NO. | TOTAL SHEETS |
|-------------|-----------|--------------|
| 468-83252   | 12        | 21           |

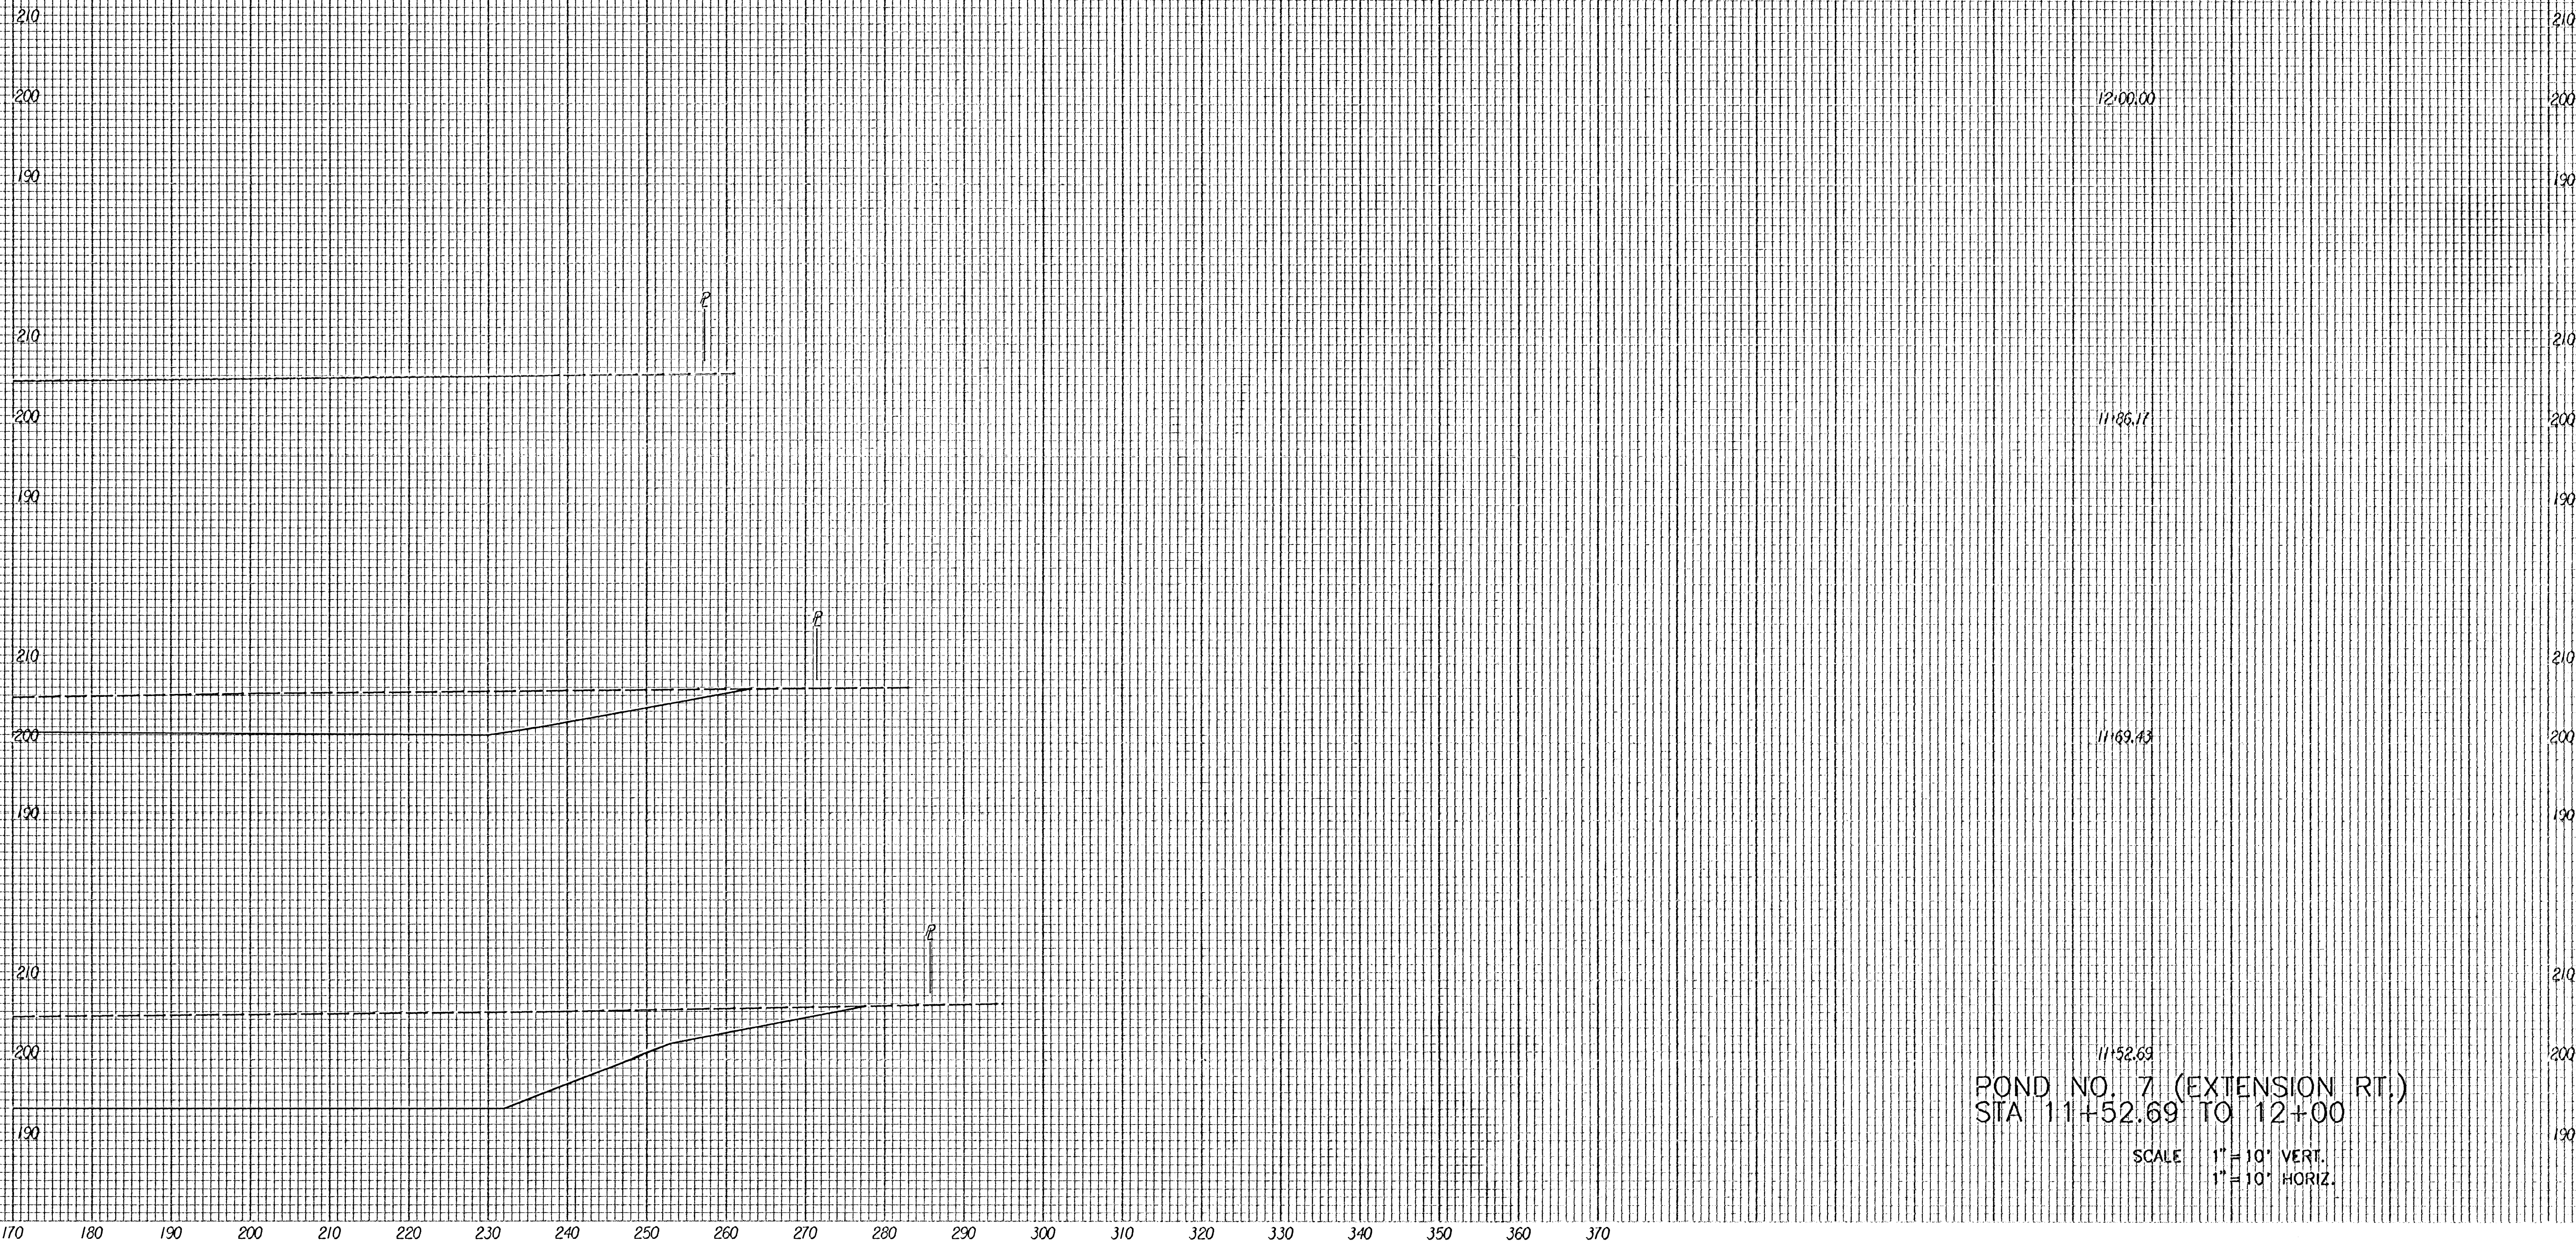

POND NO. 7 (EXTENSION RT.)  
STA 11+52.69 TO 12+00  
SCALE 1" = 10' VERT.  
1" = 10' HORIZ.