
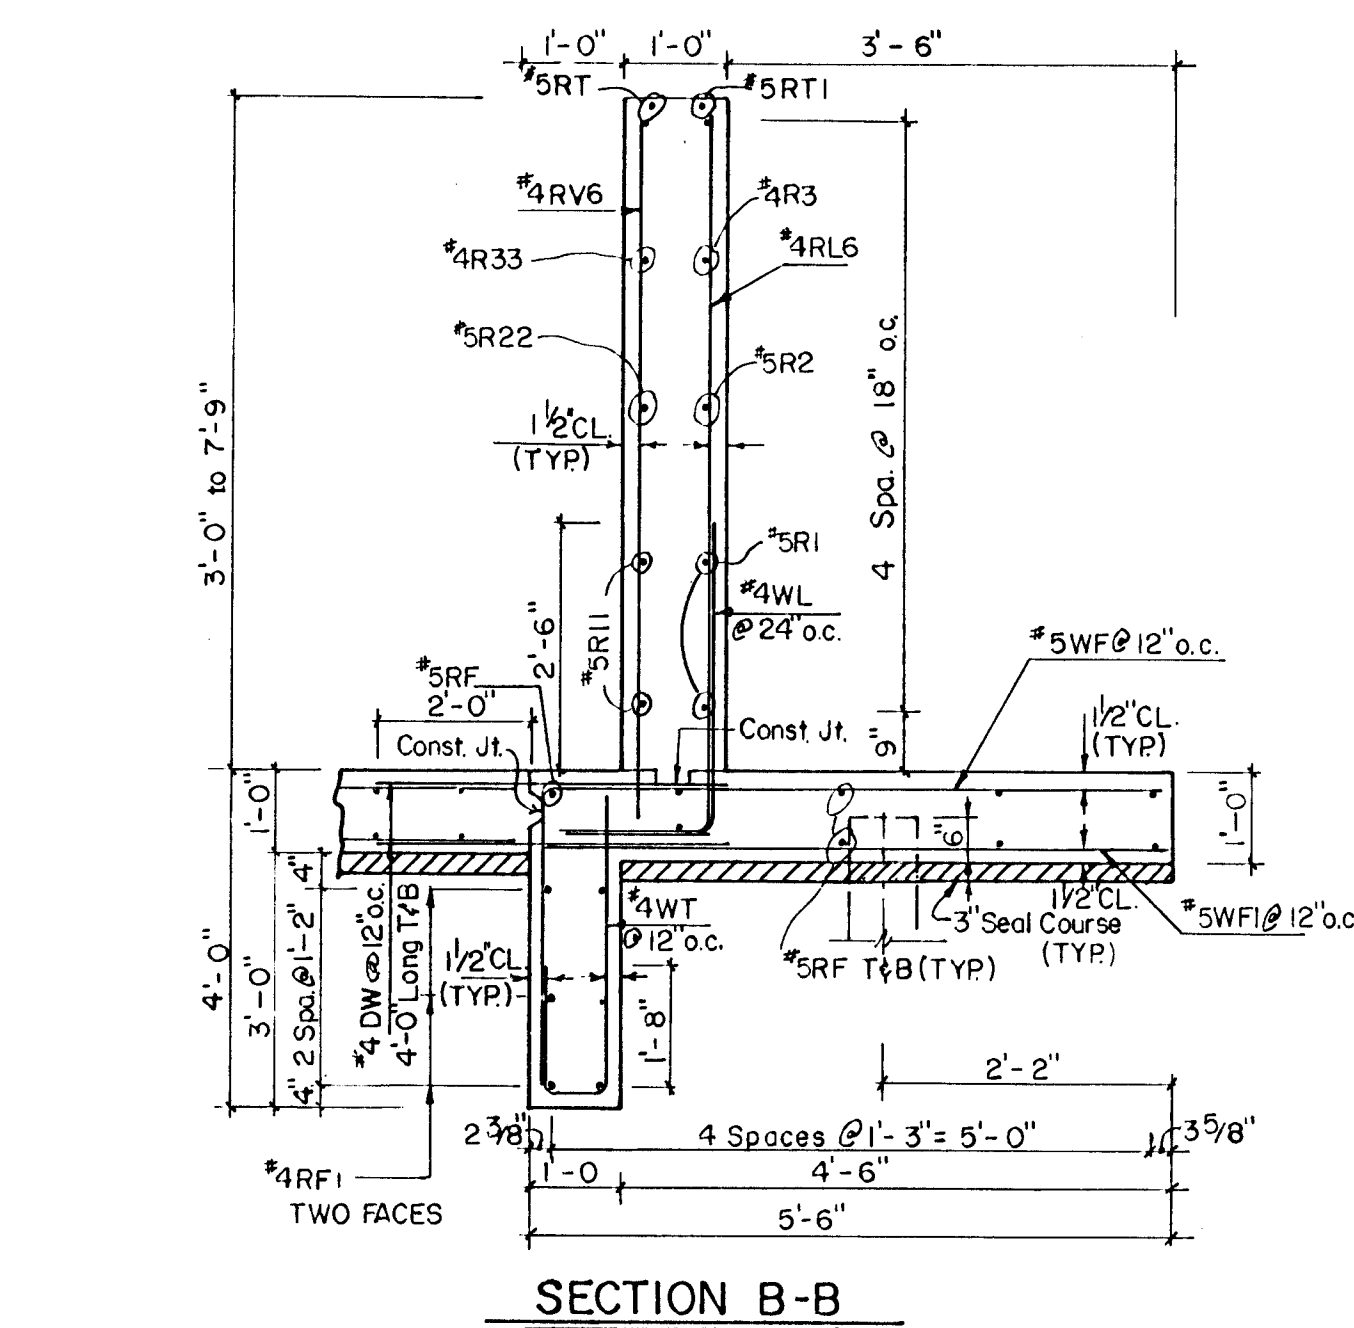
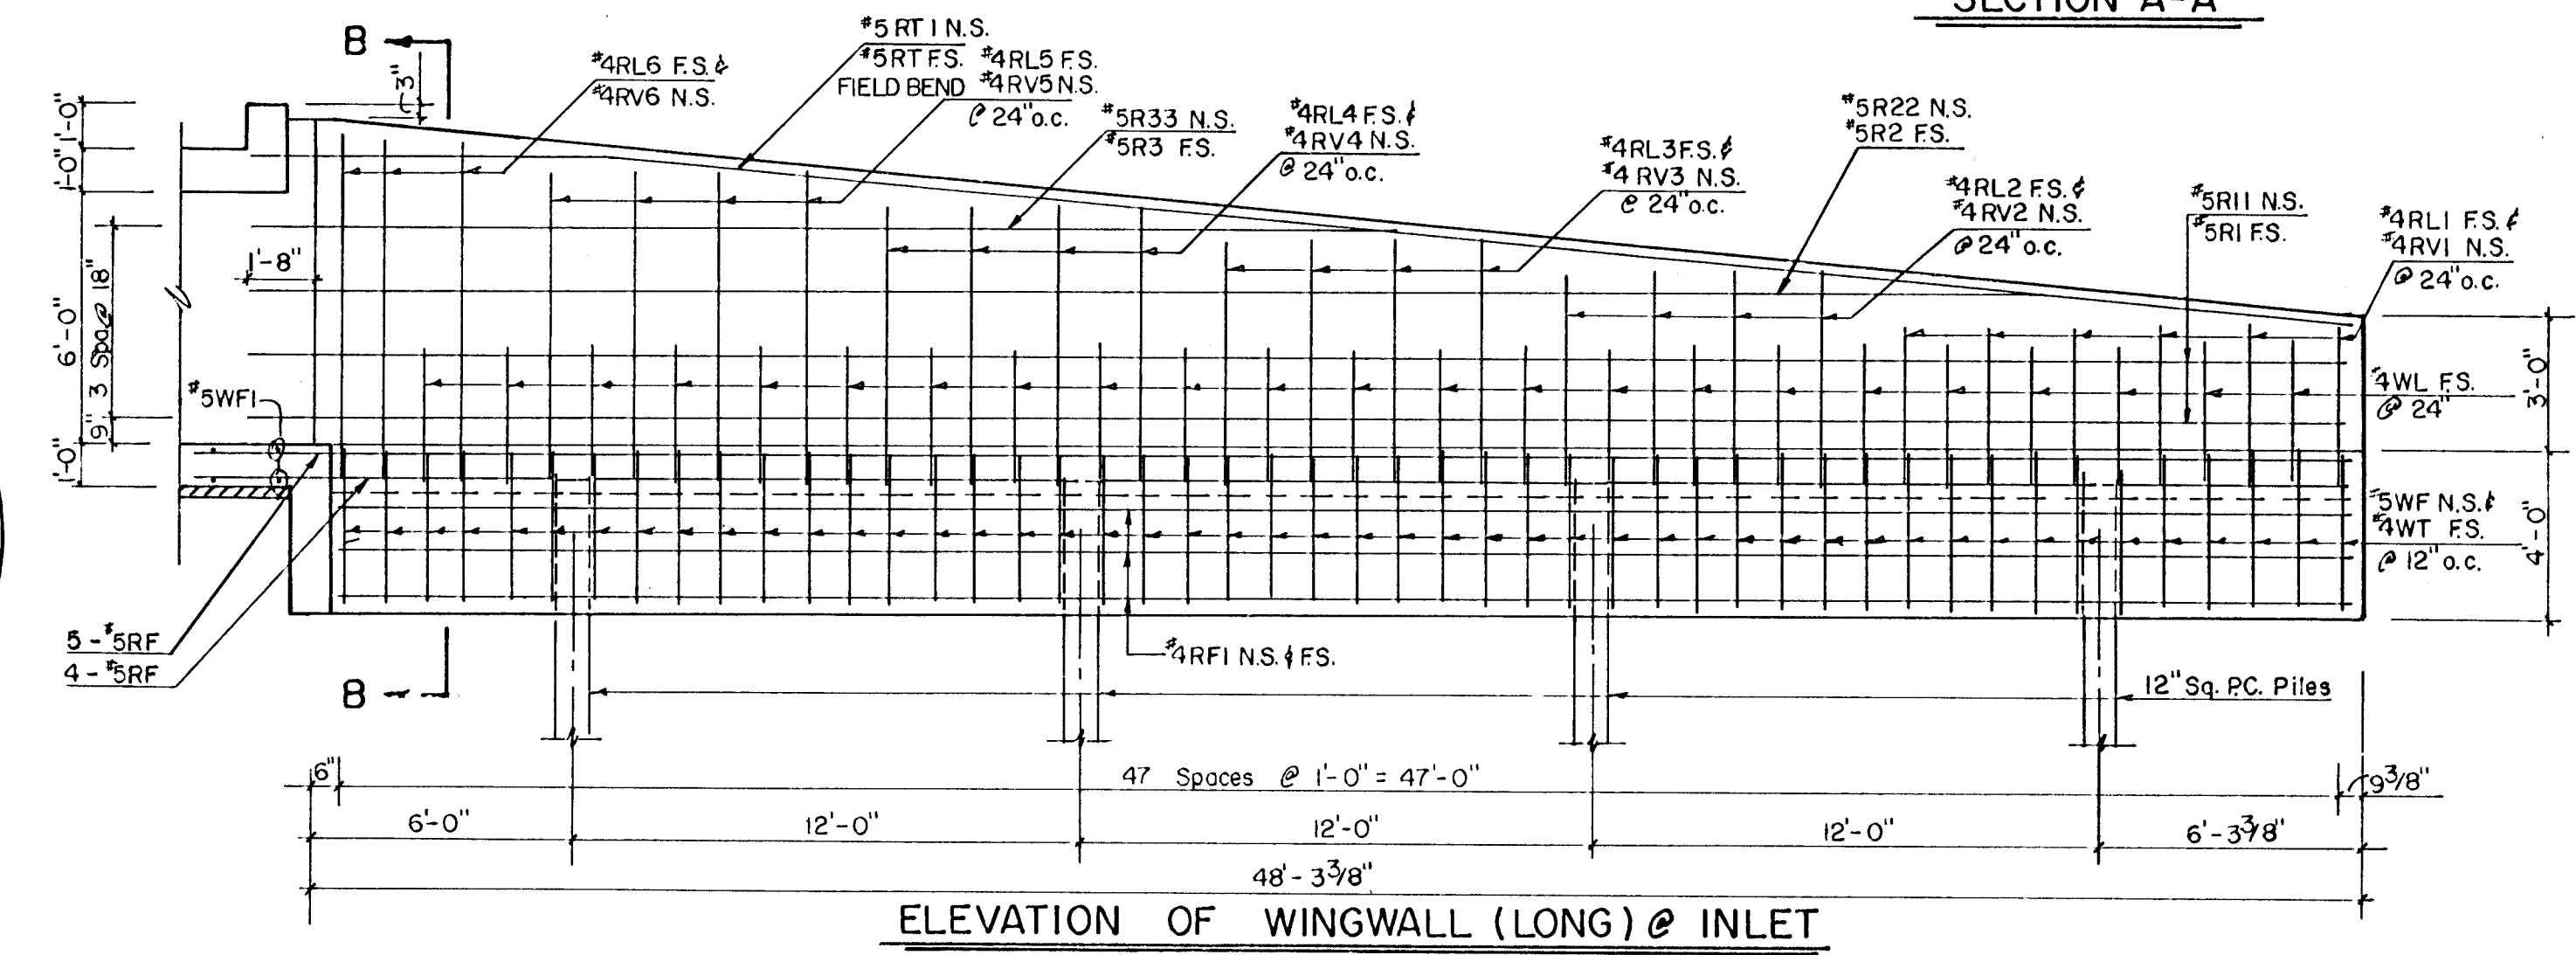
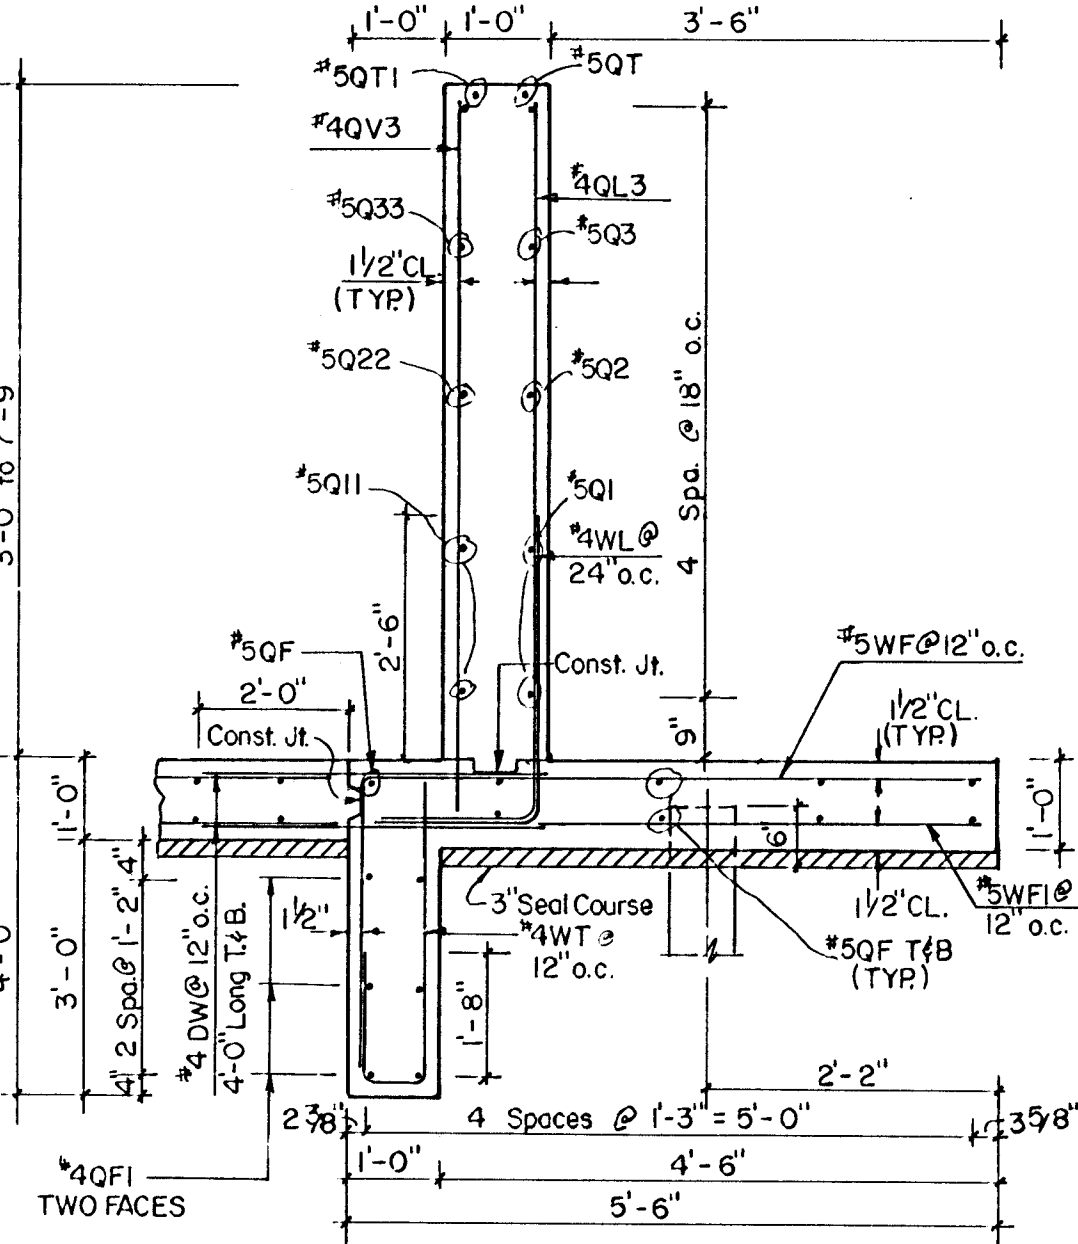
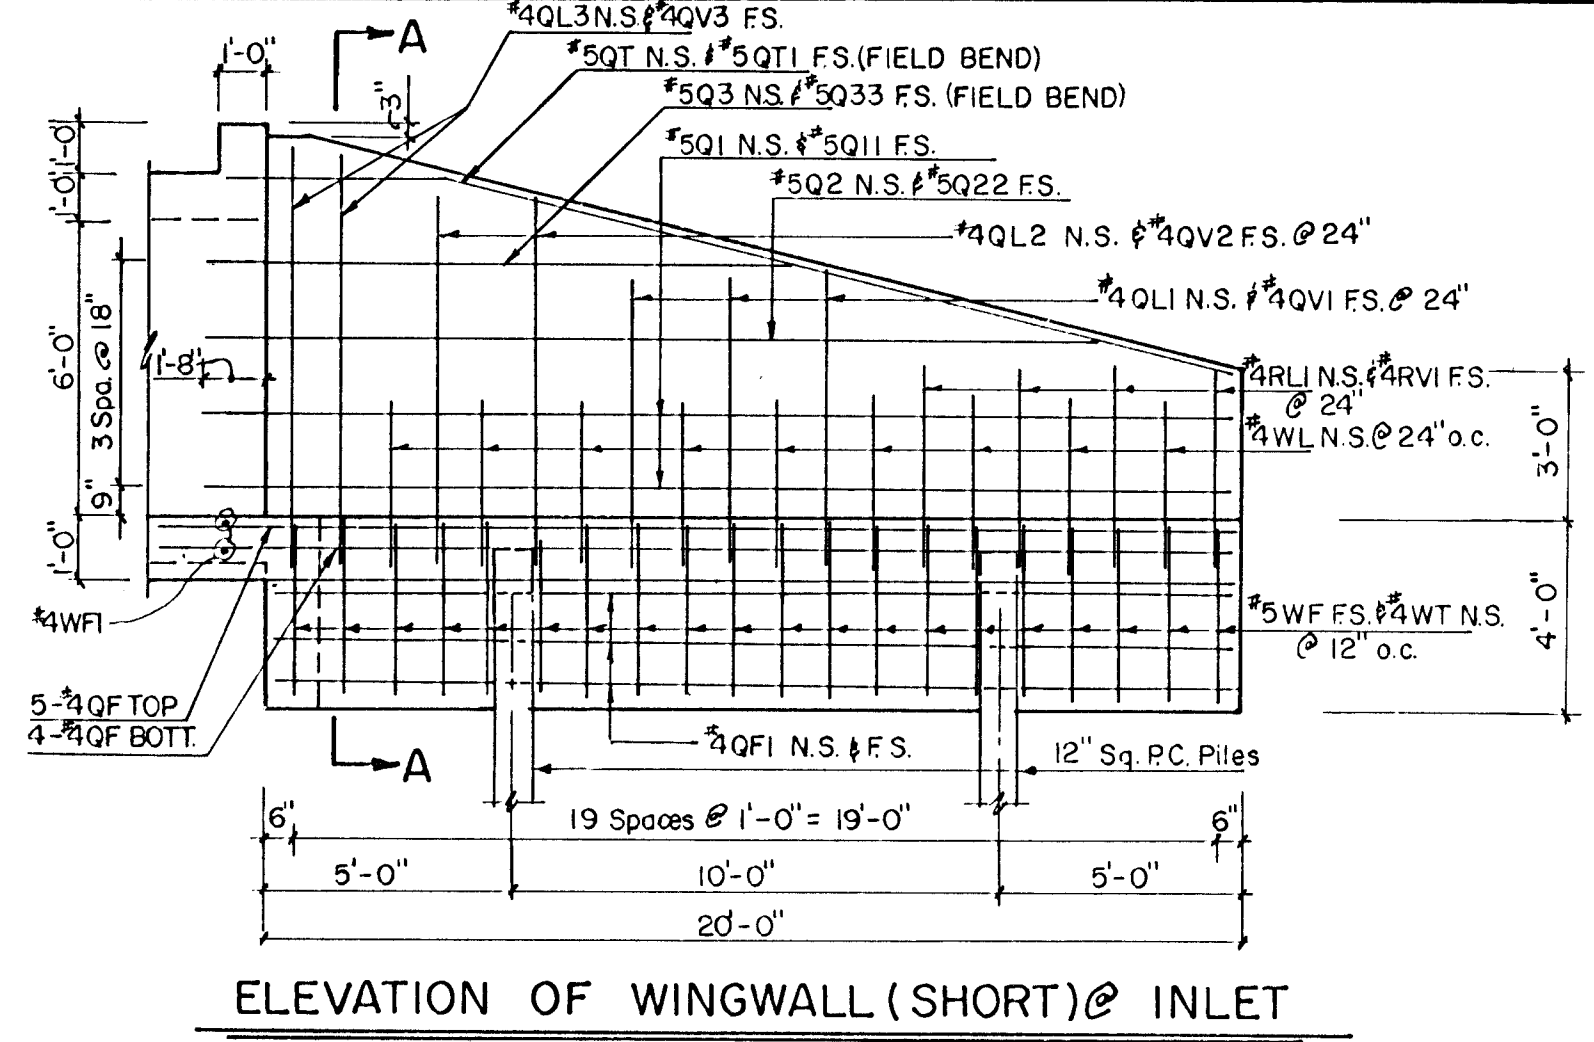


COUNTY	STATE	PROJECT NUMBER	FISCAL YEAR	SHEET NO.	TOTAL SHEETS
SEDGWICK	KANSAS	819 - W	1988	43	92

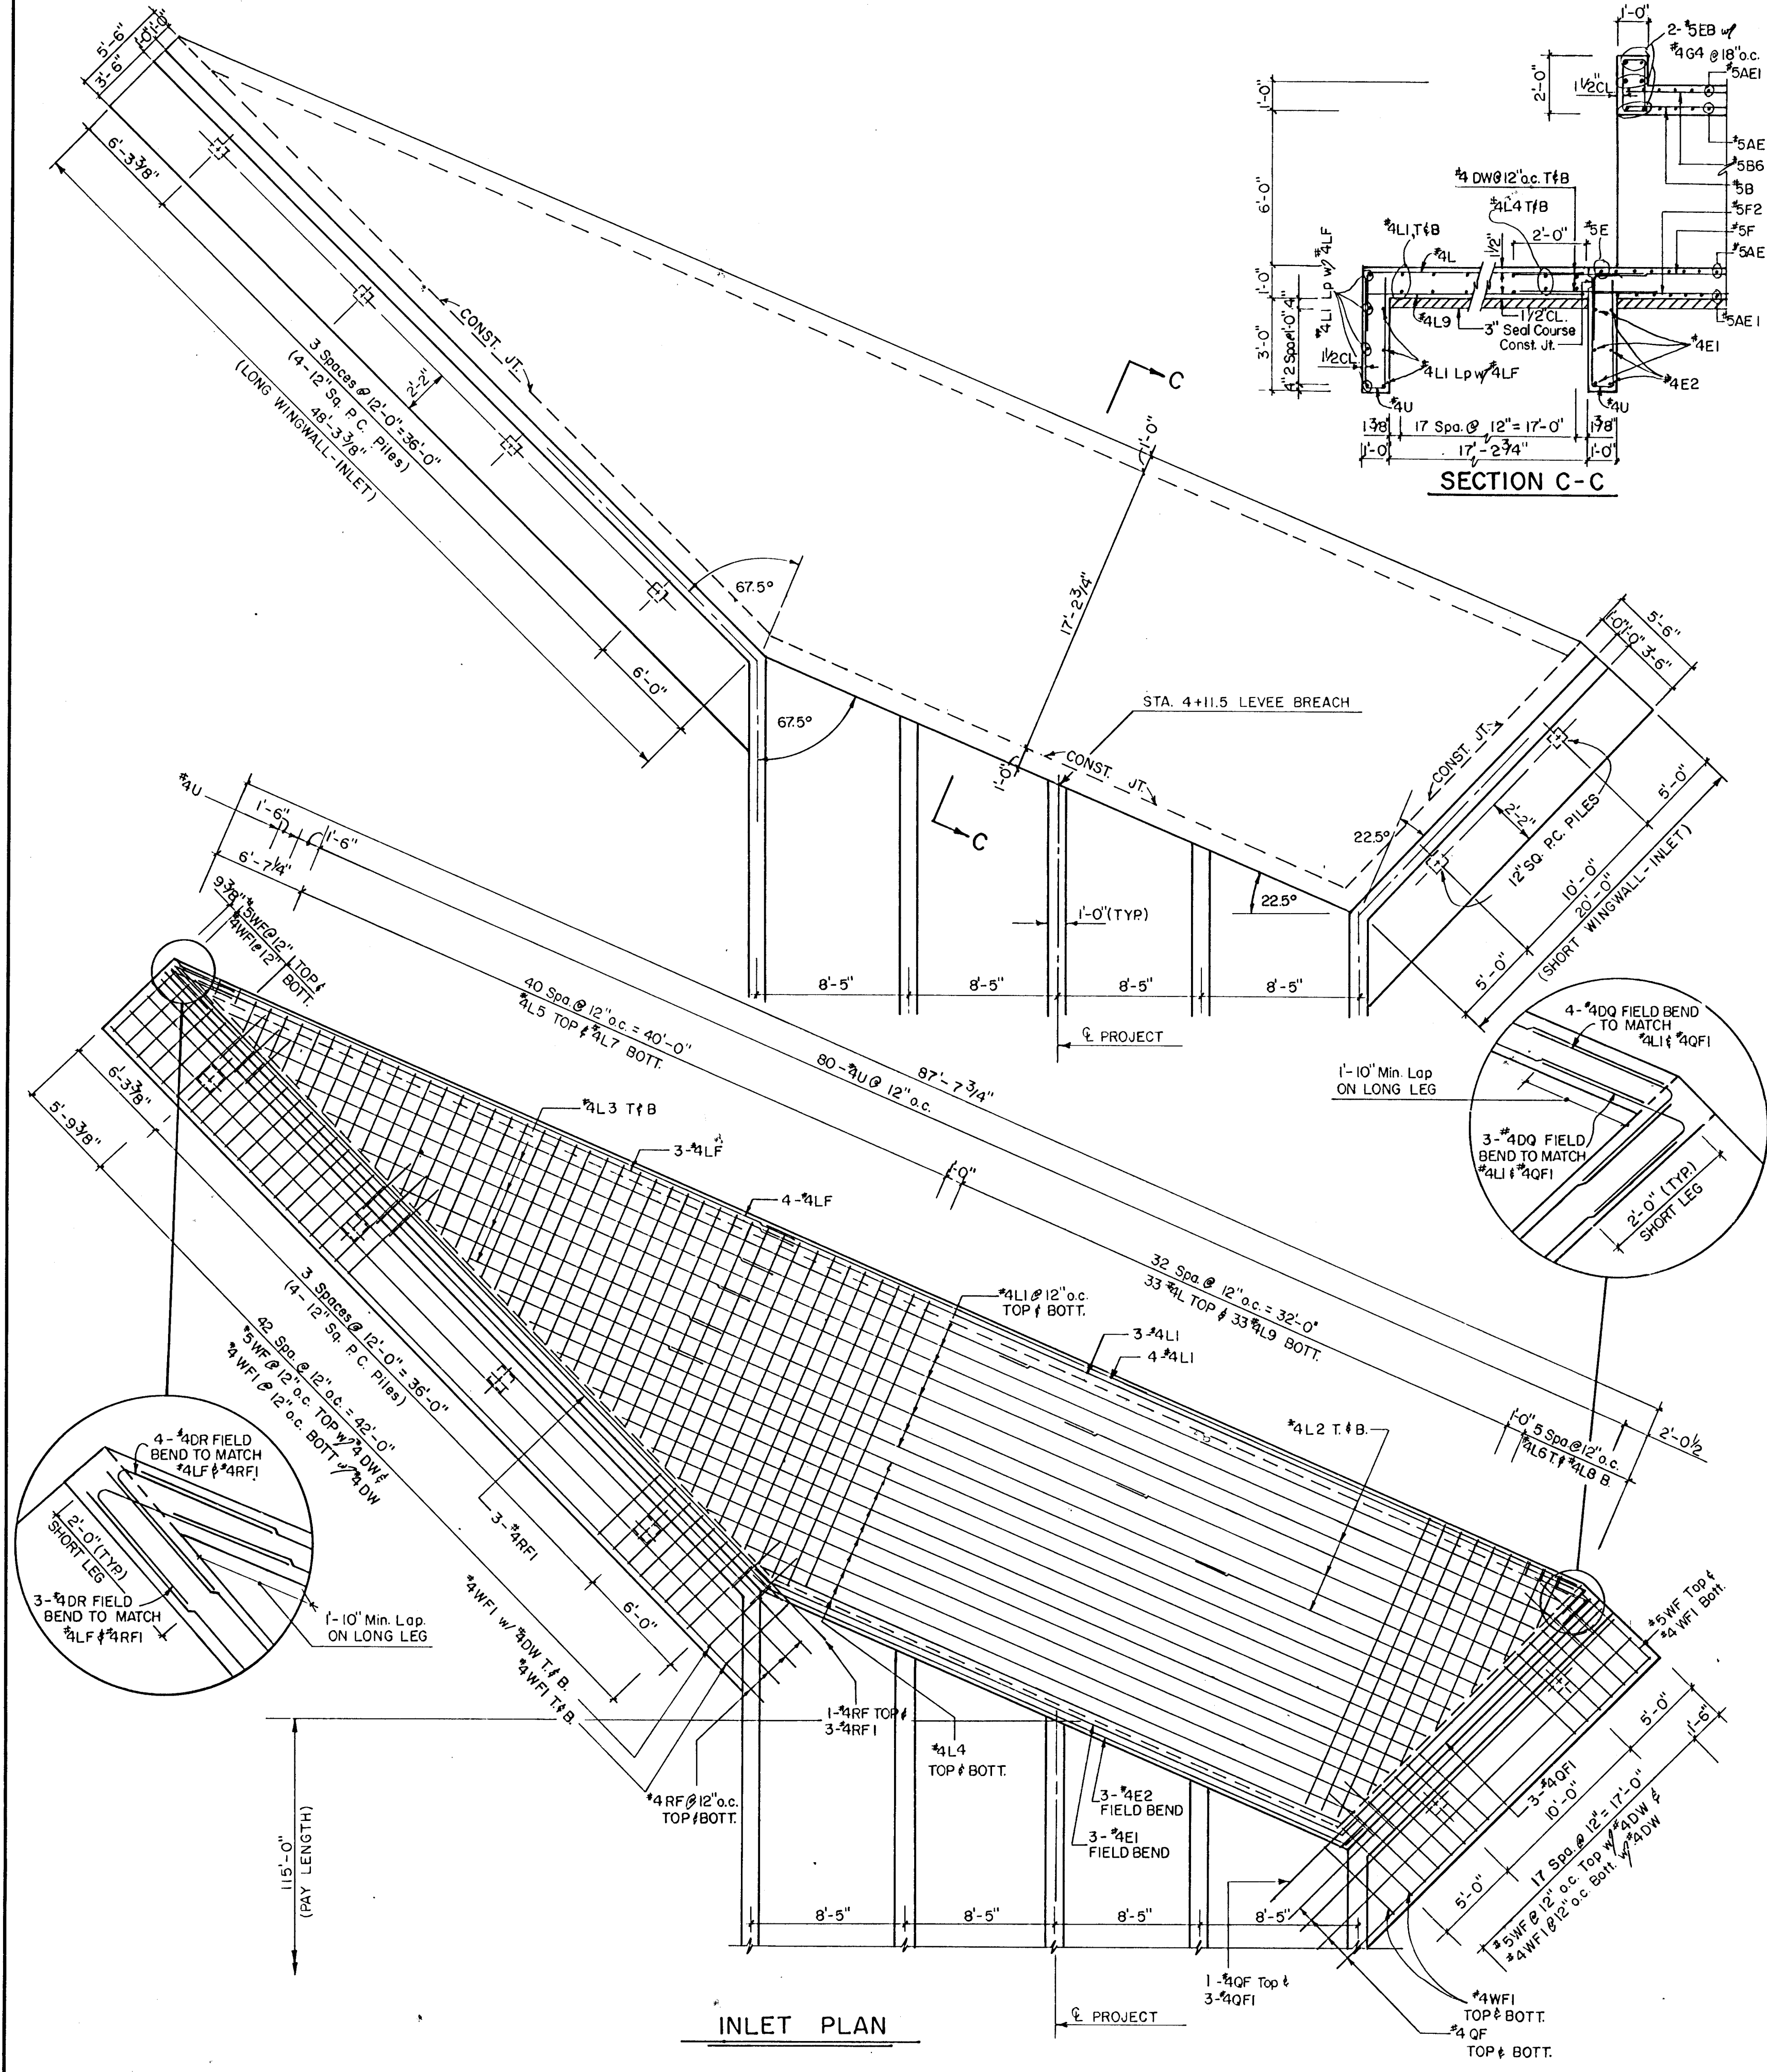

SOUTH SENECA STREET INLET DETAILS

LEVEE BREACH STRUCTURE

PREPARED BY SEDGWICK COUNTY BUREAU OF PUBLIC SERVICES HIGHWAY DIVISION				
DAVID C. SPEARS, P.E.		DIRECTOR		
REVISION	SCALE	DESIGNED	TRACED	CHECKED
	NONE	SHH	REF	DVR
	DATE	8-87	8-87	3-88
PLAINFILE			TOTAL SHEETS 92	

43