


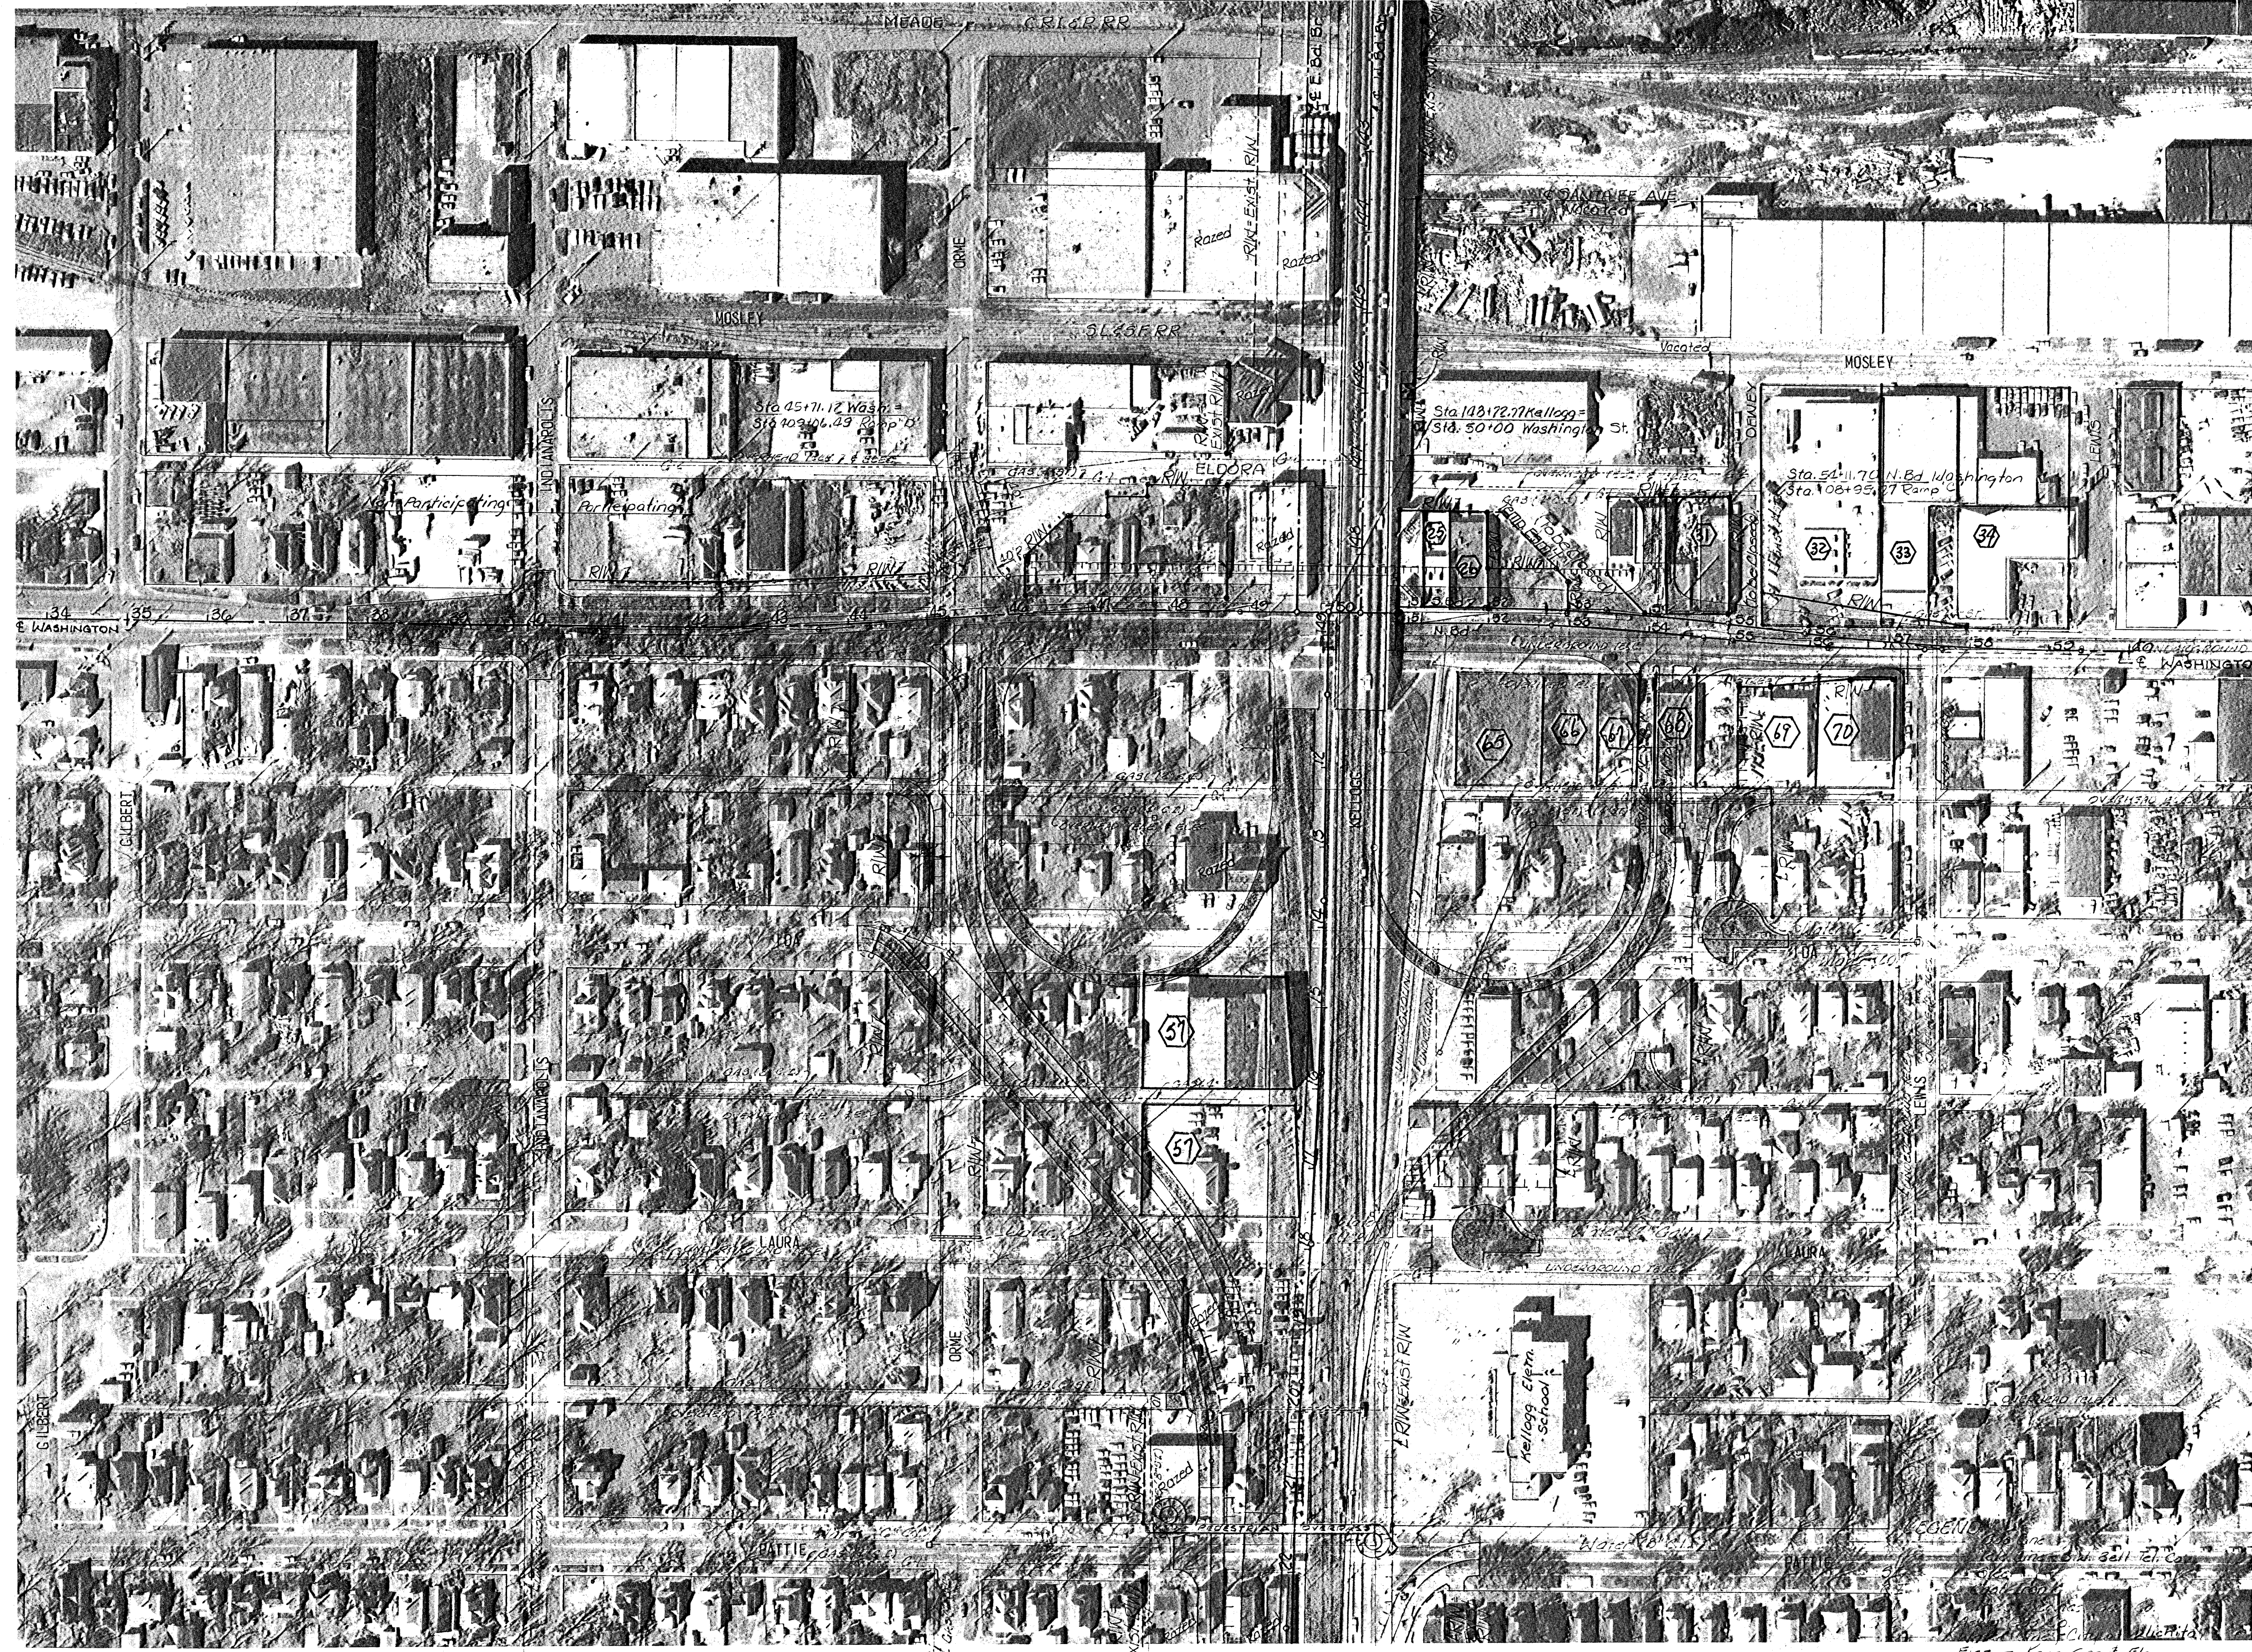

F H W A REGION NO.	STATE	PROJECT NO.	FISCAL YEAR	SHEET NO.	TOTAL SHEETS
7	KANSAS	54-87 038-3(39)	19	8	

Scale 1"=100'

3				
2				
1				
NO.	DATE	REVISIONS	BY	APP'D

DEPARTMENT OF TRANSPORTATION - KANSAS

WASHINGTON STREET
INTERCHANGE LAYOUT

QUINN & MCGREGOR ENGINEERING, P.A.

DESIGNED	TRACED	CHECKED
----------	--------	---------