


SECTION NO.	STATE	PROJECT NO.	YEAR	SHEET NO.	TOTAL SHEETS
7	KANSAS	54-87-5942 (2)	1980	27	32

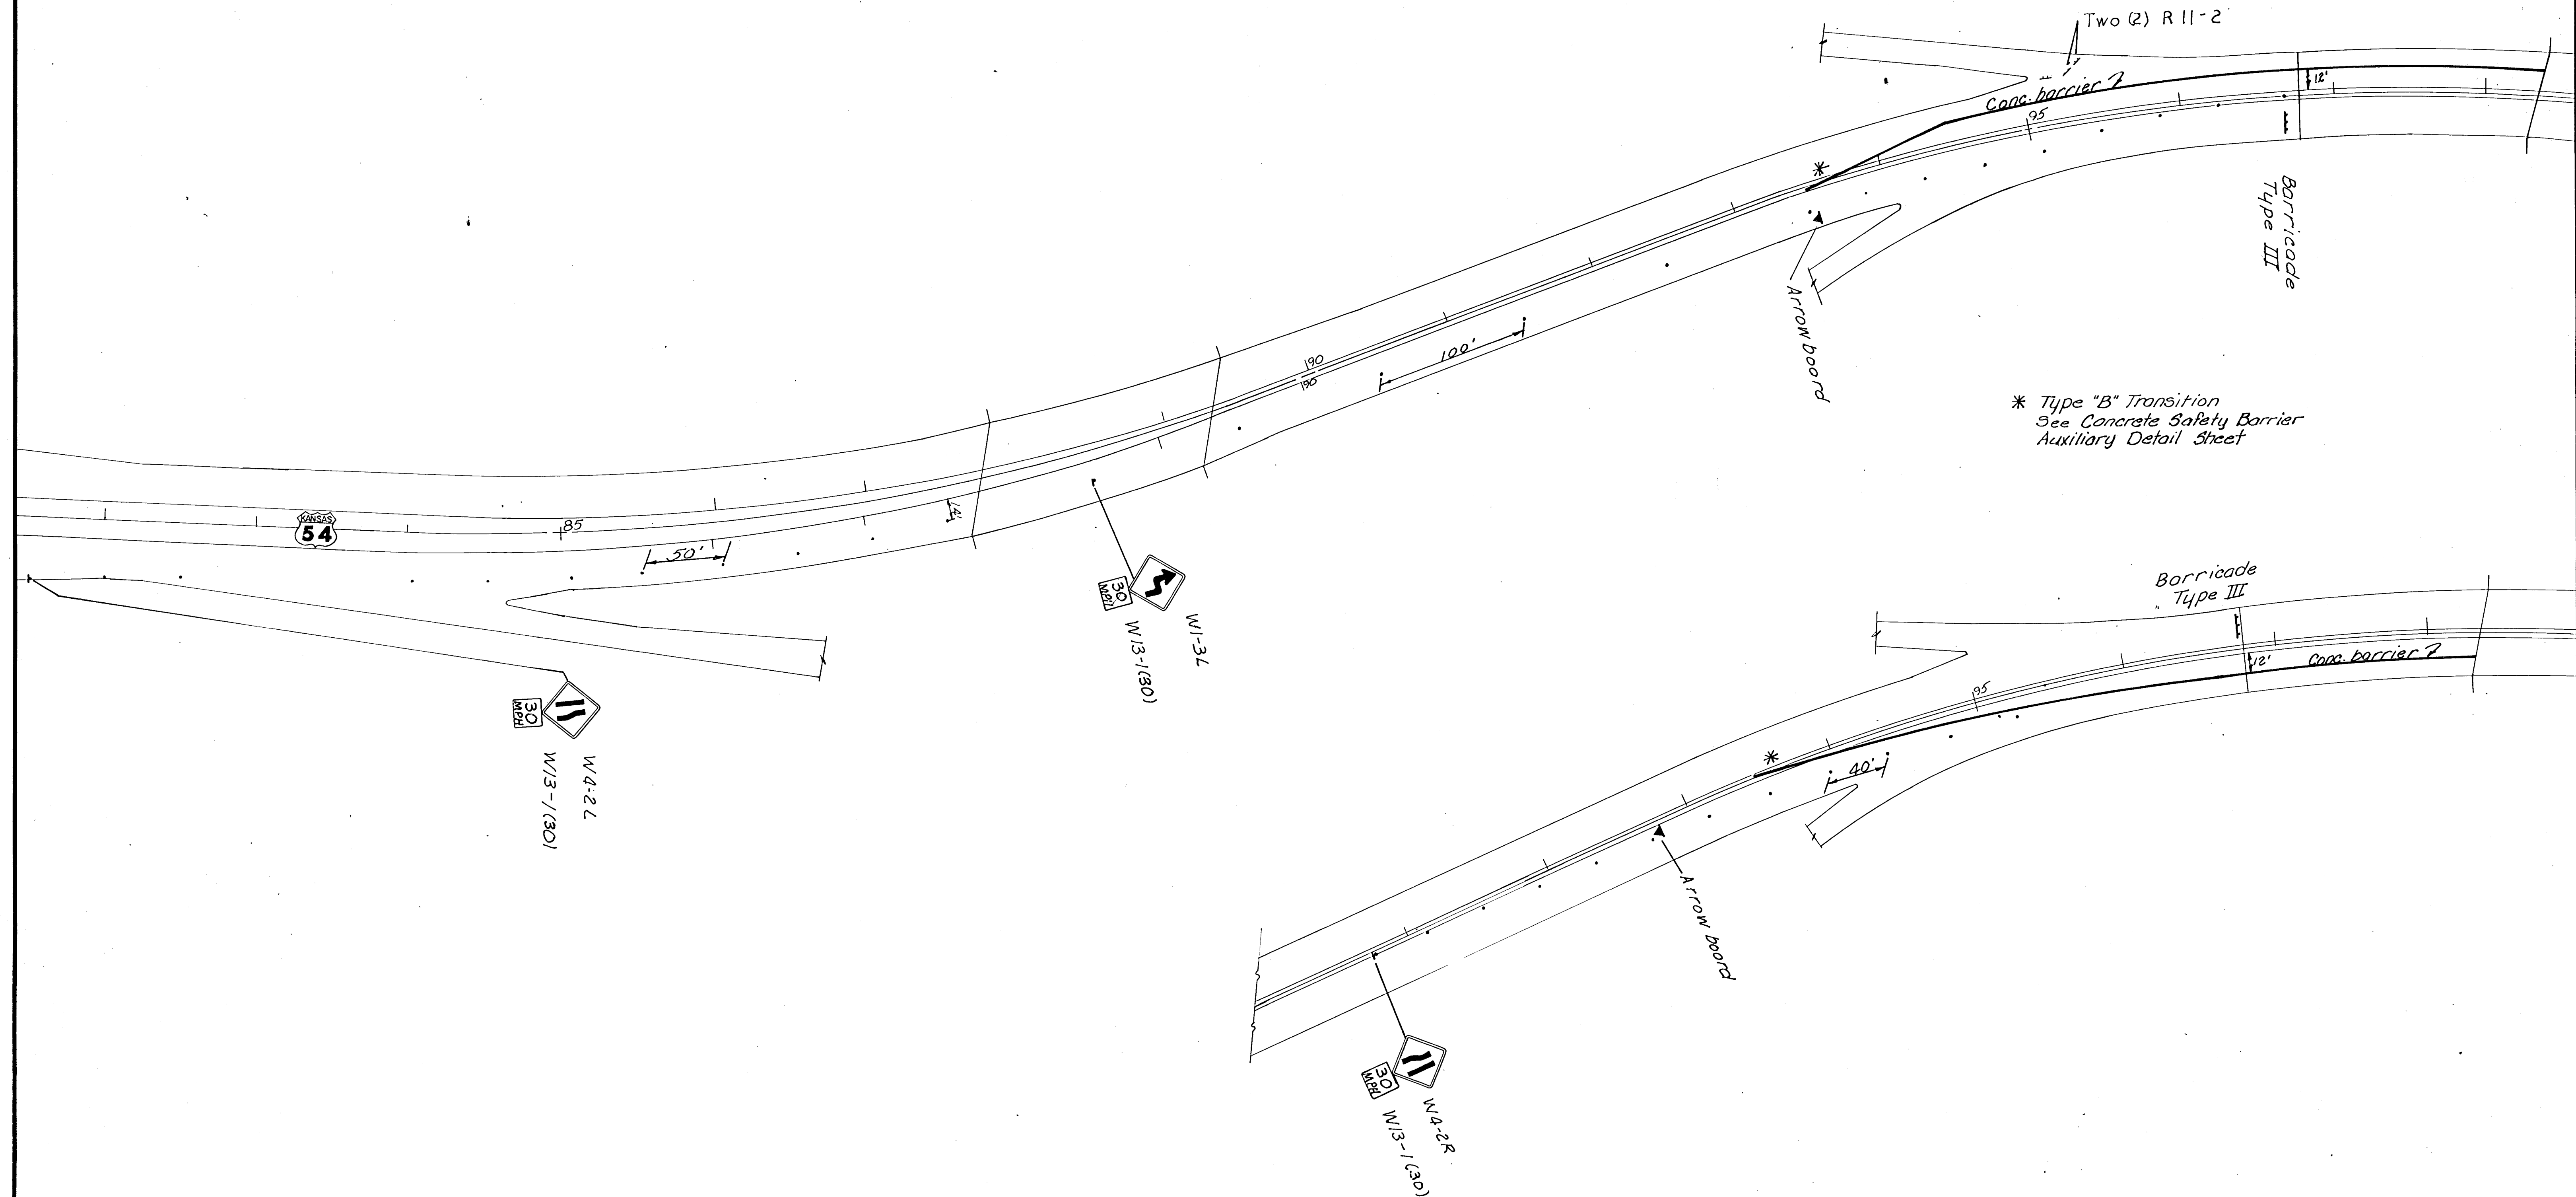

NO.	DATE	REVISIONS	BY	APP'D
3				
2				
1				

KANSAS DEPARTMENT OF TRANSPORTATION			
Br. No. 54-87-25.80		Bridge Repair	
Traffic Control thru Construction			
West side of Bridges			
Proj. No. 54-87-5942(2)		Sedgwick Co.	
SHEET NO. 27 OF 32	SCALE 1" = 50'	APP'D	QUANTITIES
DESIGNED MGB	DETAILED JPM	QUAN. CK.	TRACE CK.
DESIGN CR. FBT	DETAIL CR. MGB		