
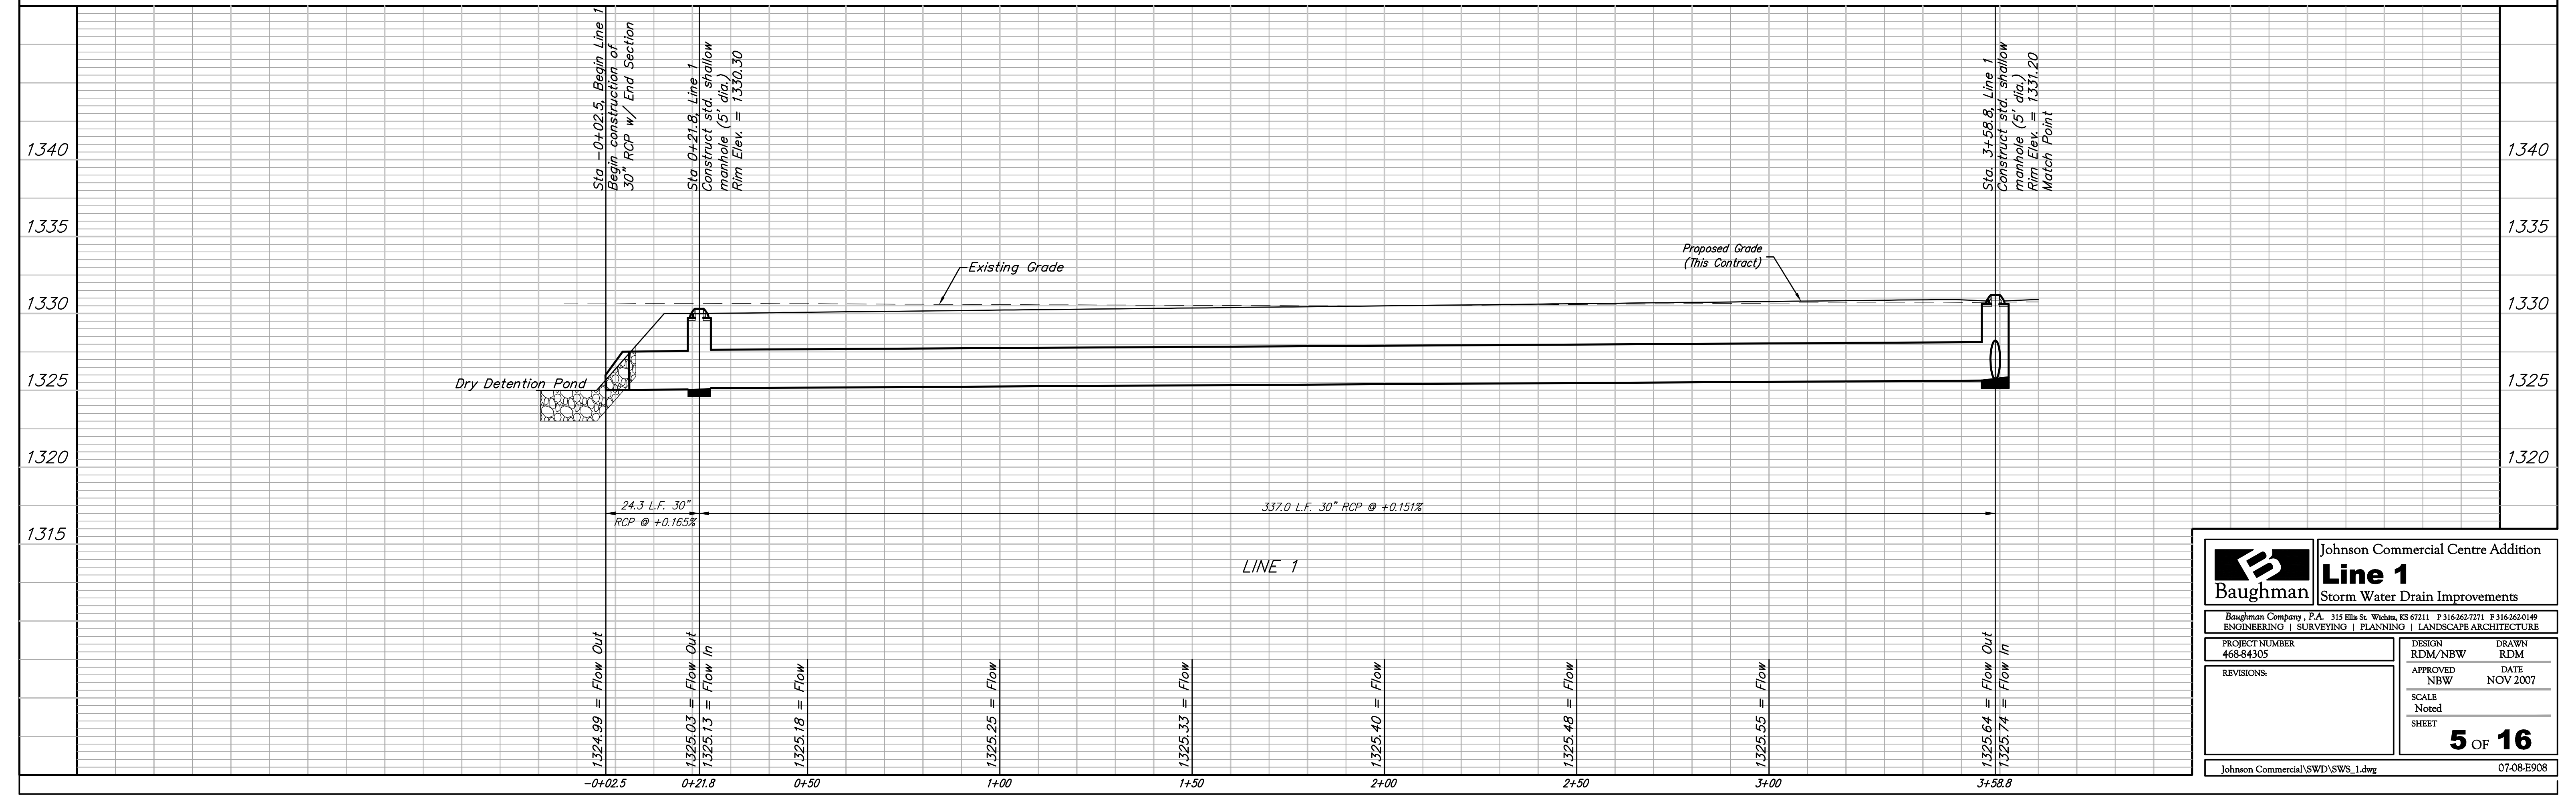


BENCHMARK:
 COW Benchmark at the Intersection of
 Meridian and 53rd St. N., NE Corner,
 Top of Concrete Headwall
 44' North of Centerline
 37' East of Centerline
 50.90' NE of Section Corner
 9' NE of and Radial to Curb
 26' East of Section Line
 Elev. = 1331.37 NGVD29

Scale: 1" = 20' Horizontal
 1" = 5' Vertical
 ● = Iron

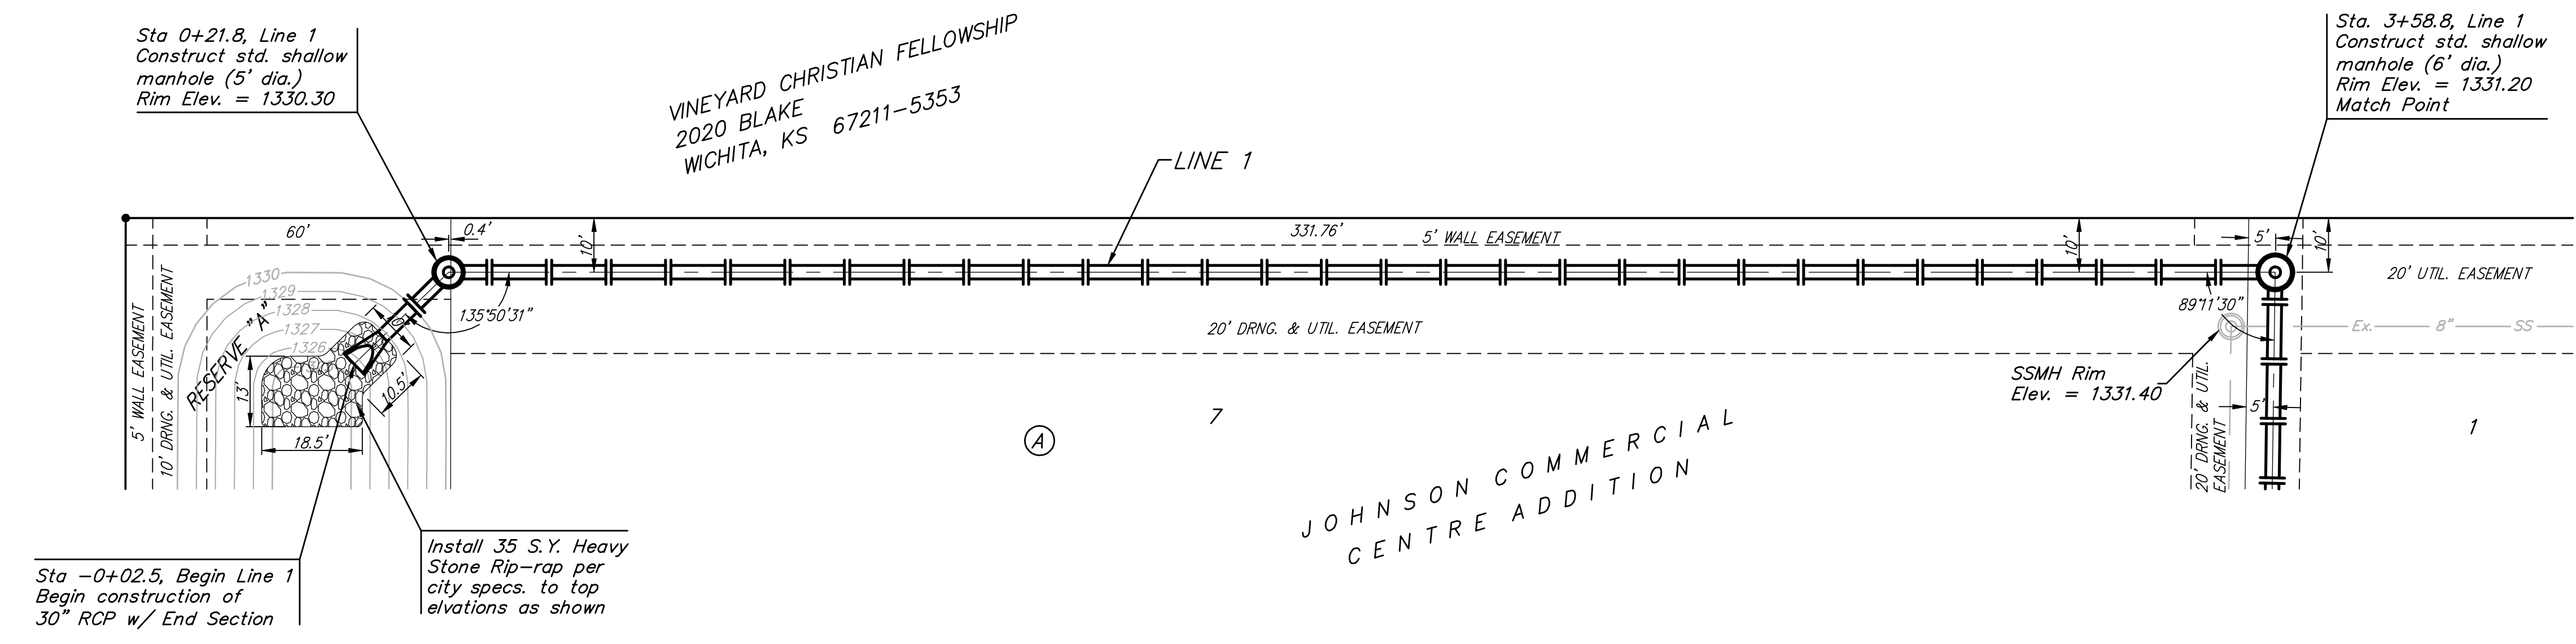

B Baughman		Johnson Commercial Centre Addition	
PROJECT NUMBER 468-84305		Line 1 Storm Water Drain Improvements	
DESIGN RDM/NBW		DRAWN RDM	
APPROVED NBW		DATE NOV 2007	
REVISIONS:		SCALE Noted	
		SHEET 5 OF 16	
Johnson Commercial\SWD\SWS_1.dwg		07-08-E908	