
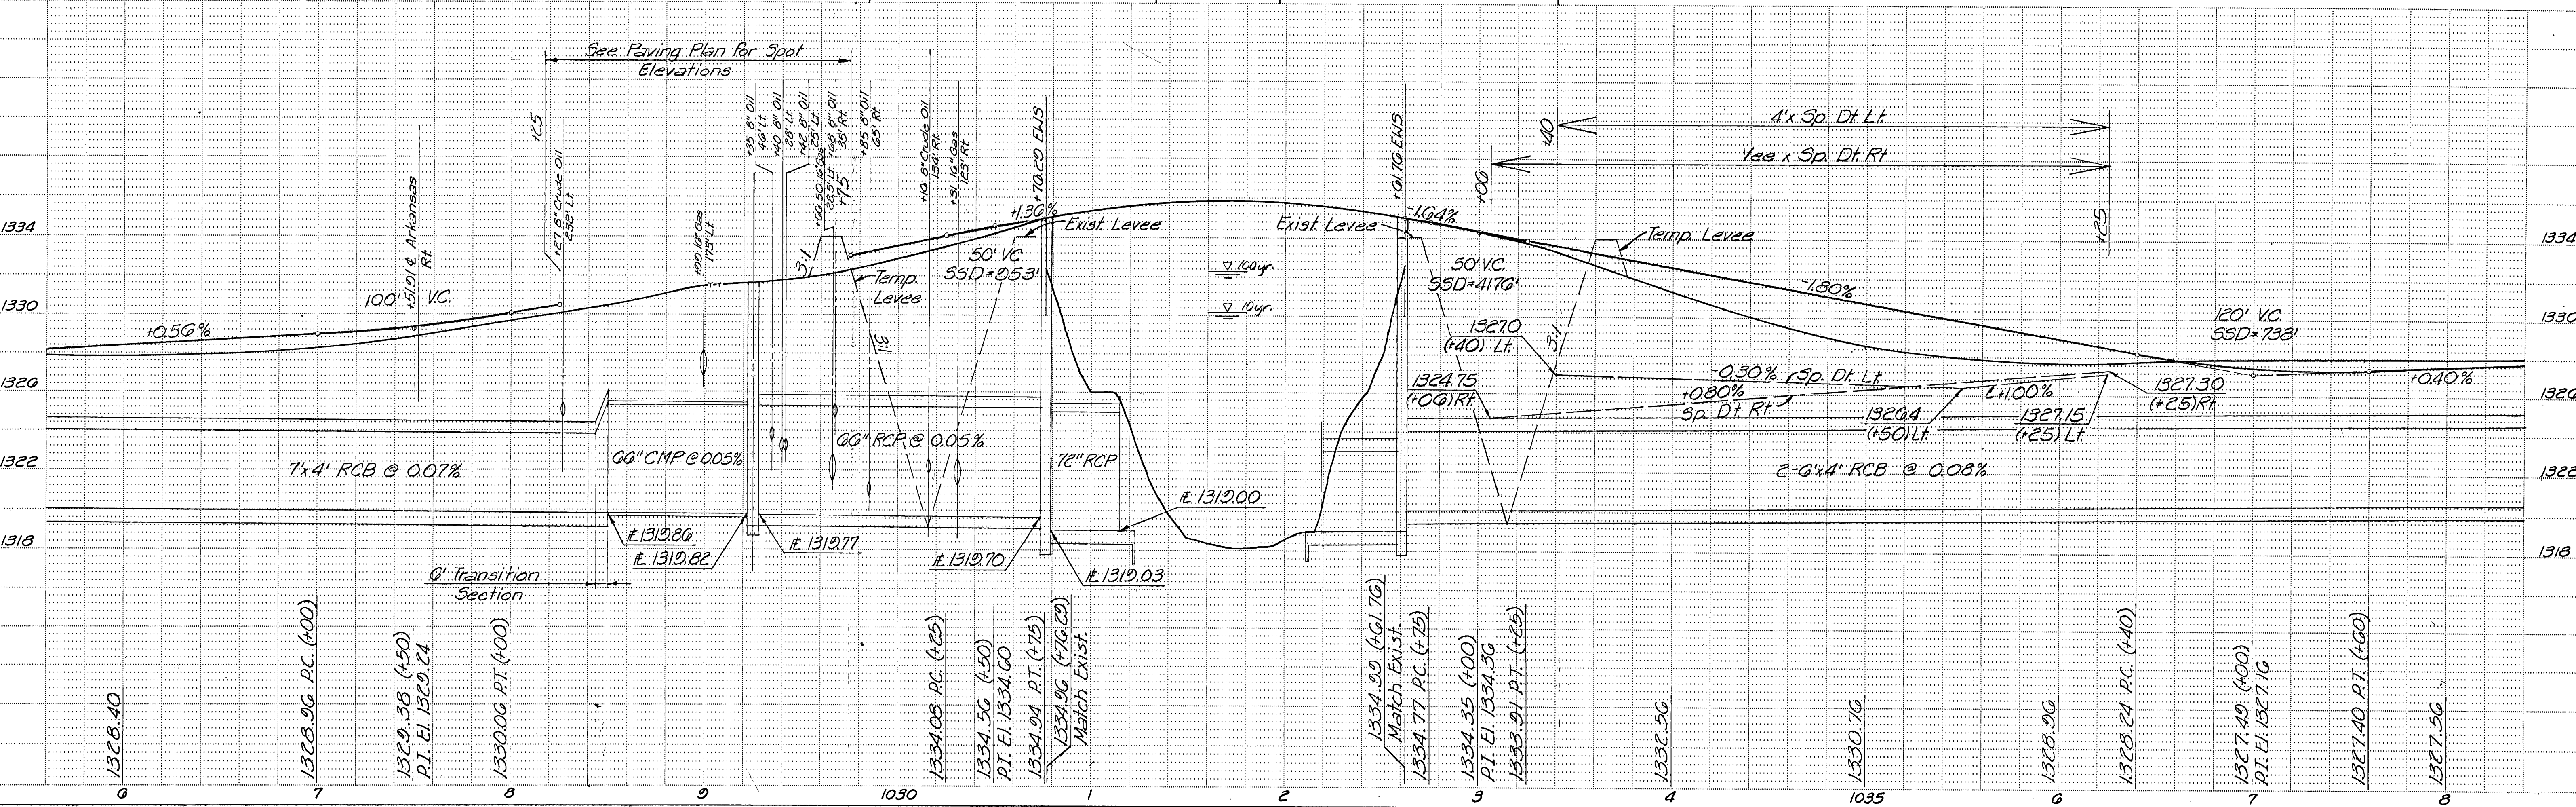


SW 1/4 SEC. 17, T26S, R1E
REPLAT OF LOT 24 INTERURBAN PLACE
ADDITION
KE - 2804
JANET KAY RAYMOND

6

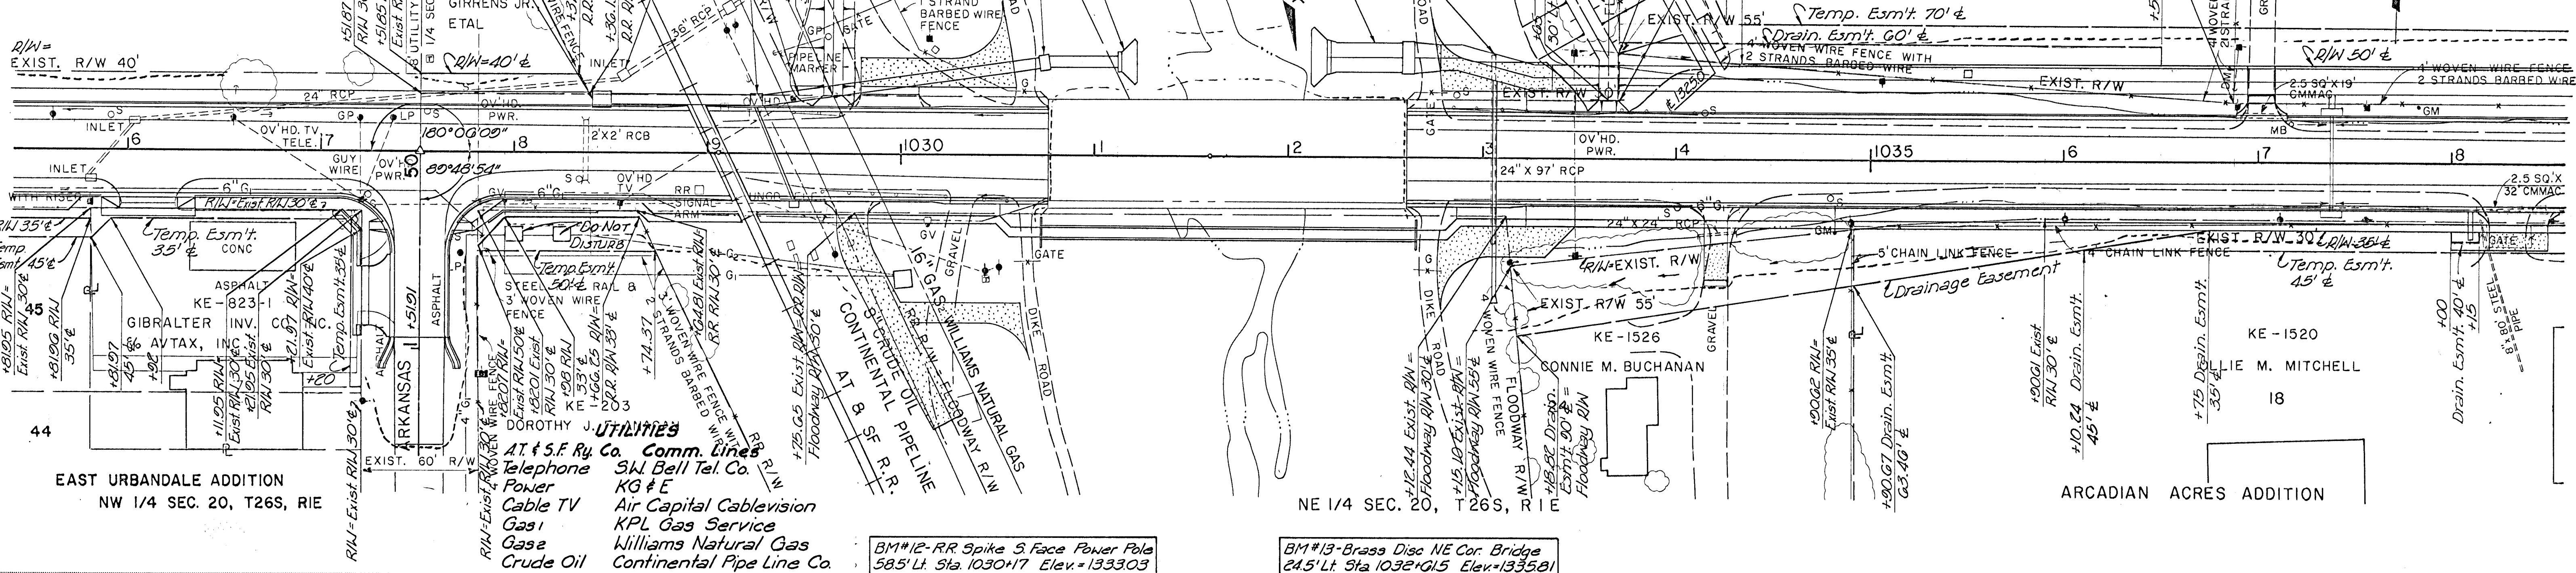

PROJECT NO.	FISCAL YEAR	SHEET NO.	TOTAL SHEETS
000-25-26, W/2 E7		10	

PLAN	DATE	BY
SURVEYED		
NOTED		
NOTED		
NOTED		

PROFILE	DATE	BY
SURVEYED		
NOTED		
NOTED		
NOTED		