


CITY OF WICHITA, KS.
ARKANSAS RIVER BANK
RESTORATION PLAN
CROSS SECTIONS

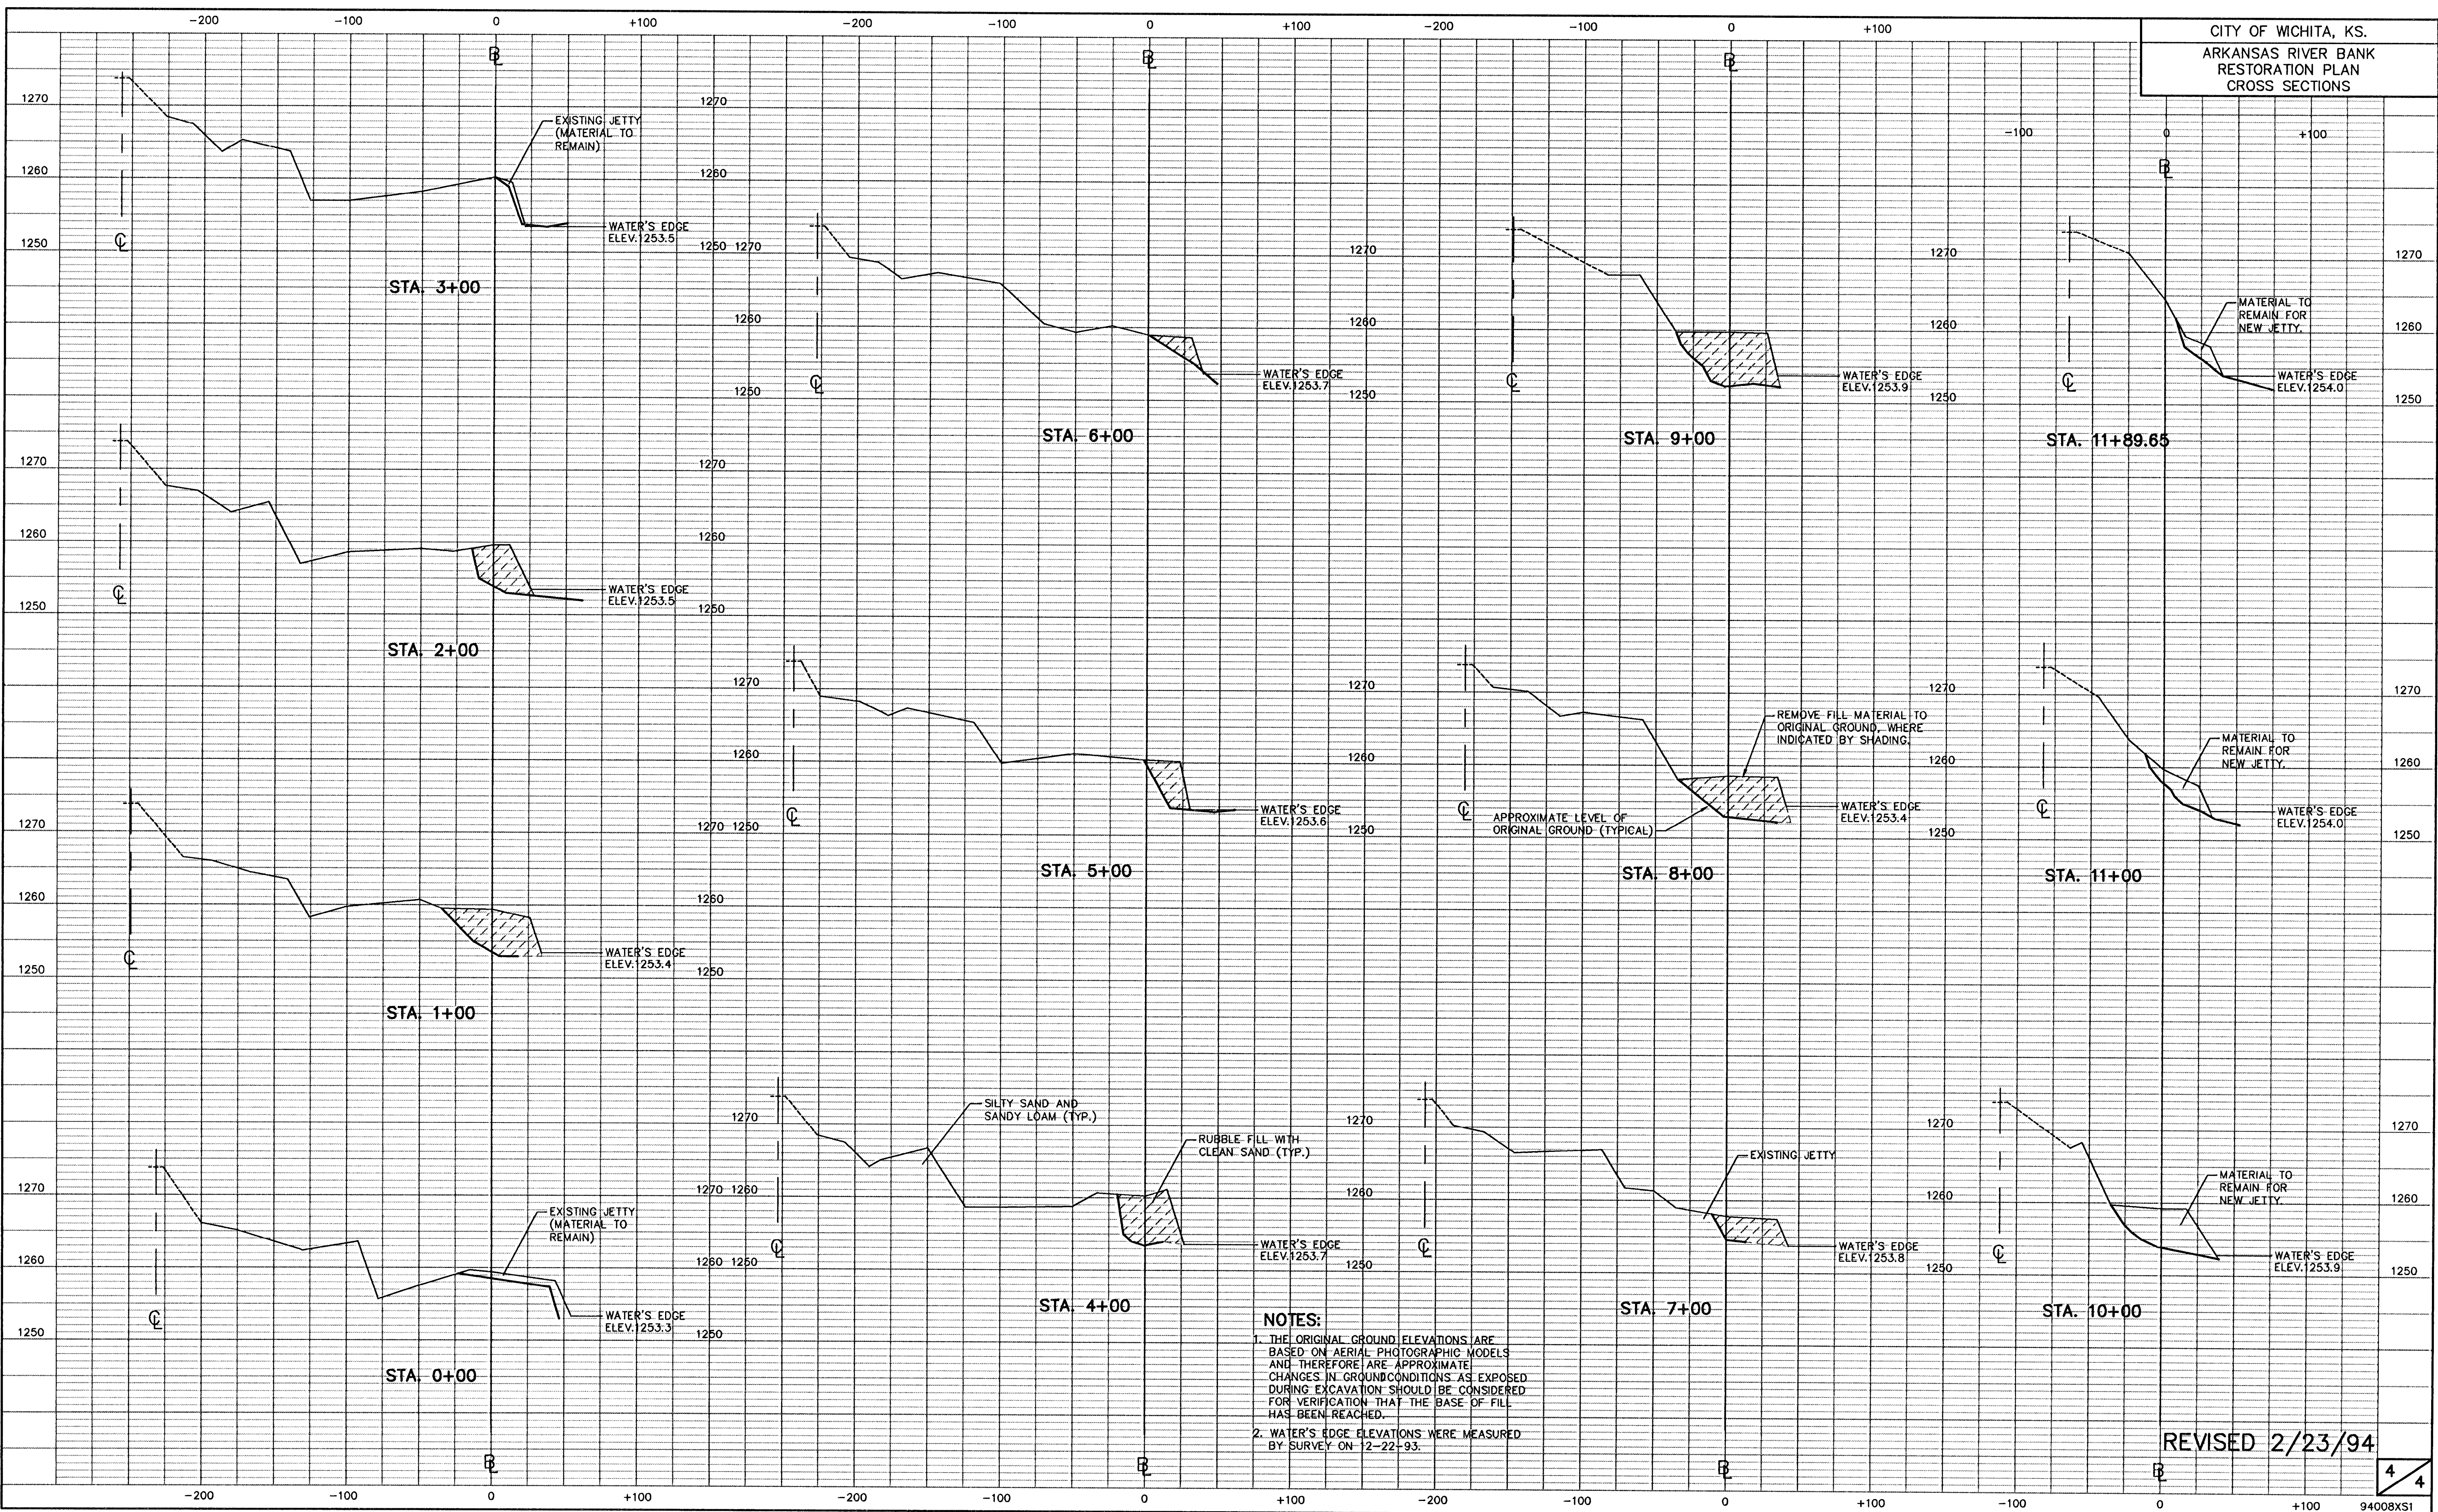

REVISED 2/23/94