

PLAN	SURVEYED PLOTTED ALIGNMENT CHECKED RT. OF WAY CHECKED.....	BY _____	DATE _____
NOTE BOOK			
No. _____			

PI #4 Baseline No. 2 Sta. 22+82.16, Nail and Shiner Centerline of Hoover Street

W₃ Sta. 0+15.00 to W₃ Sta. 0+17.00
Install 2.00 L.F. 4" DI CL SJ Pipe

W₃ Stn. 0+17.00 to W₃ Stn. 0+29.57
Install 1281 L.F. 4" Pipe

W₃ Sta. 0+29.57 to W₃ Sta. 6+18.23
Install 589.26 L.F. 4" Pipe

B₂ Sto. 22+82.16, 675.16' Rt. =
Water Well # R-2

B₂ Sta. 22+82.16, G5G.83' Rt. =
 W₃ Sta. 6+18.83
 End Water Line No. 3
 Begin Construction Flow Meter Vault
 See detail, sht. no. 4

B₂ Sta. 22+82.16, 40.00' Rt. to B₂ Sta. 22+82.16, 53.00' Rt. =
W₃ Sta. 0+02.00 to W₃ Sta. 0+15.00
Install 13.00 L.F. 4" Pipe
Install 13.00 L.F. 14" Boring and Steel Encosement
See detail, sht. no. 4

B_2 Sta. 22+82.16, 67.57' Rt. =
 W_3 Sta. 0+29.57
 Install 1-4" CIMJ 11/4" Bend
 (Vertical)
 Defl. = 10°43'13"


B₂ Sta. 22+82.16, 55.00' Rt =
W₃ Sta. 0+17.00
Install 1-4" CIMJ 11¼° Bend
(Vertical)

CAUTION !!
Buried Utilities

Conc. Ramp	Remove ^{Conc.} fence as required	and ^{Conc.} Reser	^{Conc.} Slab
------------	---	----------------------------	-----------------------

LINE NO. 3

UNLESS NOTED OTHERWISE ELEVATIONS
SHOWN ARE TOP OF PIPE.

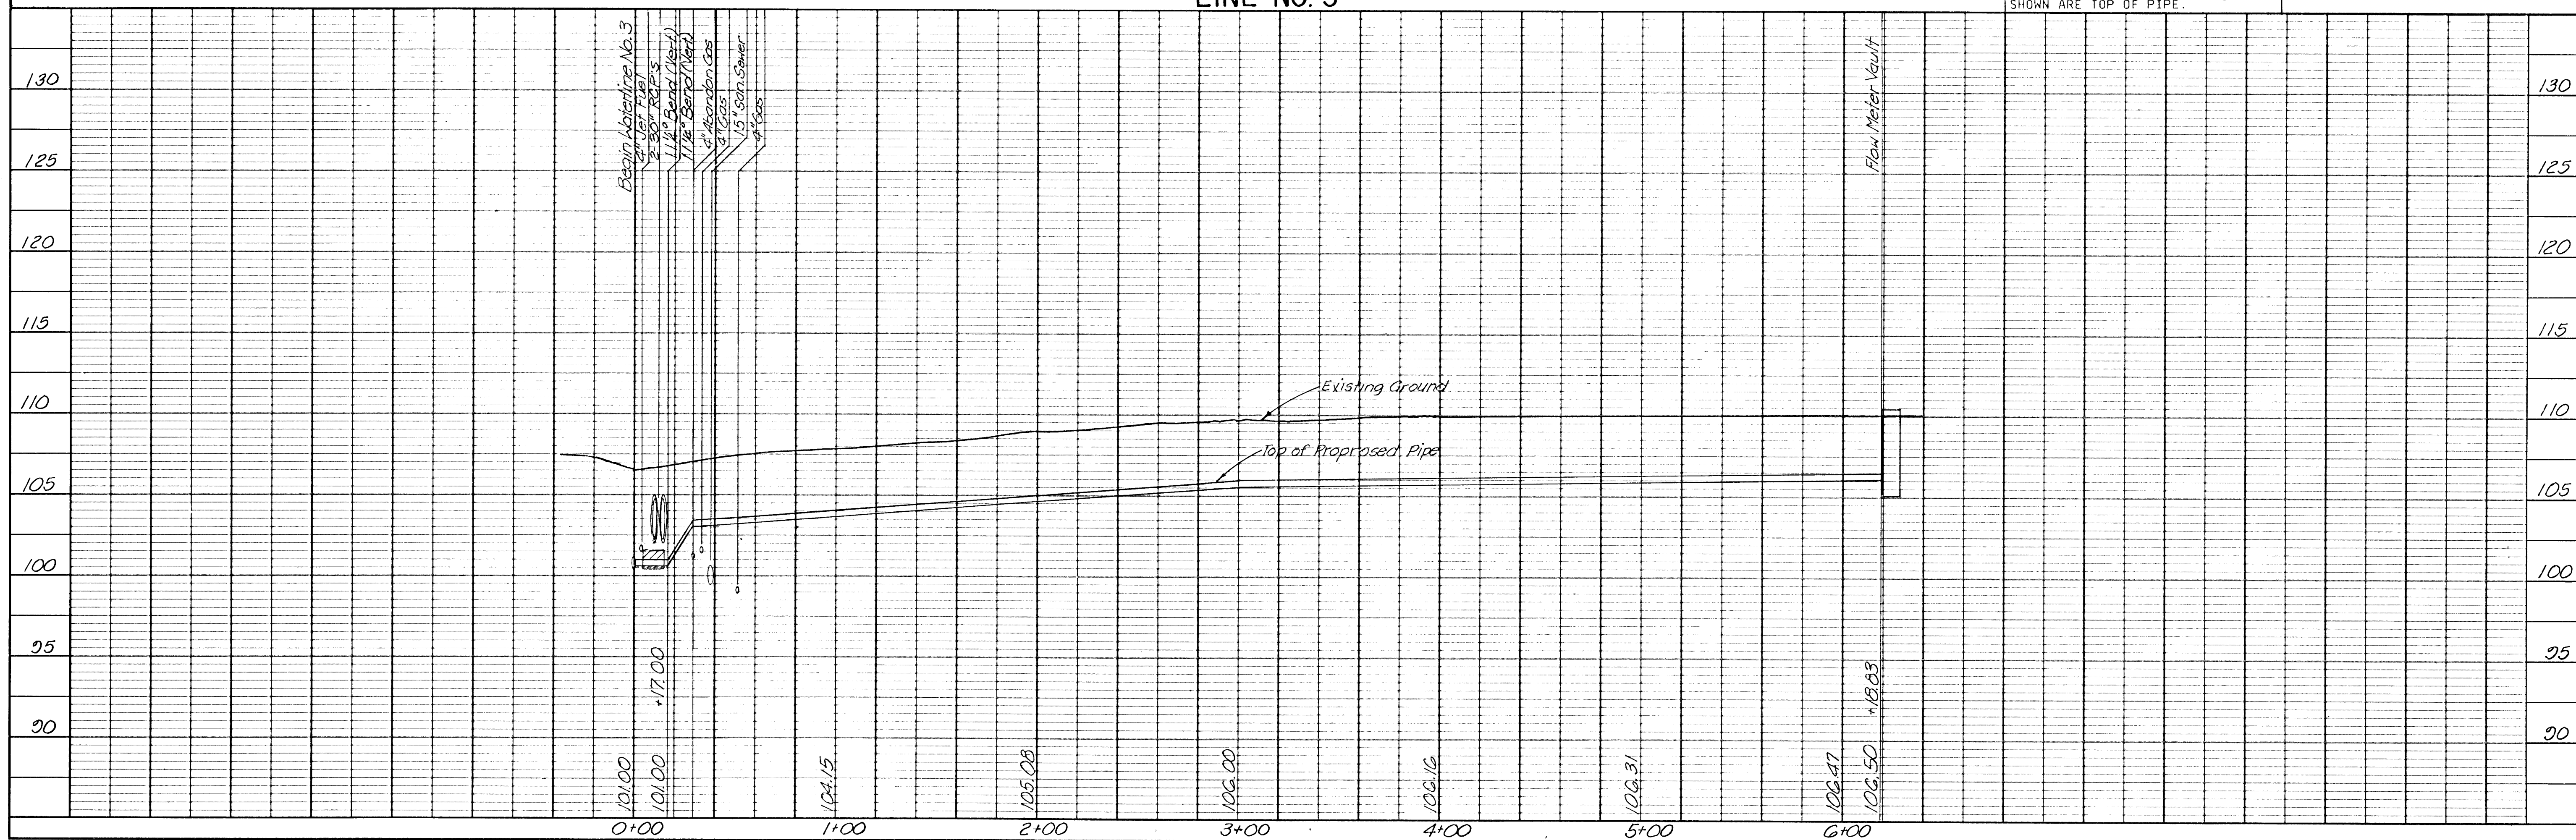

Sheet	16	of	20
 PROFESSIONAL ENGINEERING CONSULTANTS, P.A. ENGINEERS WICHITA, KANSAS			
CESSNA AIRCRAFT COMPANY WICHITA, KANSAS		LINE NO. 3	
Drawn by MOS, CRV Designed by MCK-TLS CM Date August, 1998		WITHDRAWAL WATER LINE IMPROVEMENTS	

WITHDRAWAL WATERLINE IMPROVEMENTS

Designed by	MDS, CRY	Job No.	34-87642
Drawn by	MKK.TLS GM	Date	August 1988

Job No. 34-87642
Date August 1988

Designed by MDS, CRY
Drawn by MKK.TLS.GM

20

PLATE 1 PLAN PROFILE O. P. R. & R. E. STANDARDS

EUGENE DIETZEN, CD