


P.O.T. Sta. 112+81.72
R.R. Spike on Sec. Line
59.0'NE to Chis. "t" on Bridge Pier
94.5'SE to Chis. "t" on Bridge Pier
54.8'SSW to Nail & Cap in PP

P.O.T. Sta. 122+81.72
R.R. Spike on Sec. Line
90.25'SE to NW Cor. Conc. Elec. Pad
37.75'NNE to Nail & Cap in LP
86.9'NE to Top FH

FHWA REGION NO.	STATE	PROJECT NO.	YEAR	SHEET NO.	TOTAL SHEETS
7	KANSAS	87U-1187-01	1988	7	34

SCALE 1"=20'

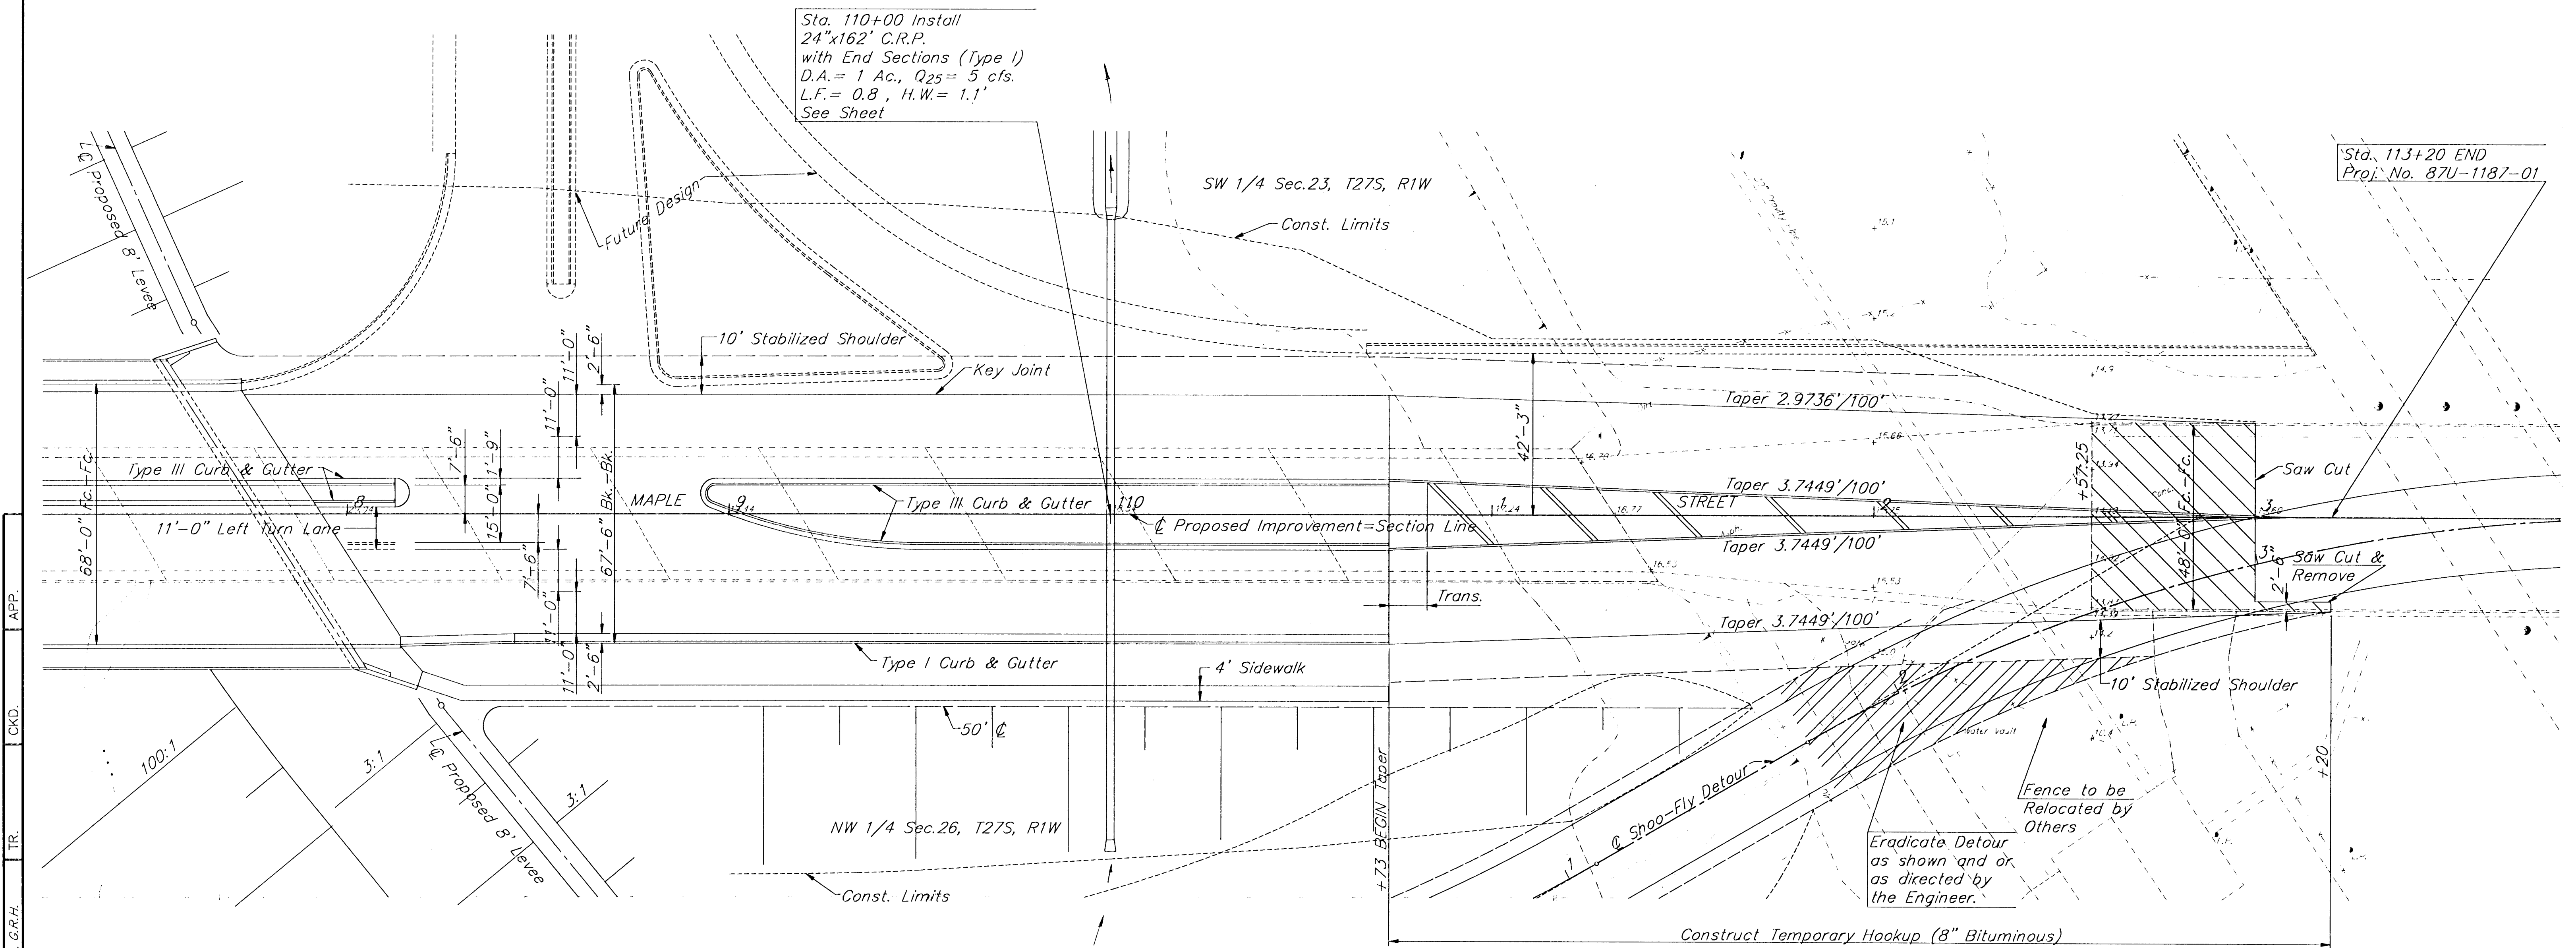

B.M. #6 - Chis. "d" on NW Cor. of Sluice Gate
Struc. NW of Maple & Floodway.
Sta. 108+64, 418' Lt. El. 1315.99

BM #1 - NE Cor. Bridge Sta. 111+23.5,
14.0' Lt. El. 1317.54

CITY OF WICHITA		
MAPLE STREET BRIDGE		
PLAN II		
CITY OF WICHITA PROJ. NO. 472-76-245-81719-000-000-001		
BOOKER / FREUND		
Engineers	Architects	Planners
SCALE 1"=20'	DATE	DWG. NO. K-9280-01