
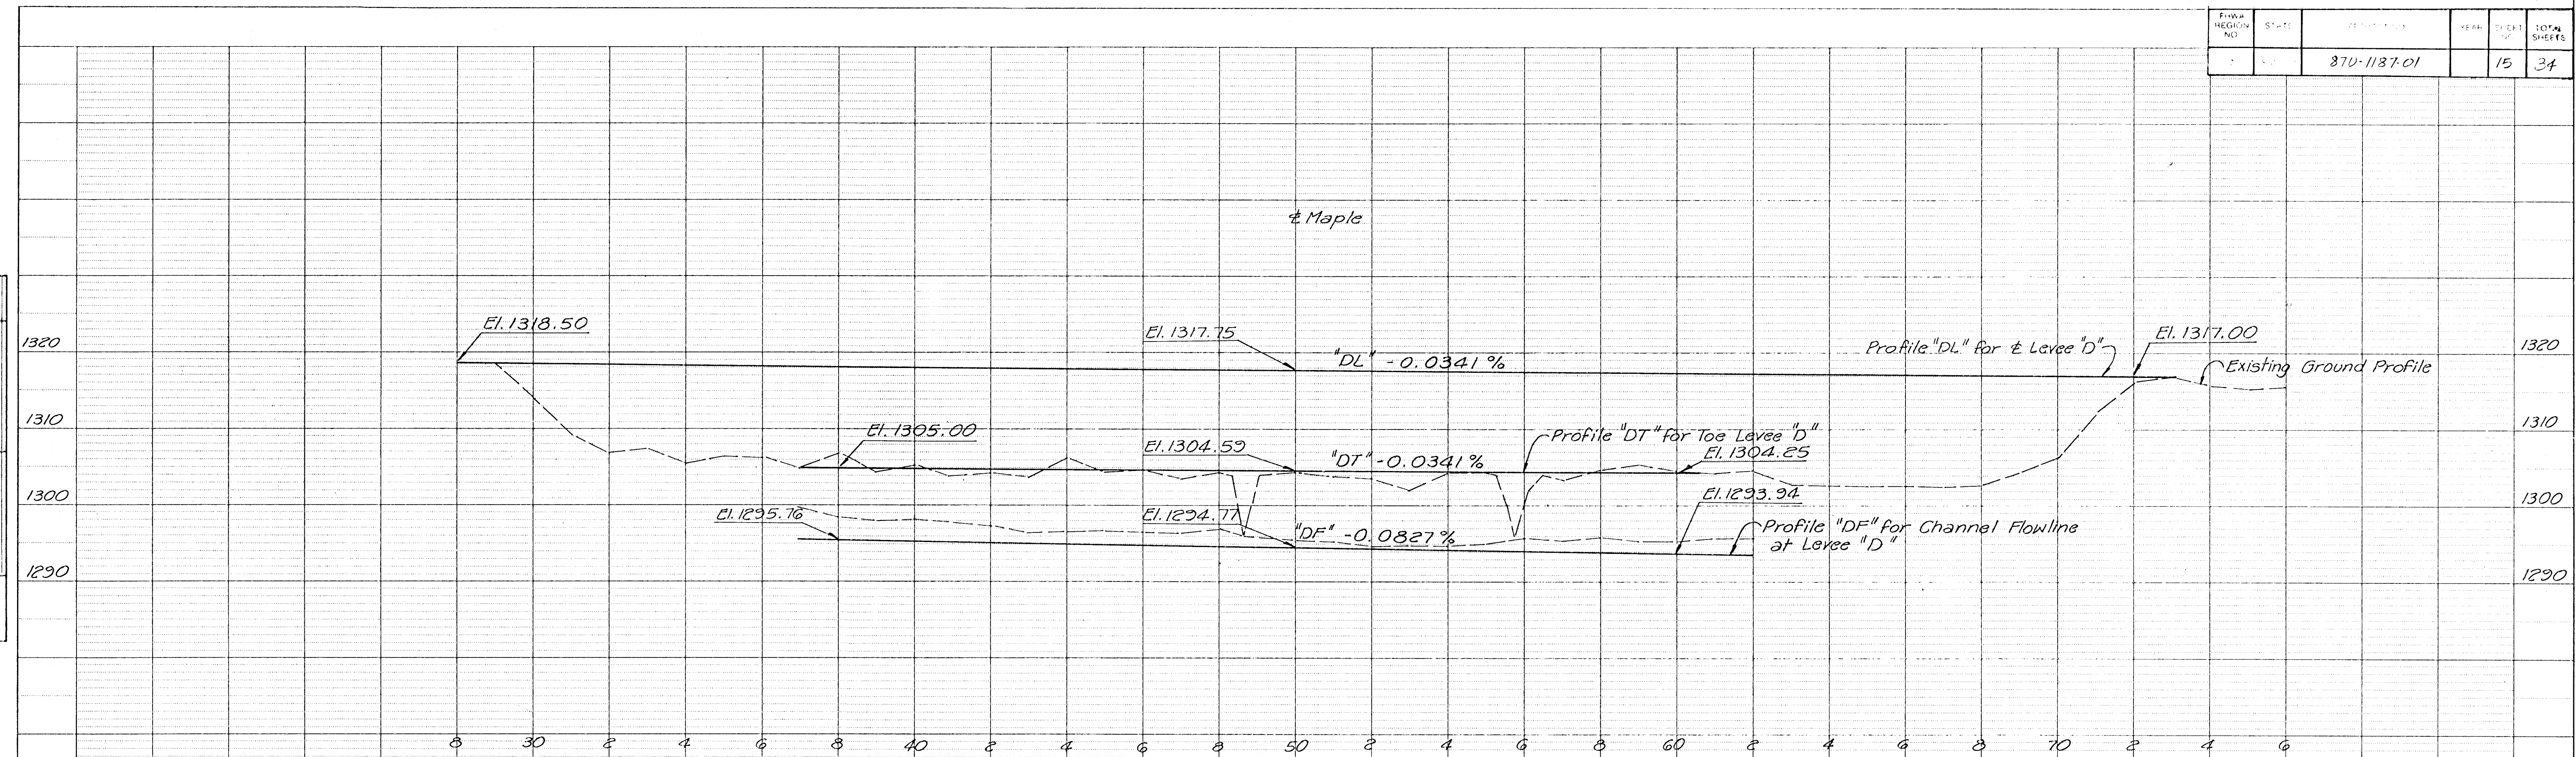


FEDERAL REGION NO.	STATE	PROJECT NO.	YEAR	SHEET NO.	TOTAL SHEETS
2	MD	870-1187-01		15	34

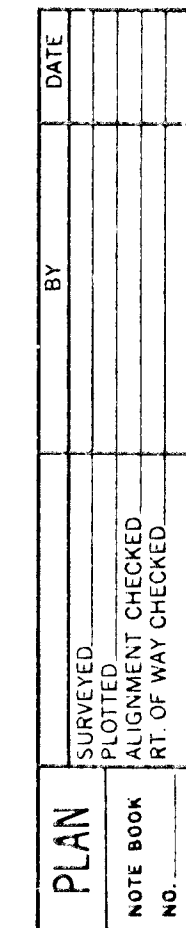

Earthwork Balance - Floodway Modification

*211,940	C.Y. Common Excavation (-40%)
31,000	C.Y. Common Excavation (Cont. Furnished)
124,080	C.Y. Embankment
124,080	C.Y. Compaction (Type B, MR-90)

* Includes 69,230 C.Y. of Waste estimated for use in roadway and detour embankment fill, See Sheets 4 thru 11

