


PUB. ROAD DIV. NO.	STATE	PROJECT NO.	FISCAL YEAR	SHEET NO.	TOTAL SHEETS
5	KANSAS	35N-87E-35W -1133126	1970	10	229

For Earthwork Quantities See Sta. 12

FINAL SURVEY NOTE BOOK NO.	SURVEYED PLOTTED DATE AREAS CHECKED	BY	DATE

ORIGINAL SURVEY NOTE BOOK NO.	SURVEYED PLOTTED DATE AREAS CHECKED	BY	DATE

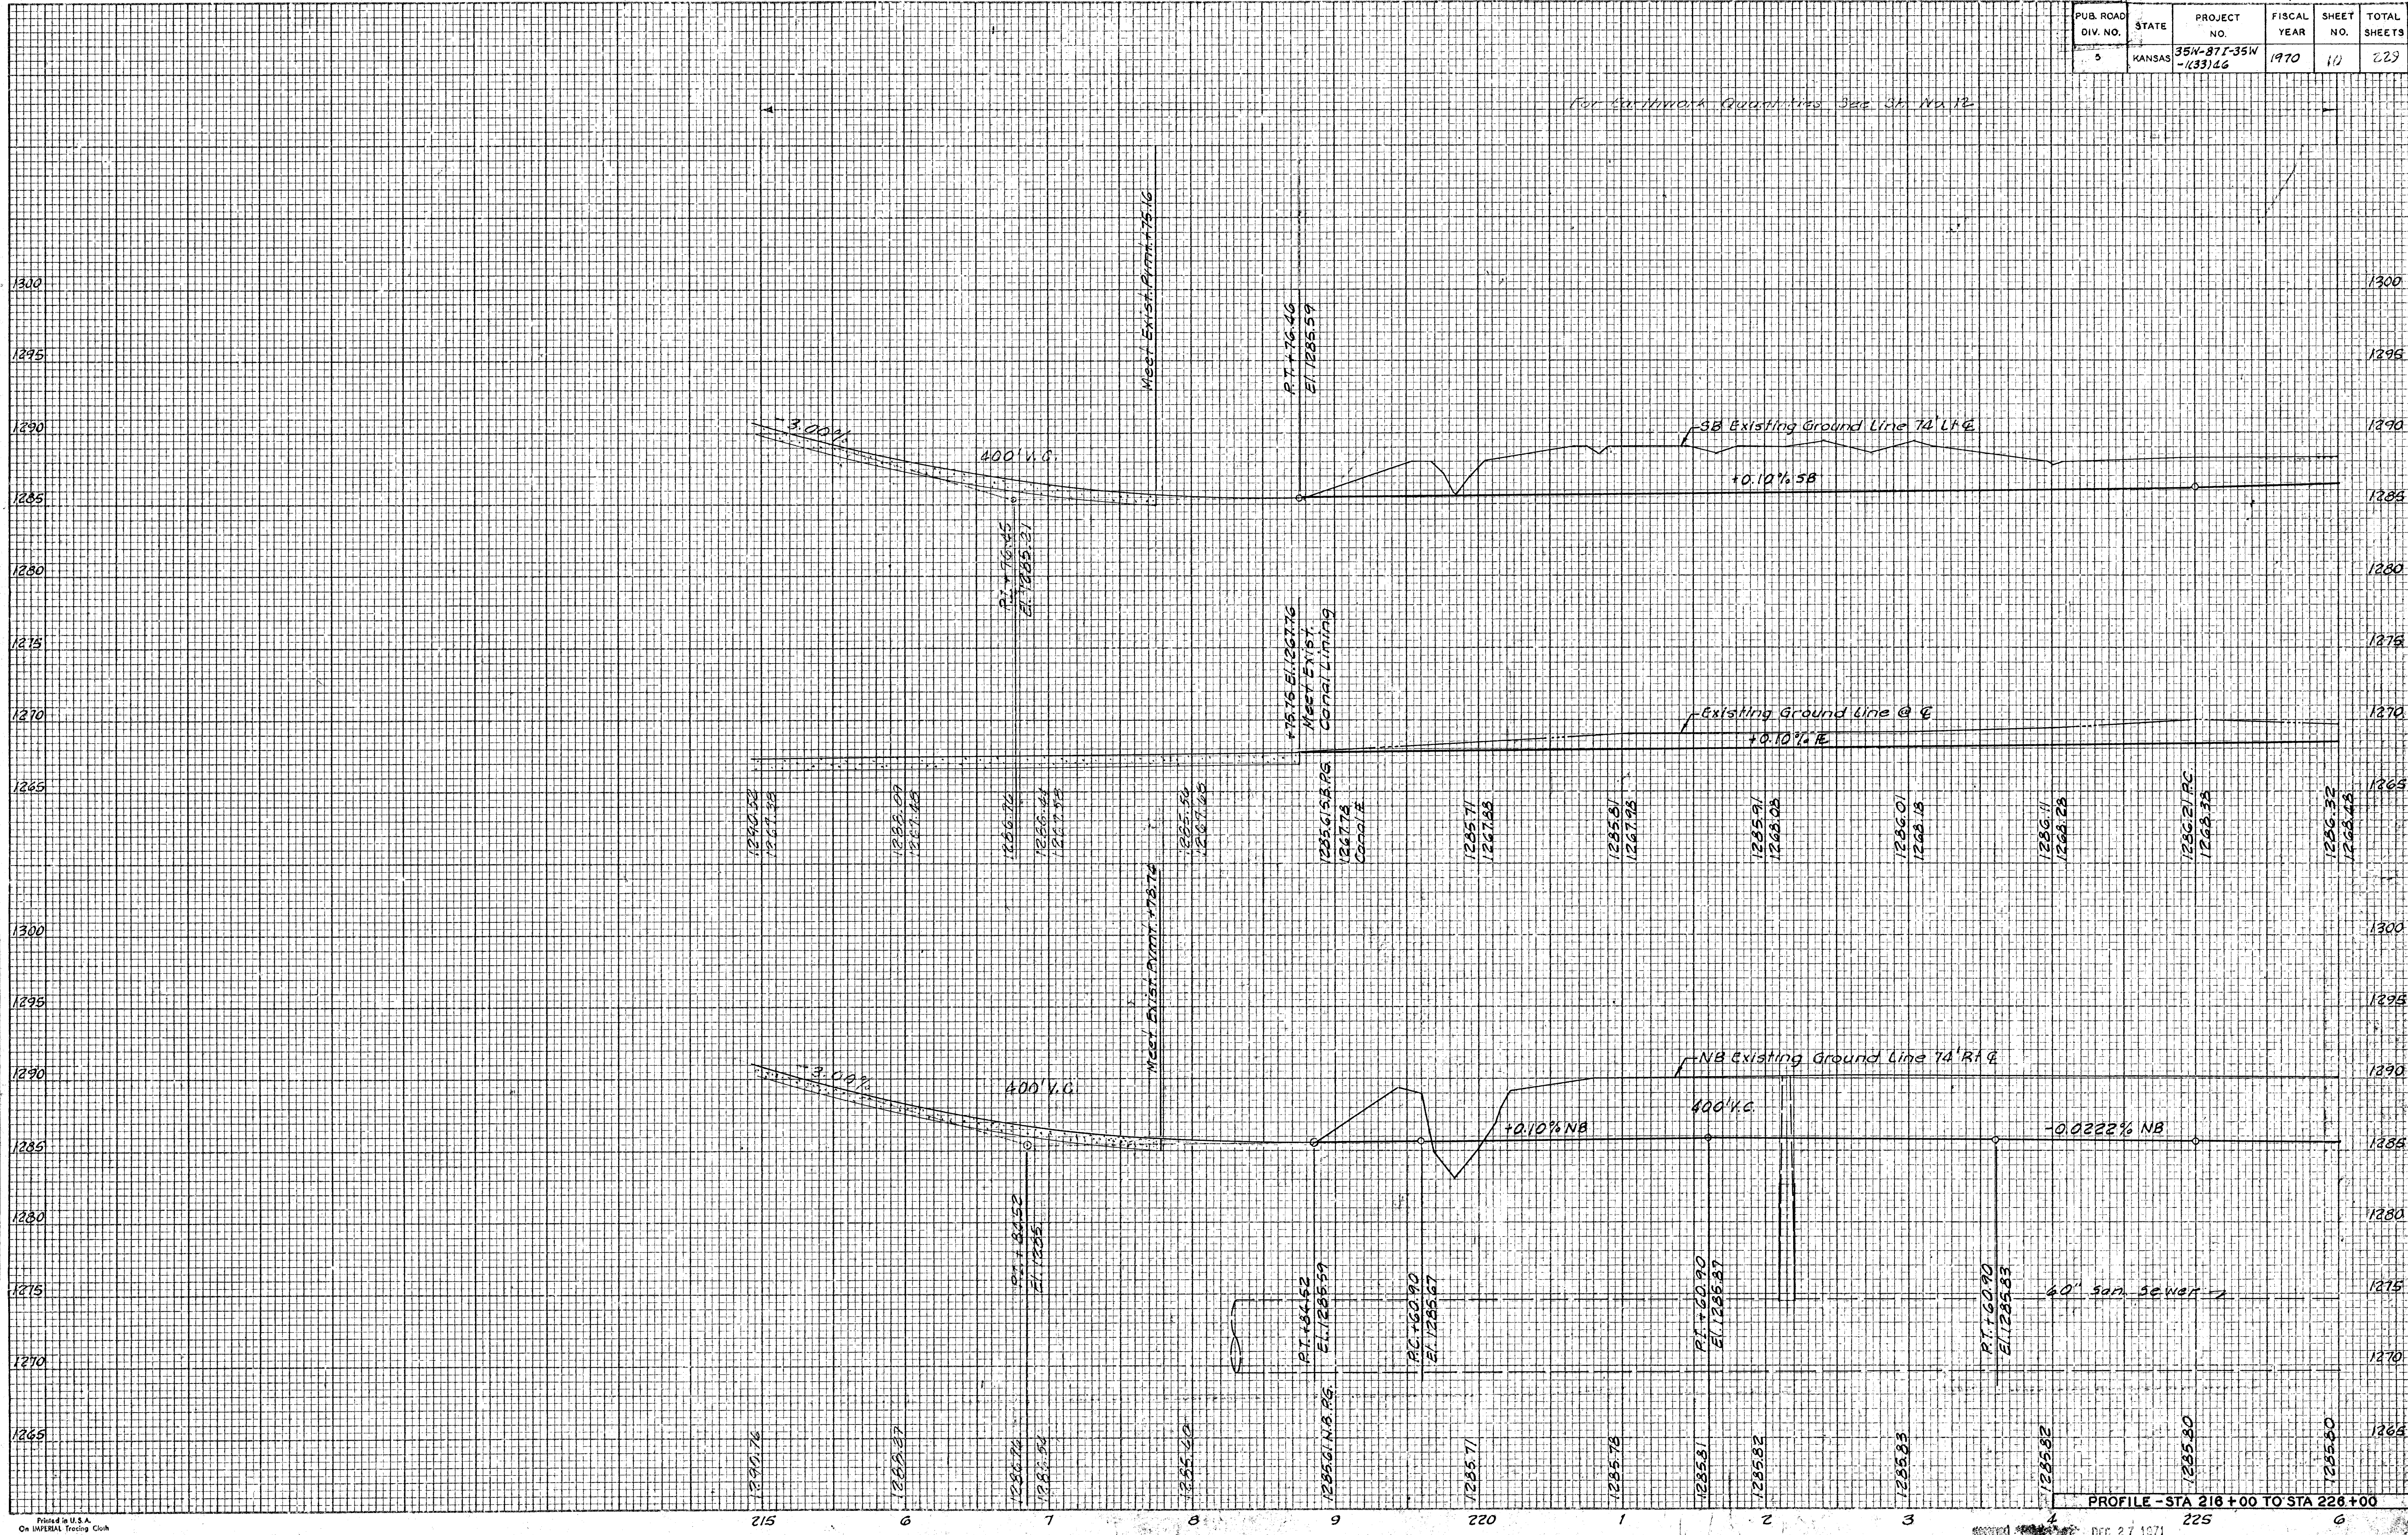

PROFILE - STA 218+00 TO STA 228+00