


PUB. ROAD DIV. NO.	STATE	PROJECT NO.	FISCAL YEAR	SHEET NO.	TOTAL SHEETS
5	KANSAS	35N-87E-36W -1(33) 26	1970	12	

Rock Elevation +4535 cu Yds (Slope 1:1.5)
 Embankment Elevation +4535 cu Yds (Slope 1:1.5)
 Embankment +37142 cu Yds
 Excess +2408 cu Yds
 Includes 30,608 cu Yds M. Sta 215+00 to Sta 240+00
 Includes 37,224 cu Yds Corral M. Sta 215+00 to Sta 240+00
 Includes 6,134 cu Yds Streets & Frontage Rd
 Includes 19,813 cu Yds M. Sta 215+00 to Sta 240+00
 Includes 2,578 cu Yds Corral M. Sta 215+00 to Sta 240+00
 Includes 3,390 cu Yds Streets & Frontage Rd

FINAL SURVEY	BY	DATE
SURVEYED		
NOTE BOOK		
TEMPLATE		
AREAS CHECKED		

ORIGINAL SURVEY	BY	DATE
SURVEYED		
NOTE BOOK		
TEMPLATE		
AREAS CHECKED		

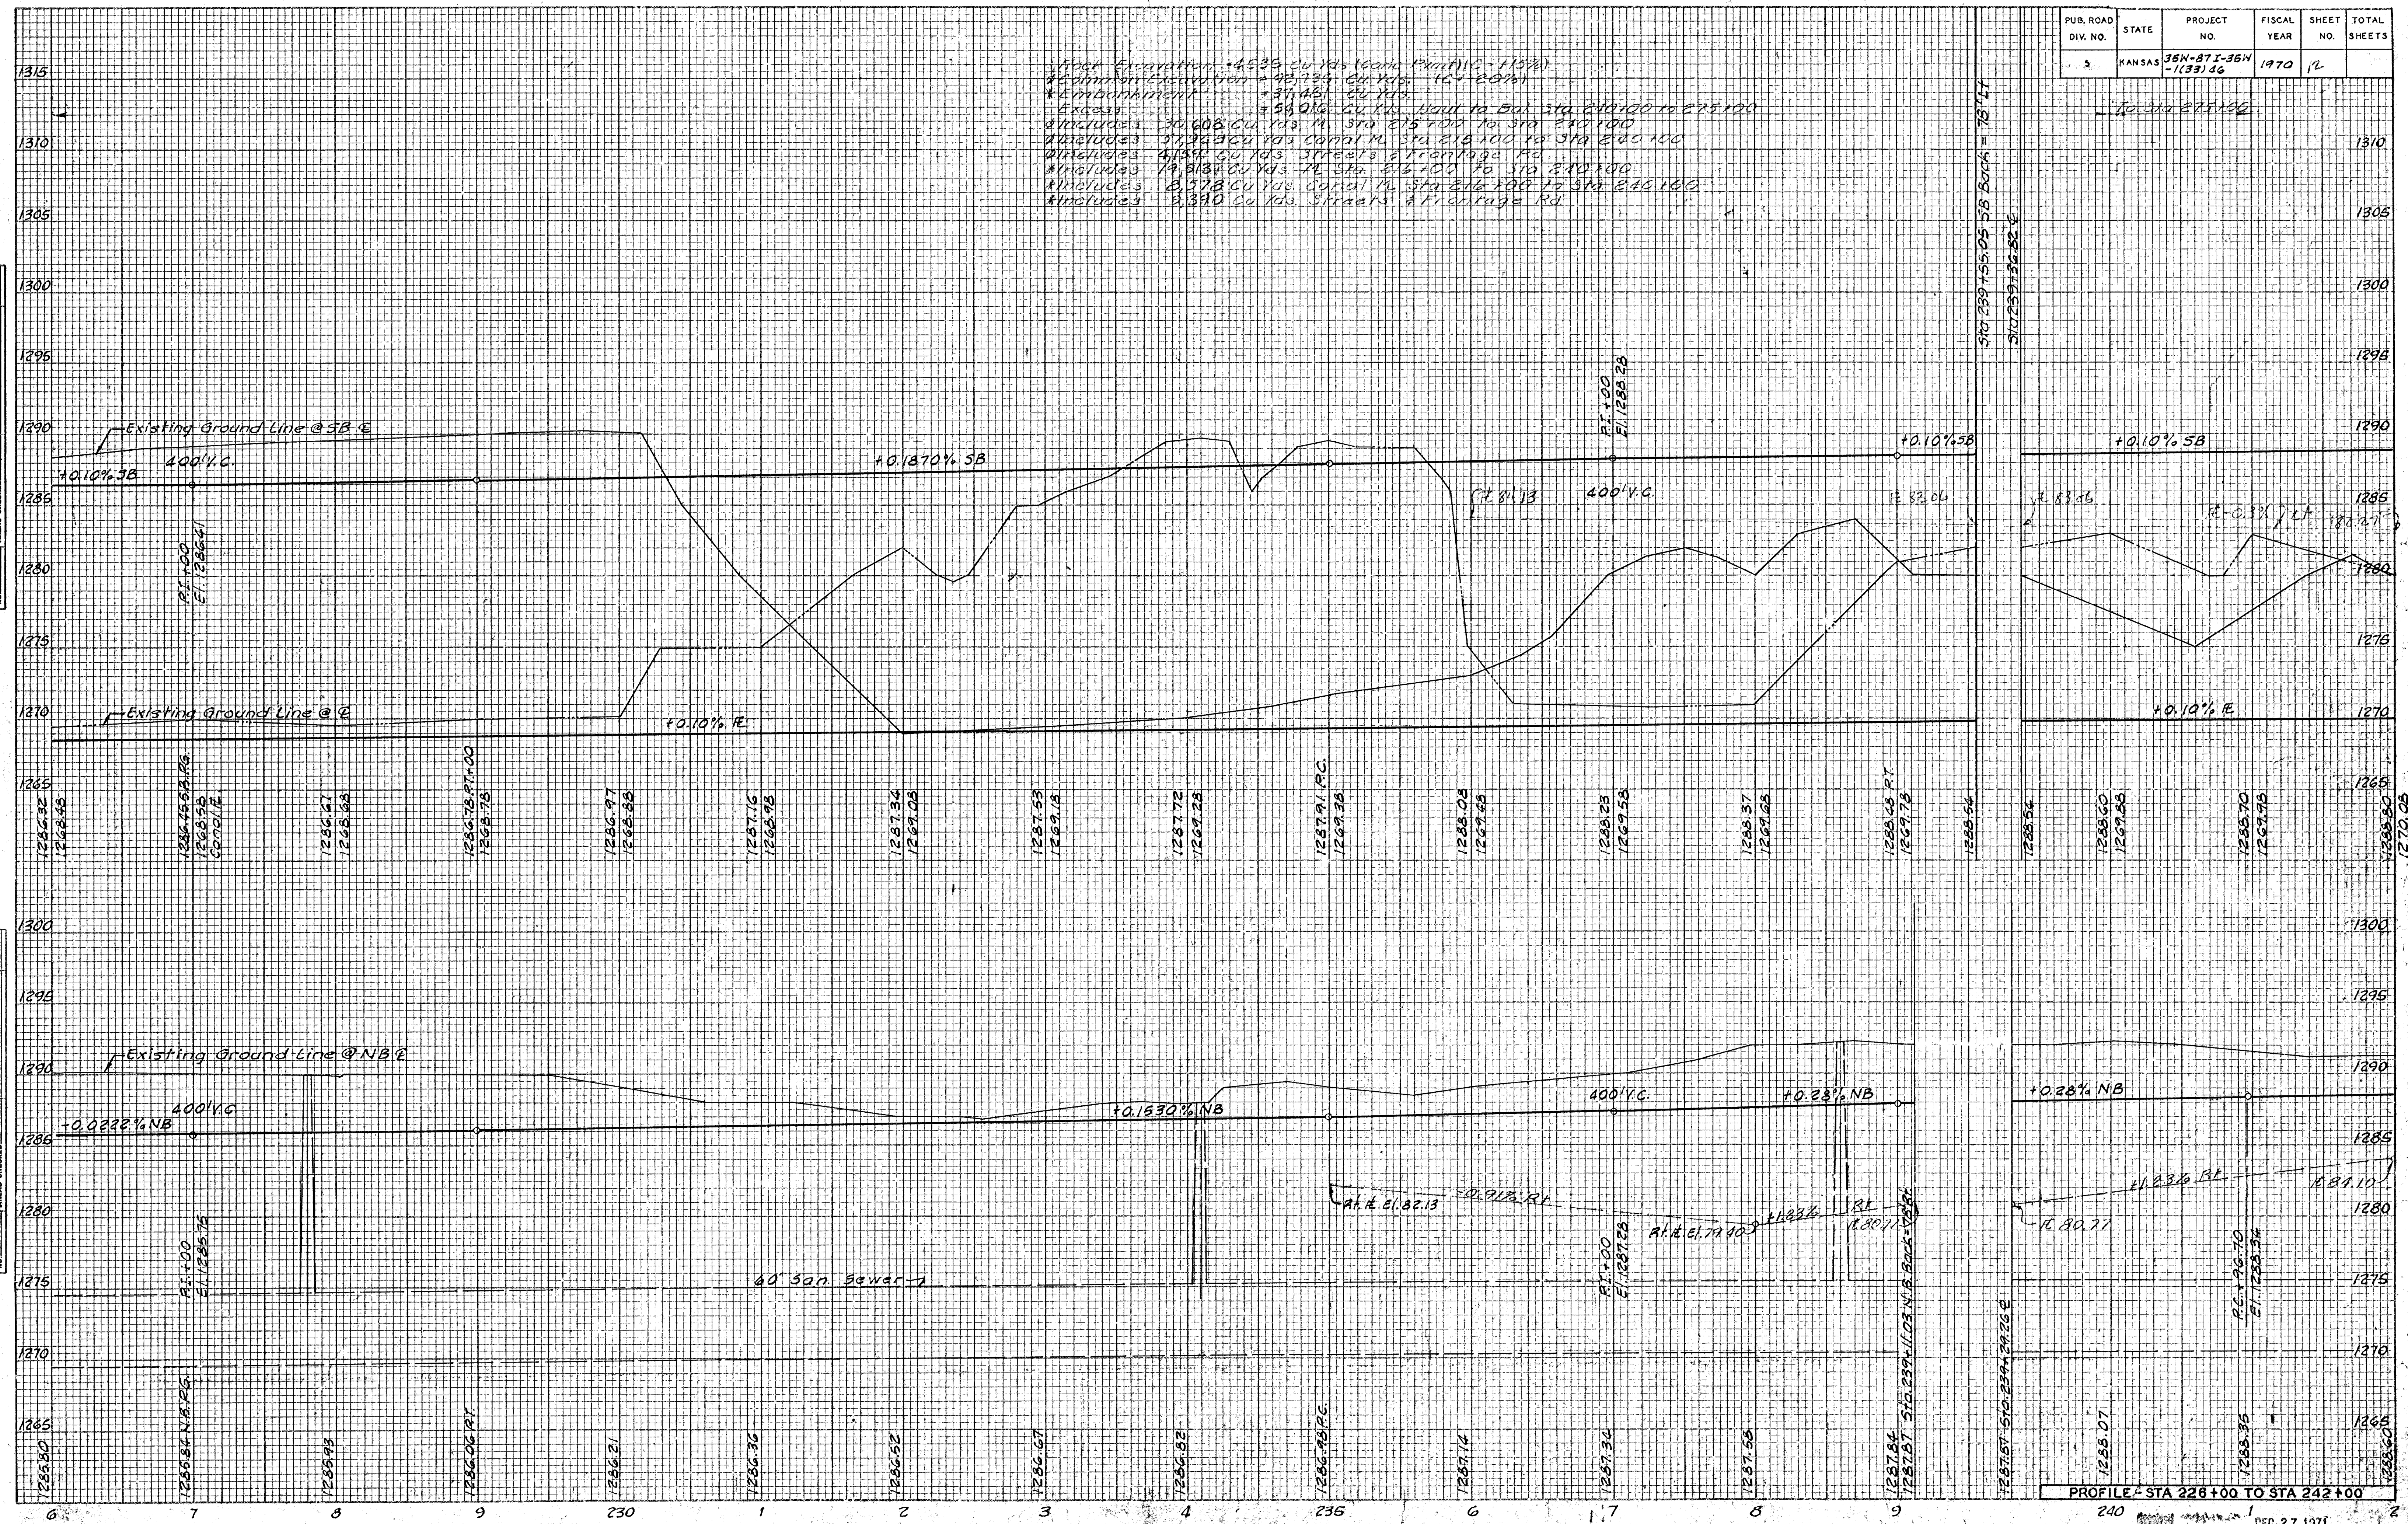

PROFILE - STA 228+00 TO STA 242+00