



PUB. ROAD DIV. NO.	STATE	PROJECT NO.	FISCAL YEAR	SHEET NO.	TOTAL SHEETS
5	KANSAS	35N-87E-35N -1(33)46	1970	14	

Peck Excavation 4270 Co. Rd. 1000 (1151)
 Common Exc. 345,666 Cu. Yds. (1151)
 *Includes 35,965 Cu. Yds. M. Sta. 245+00 to Sta. 275+00
 120,376 Cu. Yds. Gravel M. Sta. 245+00 to Sta. 275+00
 1,314 Cu. Yds. Street & Frontage Pcs.
 54,816 Cu. Yds. Excav. From Bal. Sta. 245+00 to Sta. 275+00
 64,893 Cu. Yds. Borrow (Contractor Furnished)
 *Includes 101,316 Cu. Yds. M. Sta. 245+00 to Sta. 275+00
 23,463 Cu. Yds. Gravel M. Sta. 245+00 to Sta. 275+00
 167,687 Cu. Yds. Street, Ramps & Frontage Pcs.

DATE	BY
ORIGINAL SURVEY PLOT NOTE BOOK	SAVED PLOT NOTE BOOK
AREA CHECKED	AREA CHECKED

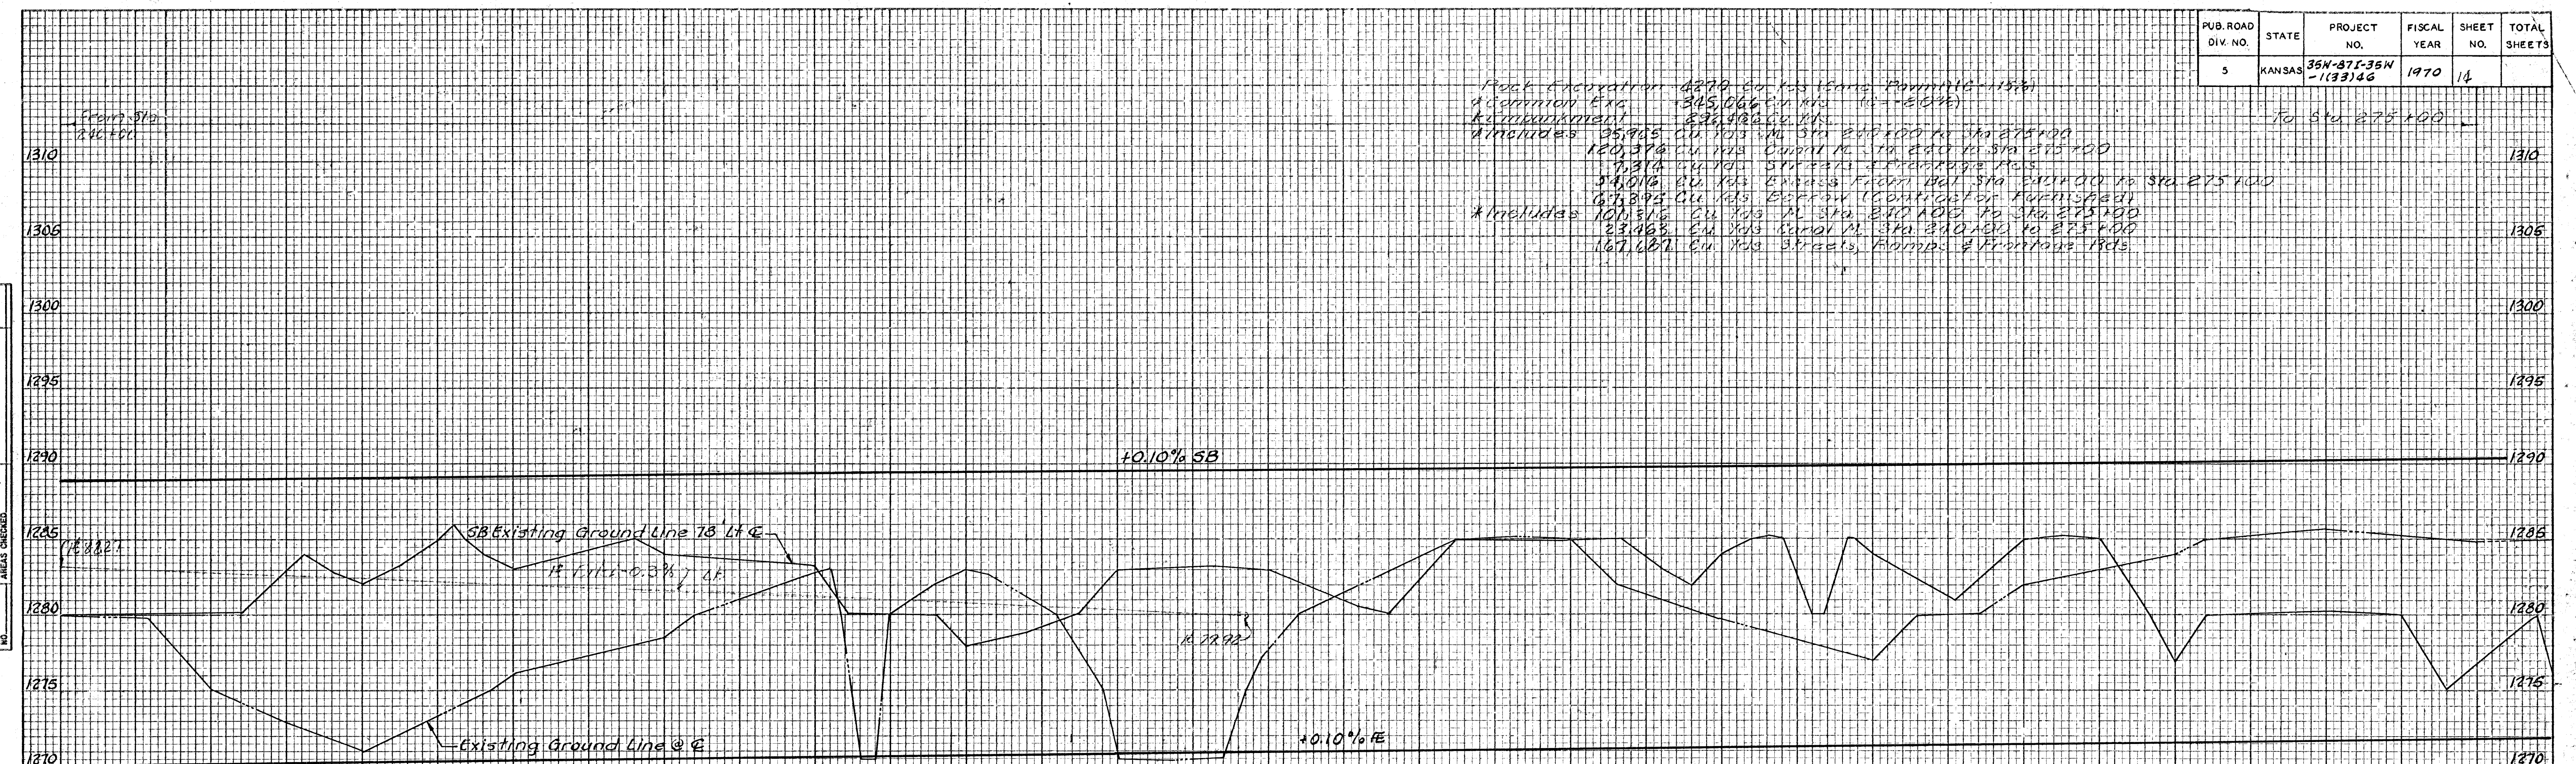

DATE	BY
ORIGINAL SURVEY PLOT NOTE BOOK	SAVED PLOT NOTE BOOK
AREA CHECKED	AREA CHECKED

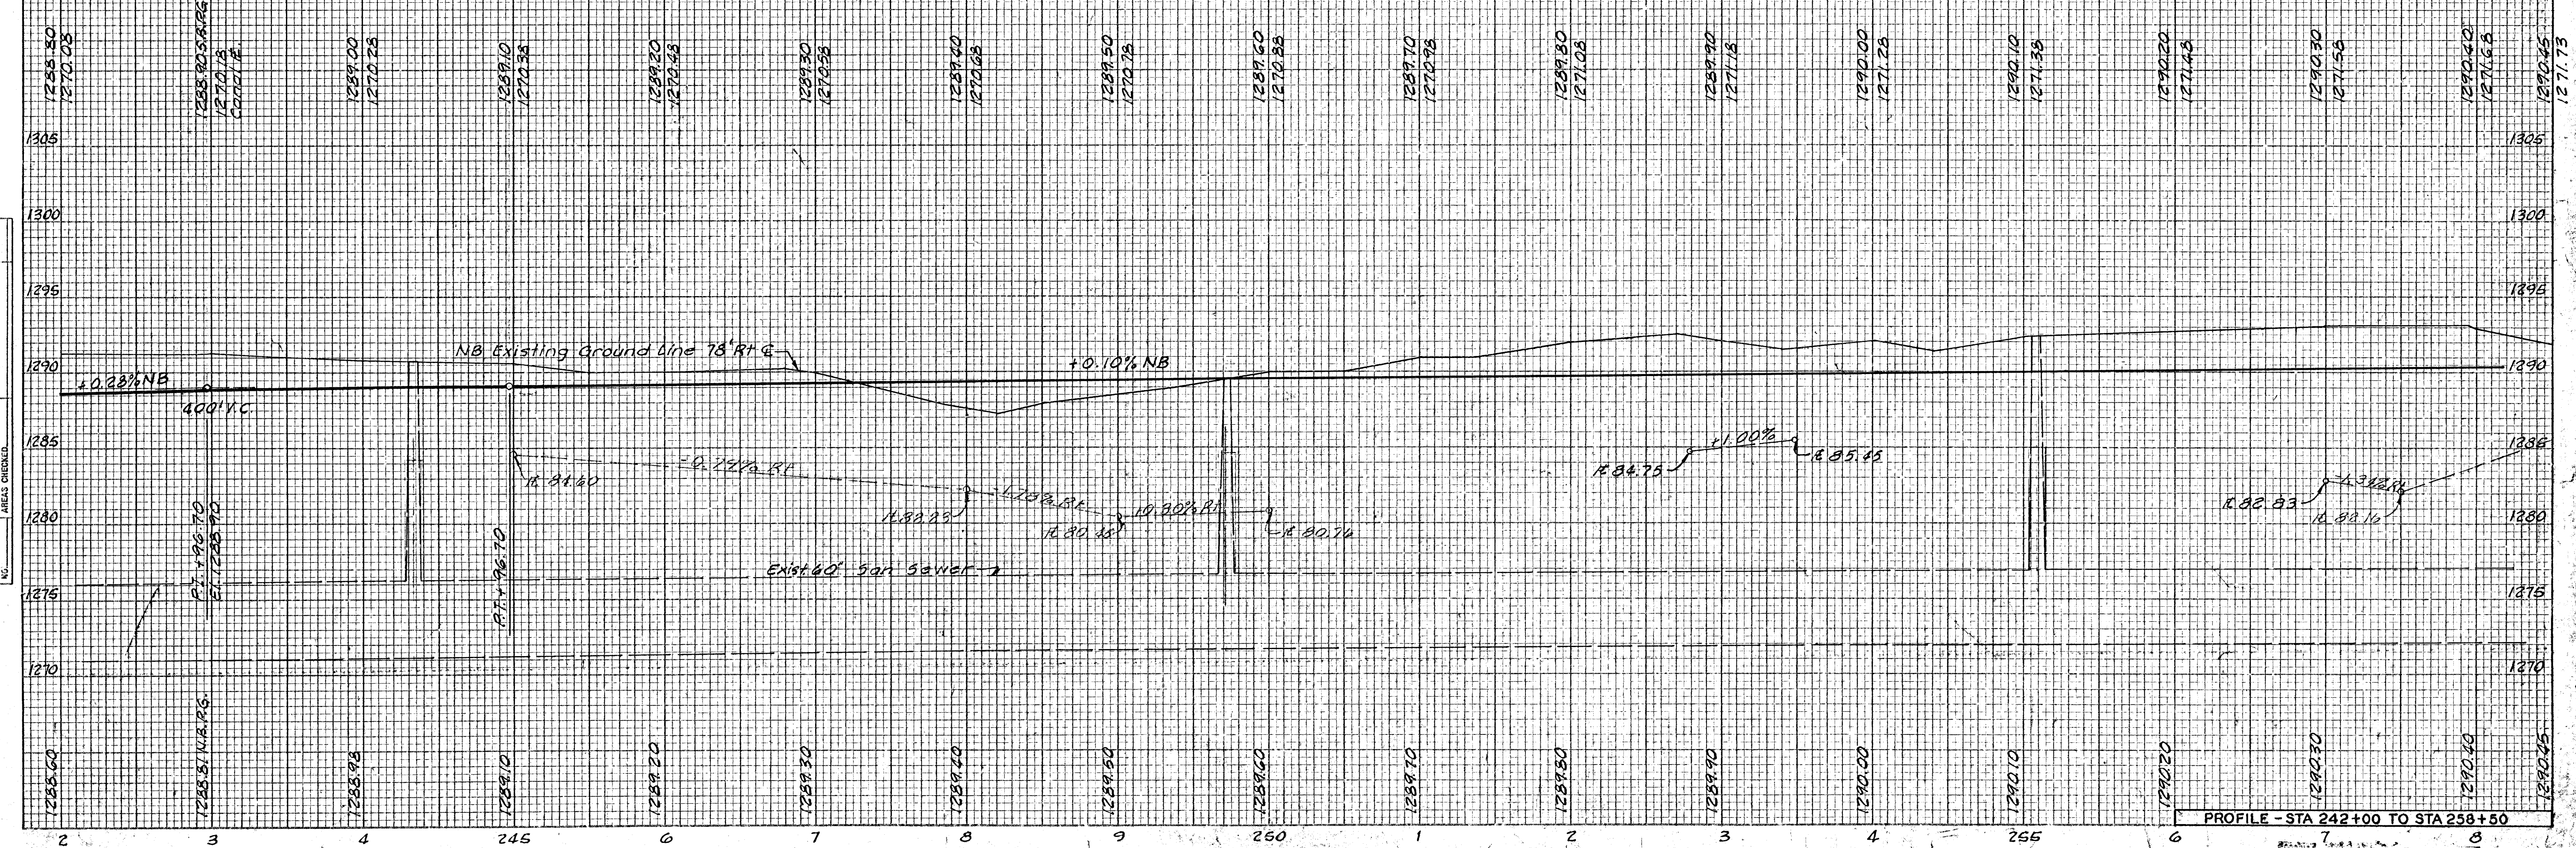

PROFILE - STA 242+00 TO STA 258+50