


PUB. ROAD DIV. NO.	STATE	PROJECT NO.	FISCAL YEAR	SHEET NO.	TOTAL SHEETS
3	KANSAS	35W-875-35W -1.35/46	1970	14	

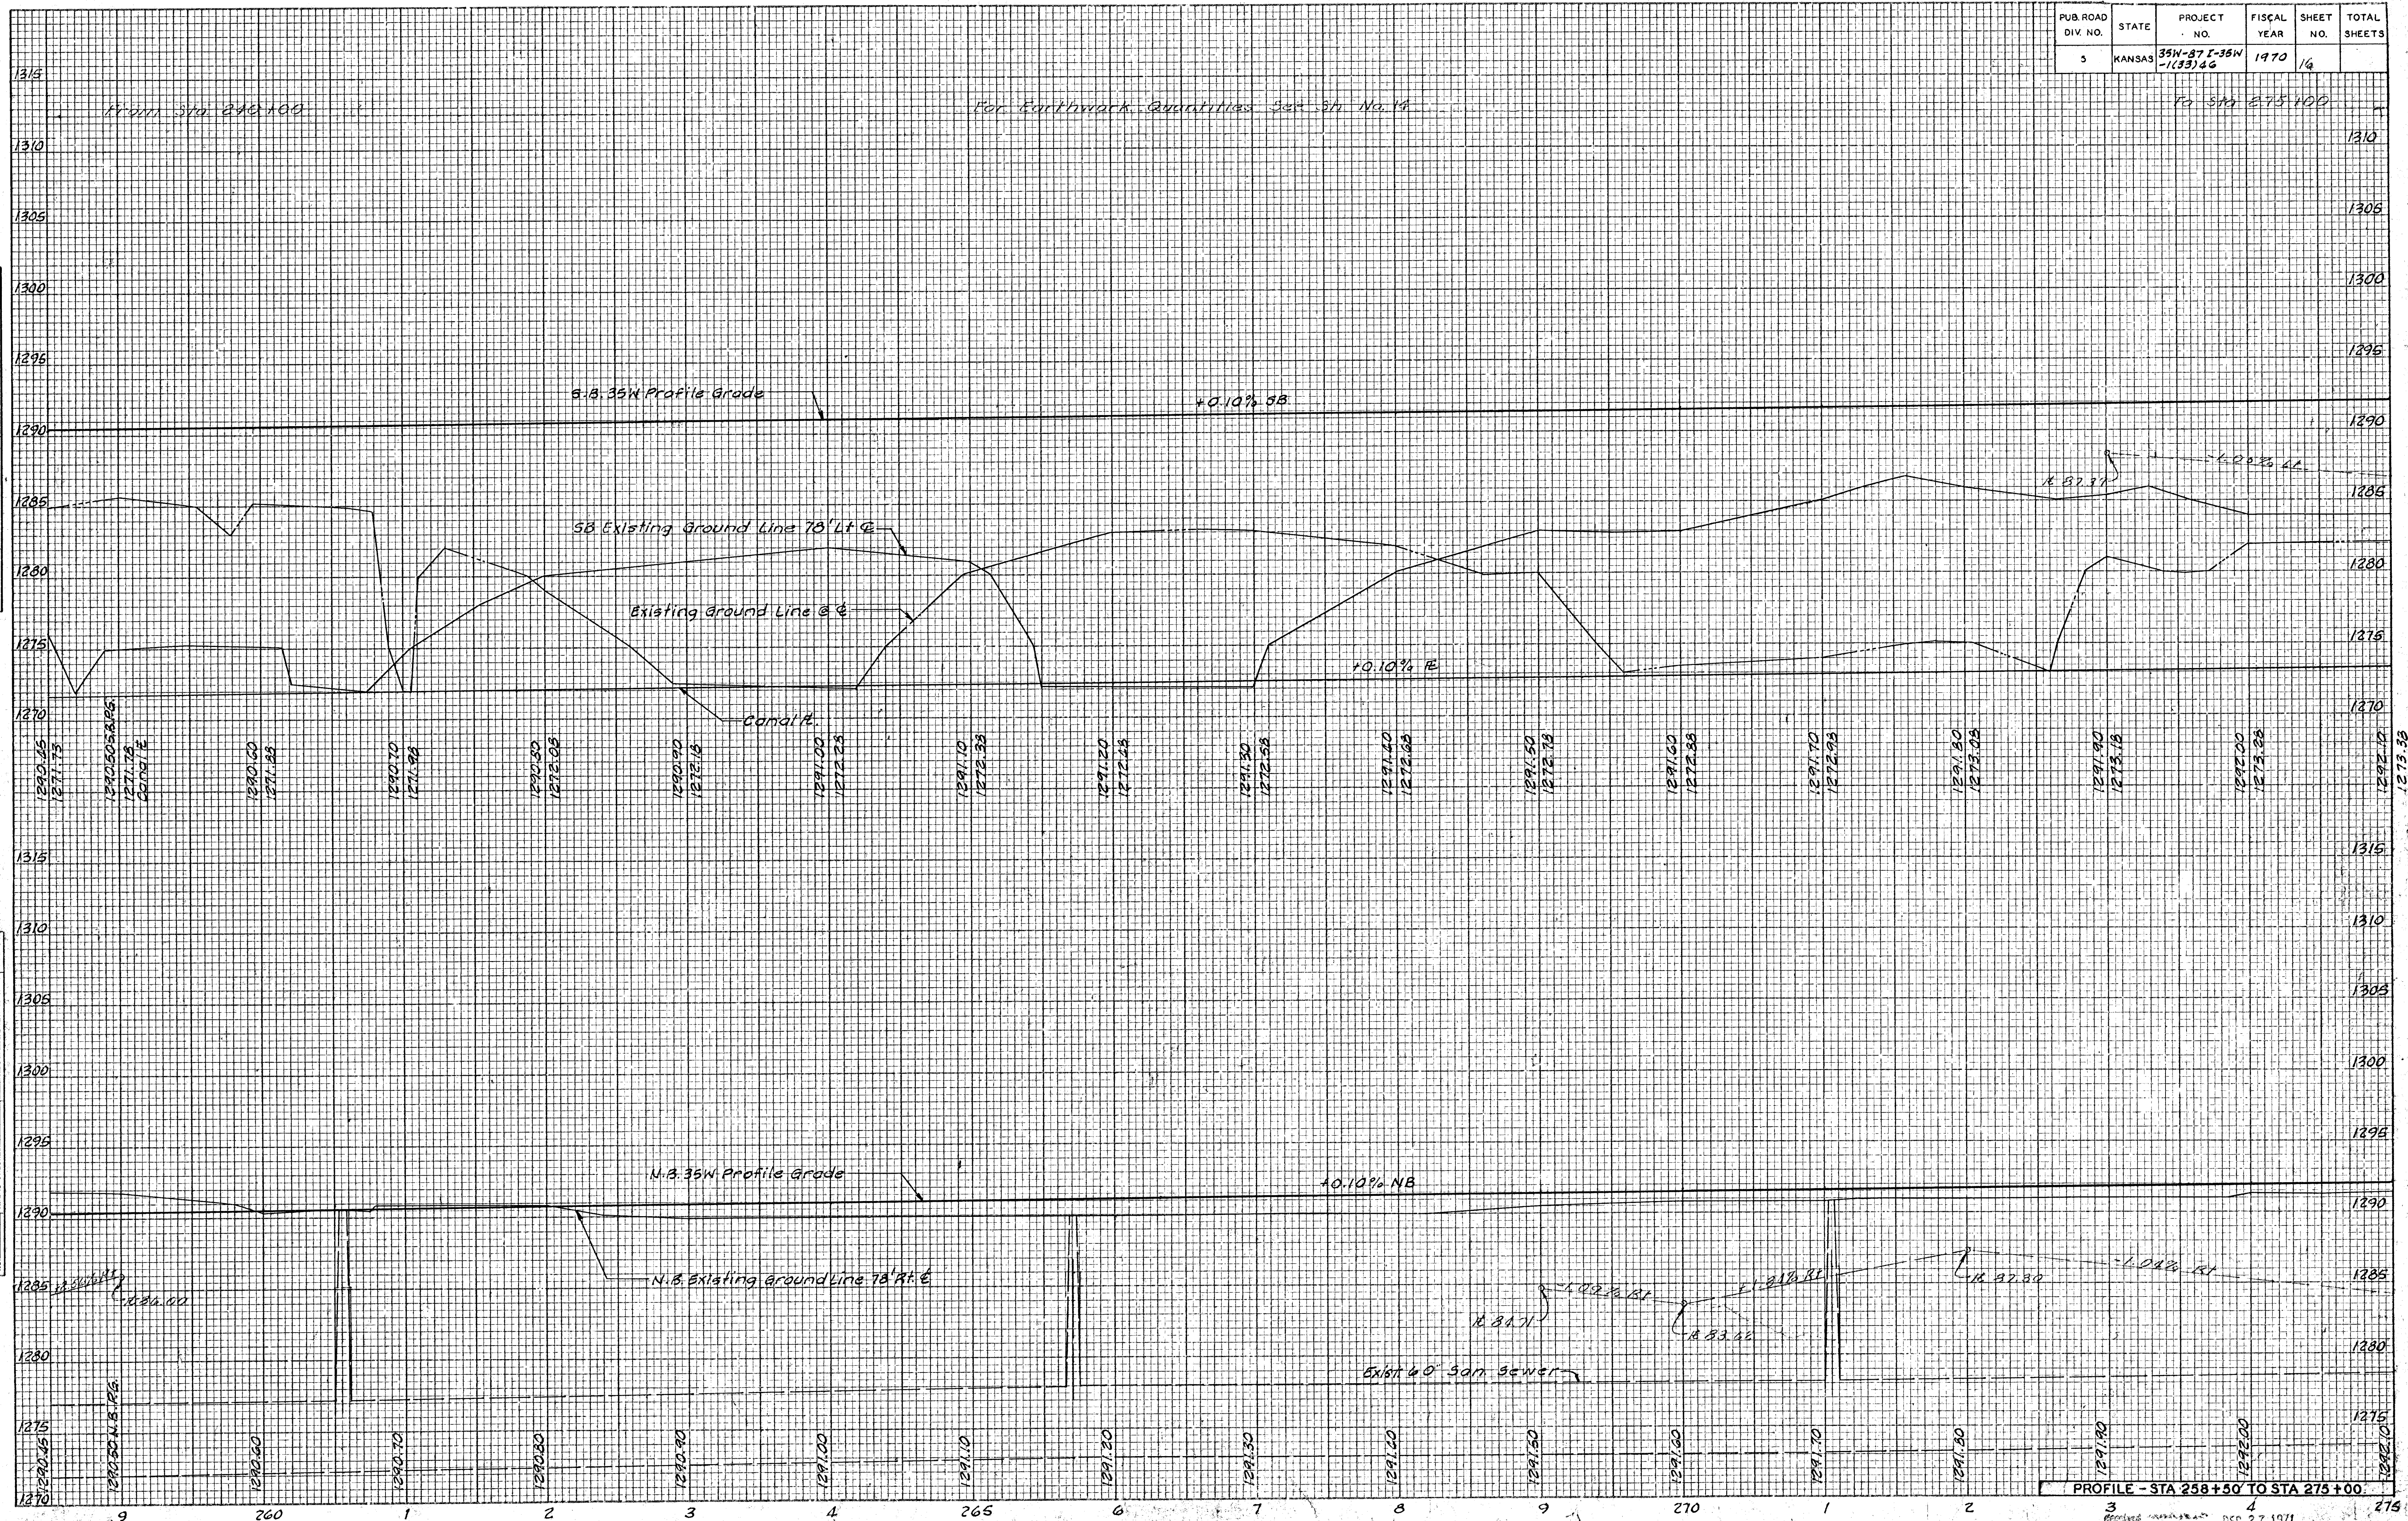

DATE	BY
FINAL SURVEY	REVIEWED
NOTED	NOTED
AREA	AREA
CHECKED	CHECKED

DATE	BY
ORIGINAL SURVEY	REVIEWED
NOTED	NOTED
AREA	AREA
CHECKED	CHECKED