


PUB. ROAD DIV. NO.	STATE	PROJECT NO.	FISCAL YEAR	SHEET NO.	TOTAL SHEETS
5	KANSAS	35W-27.35W-163146	1970	17	229

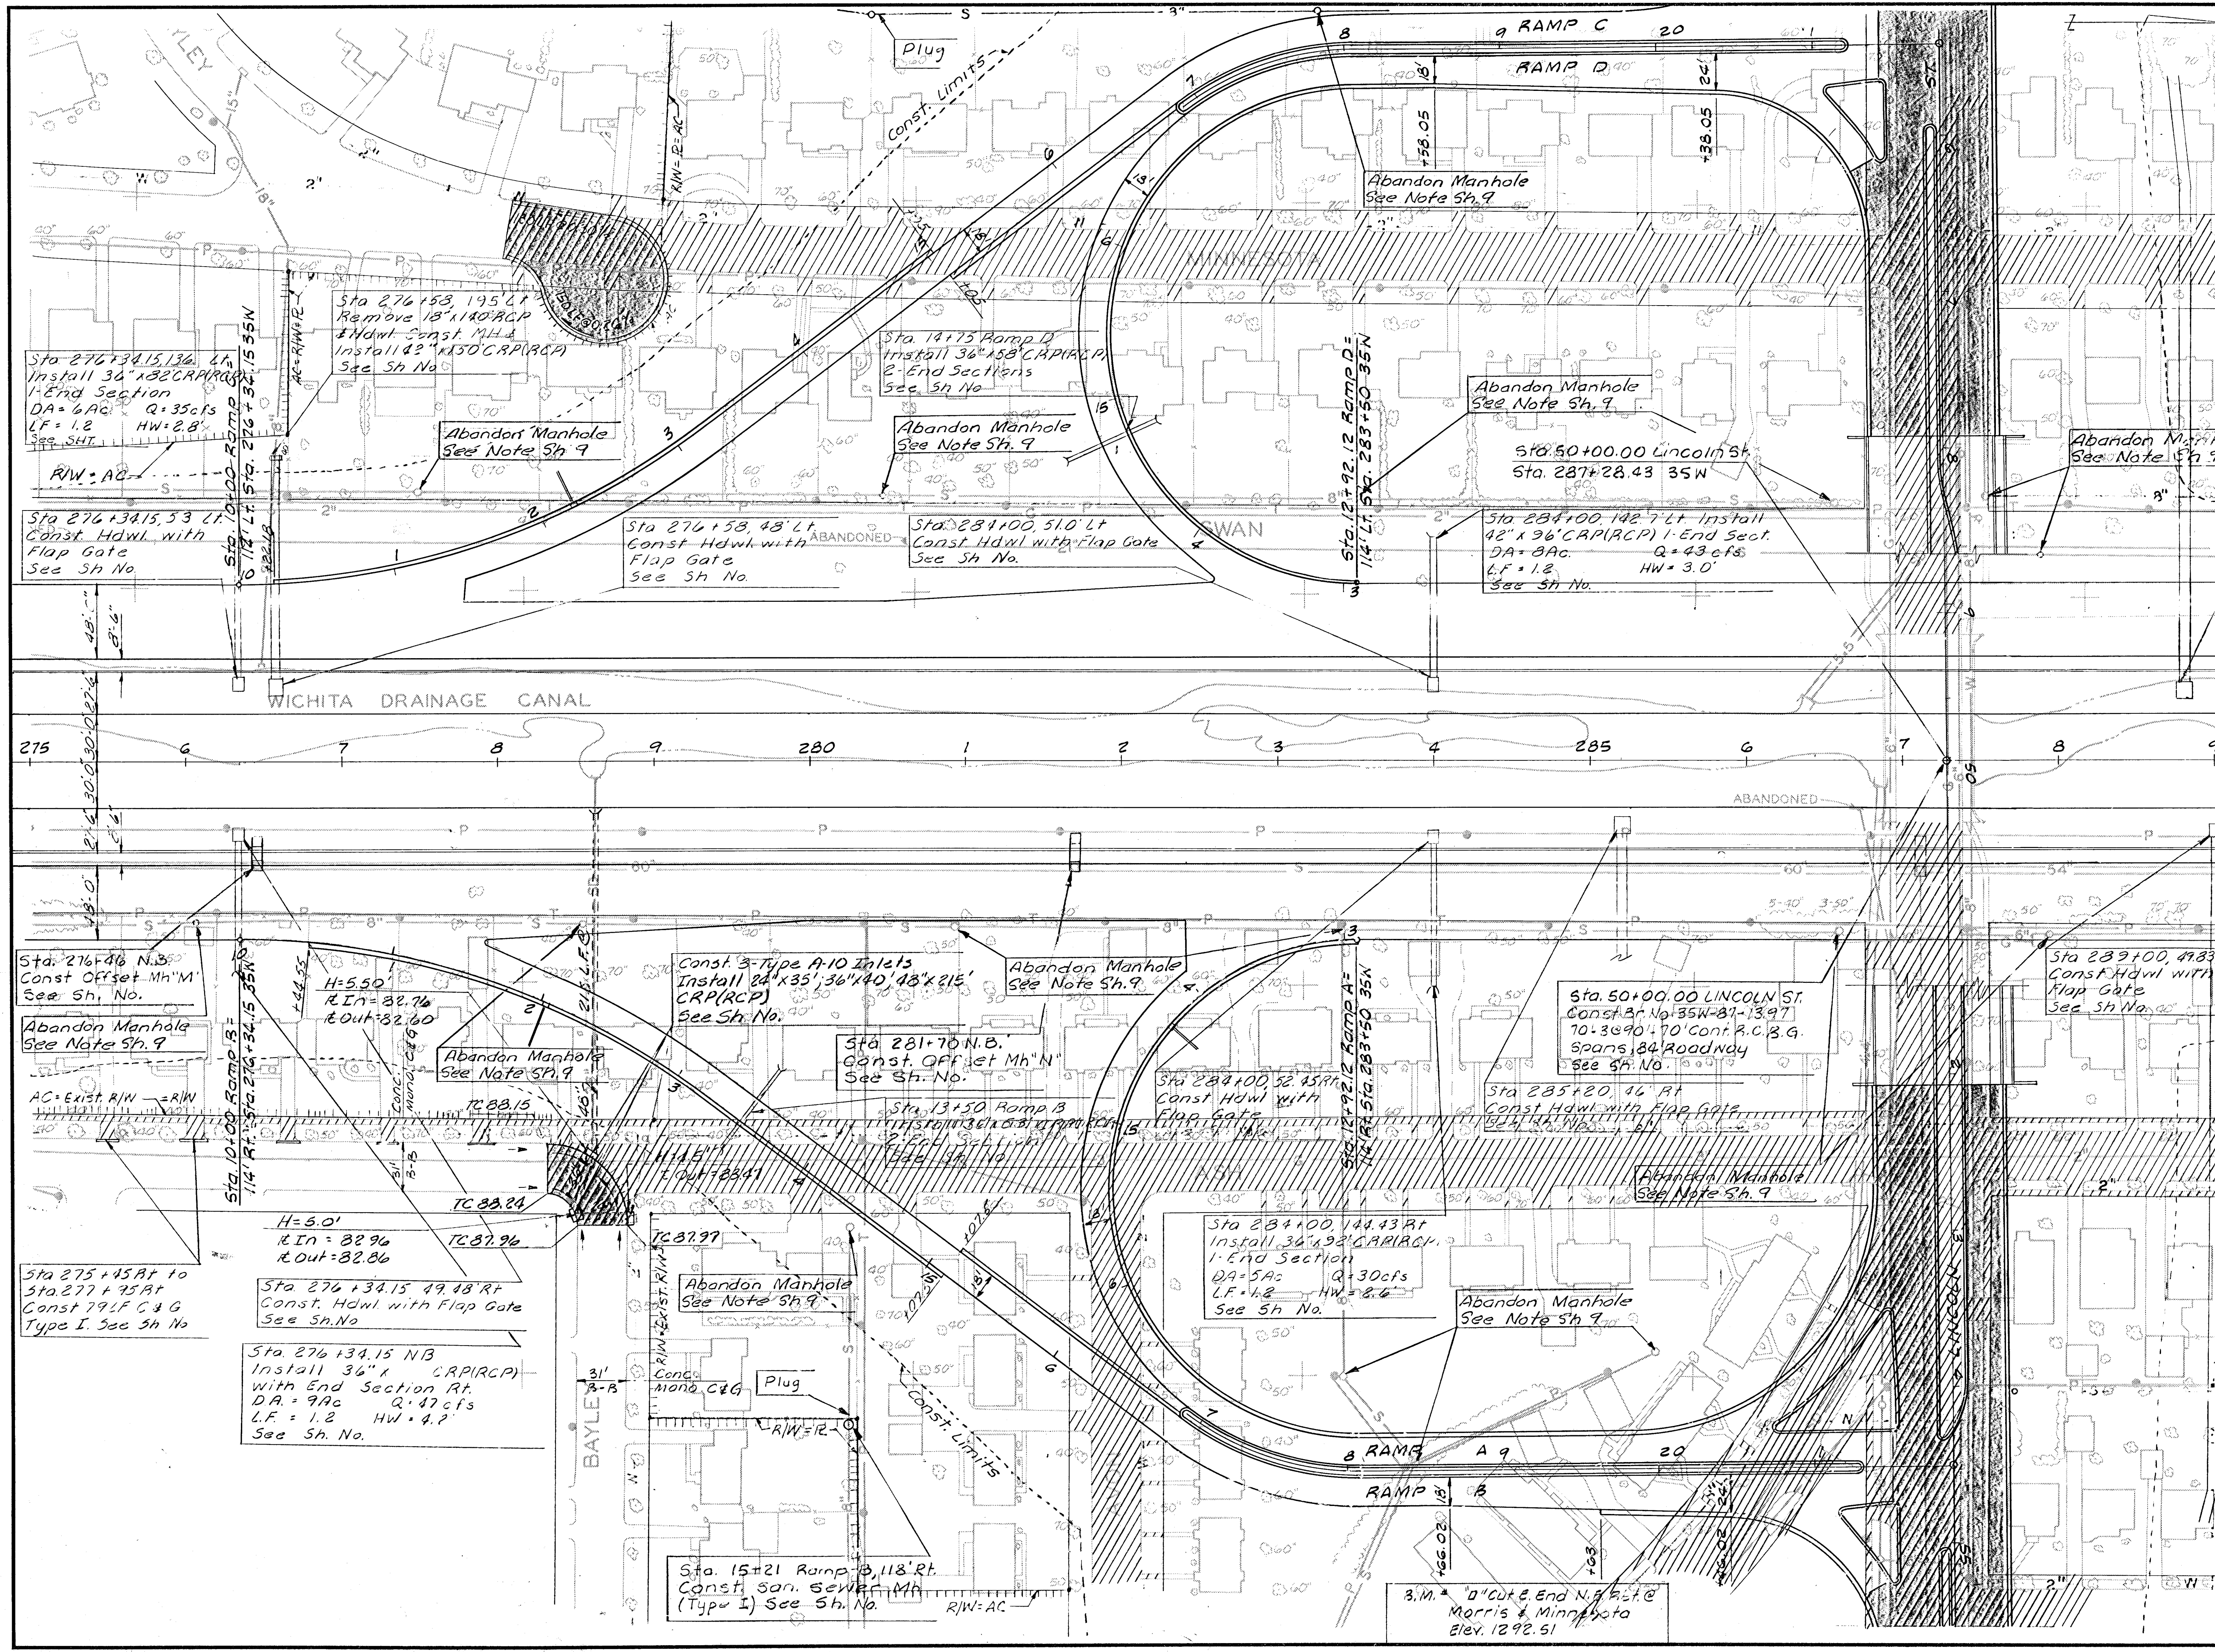

NO.	DATE	REVISIONS	BY	APP'D
3				
2				
1				

STATE HIGHWAY COMMISSION OF KANSAS

I 35 W PLAN
STA 275+00 TO STA 291+00

WILSON & COMPANY
ENGINEERS & ARCHITECTS
SALINA, KANSAS

DESIGNED H.J.B. TRACED J.F.B. CHECKED G.A.S.

DEC 27 1971