


PUB. ROAD DIV. NO.	STATE	PROJECT NO.	FISCAL YEAR	SHEET NO.	TOTAL SHEETS
5	KANSAS	33W-87-33W-1(33)46	1970	27	229

FRONTAGE ROAD CURVE DATA
 $\Delta = 89^{\circ}32'26''$ Rt $\Delta = 90^{\circ}00'$ Lt
 $R = 50.00'$ $R = 75.00'$
 $T = 49.60'$ $T = 75.00'$
 $L = 78.14'$ $L = 117.81'$
 PI Sta 15+00.13 PI Sta 11+75.00

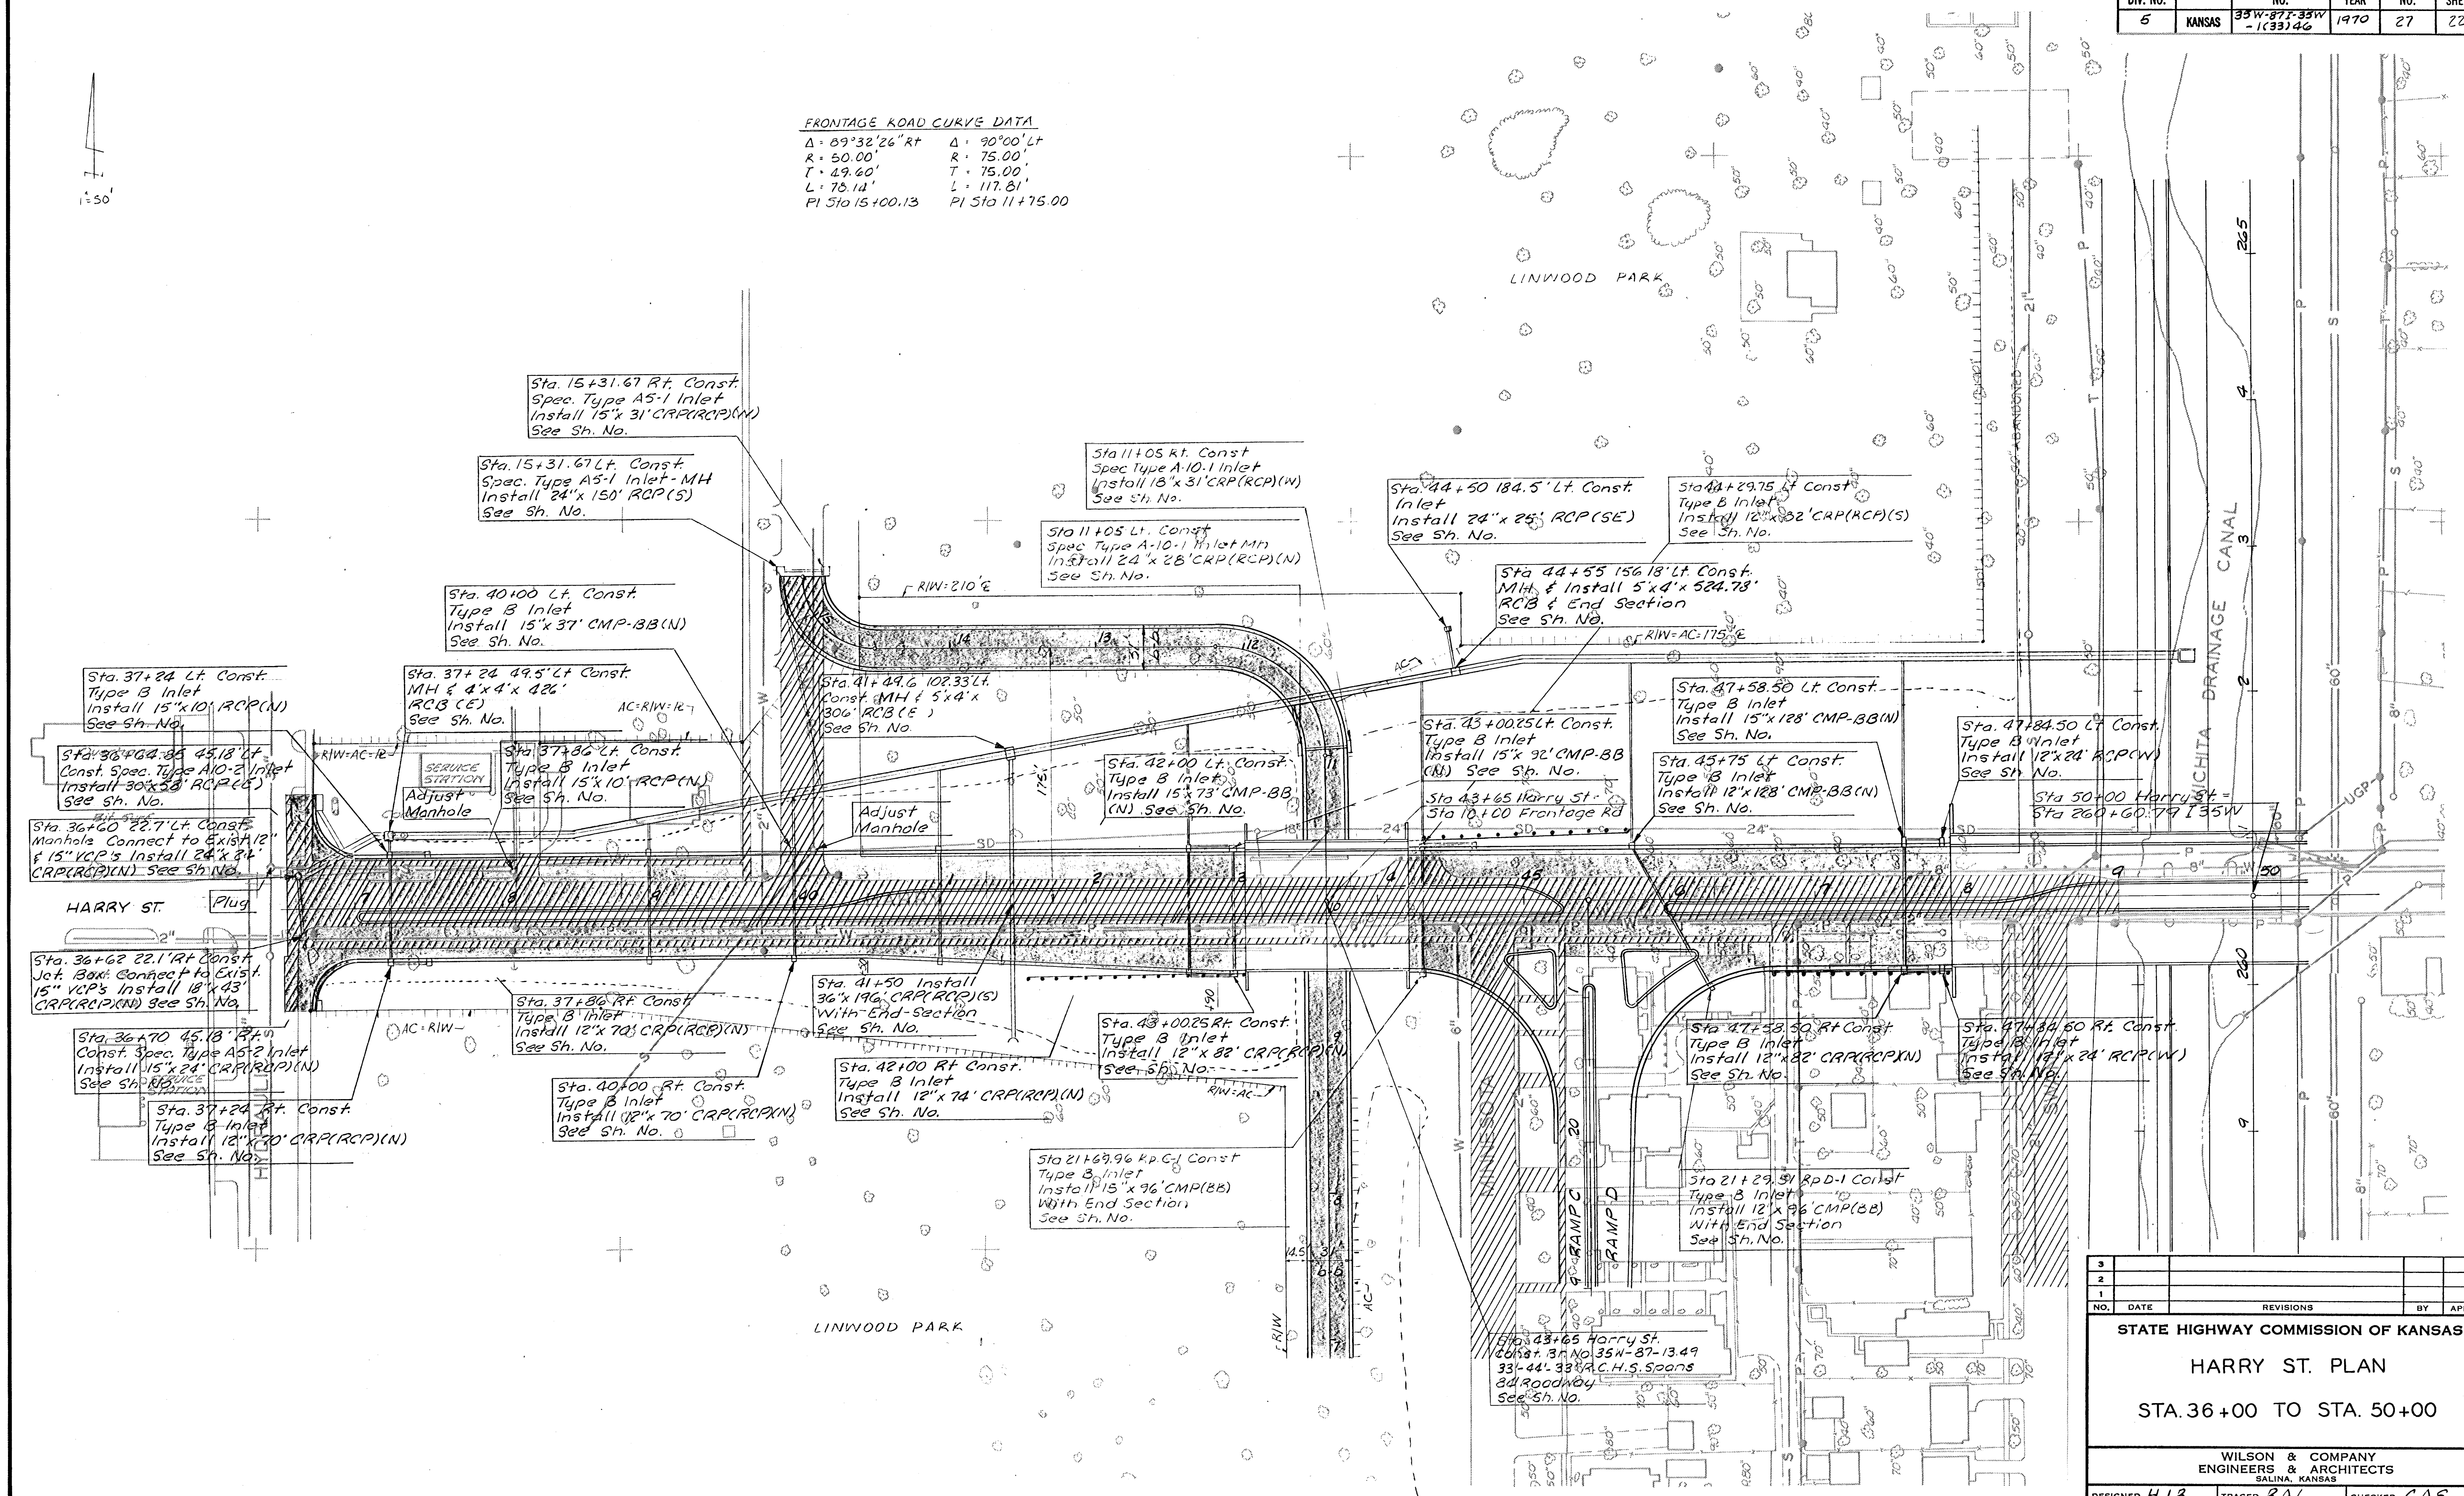

3					
2					
1					
NO.	DATE	REVISIONS	BY	APP'D	
STATE HIGHWAY COMMISSION OF KANSAS					
HARRY ST. PLAN					
STA. 36+00 TO STA. 50+00					
WILSON & COMPANY ENGINEERS & ARCHITECTS SALINA, KANSAS					
DESIGNED H.J.B.	TRACED R.A.L.	CHECKED G.A.S.			