


PUB. ROAD DIV. NO.	STATE	PROJECT NO.	FISCAL YEAR	SHEET NO.	TOTAL SHEETS
5	KANSAS	35W-87E-35W- 1(33)46	1971	28	220

FINAL SURVEY NOTE BOOK NO.	SURVISED PLOTTER AREAS CHECKED	BY	DATE

ORIGINAL SURVEY NOTE BOOK NO.	SURVISED PLOTTER AREAS CHECKED	BY	DATE

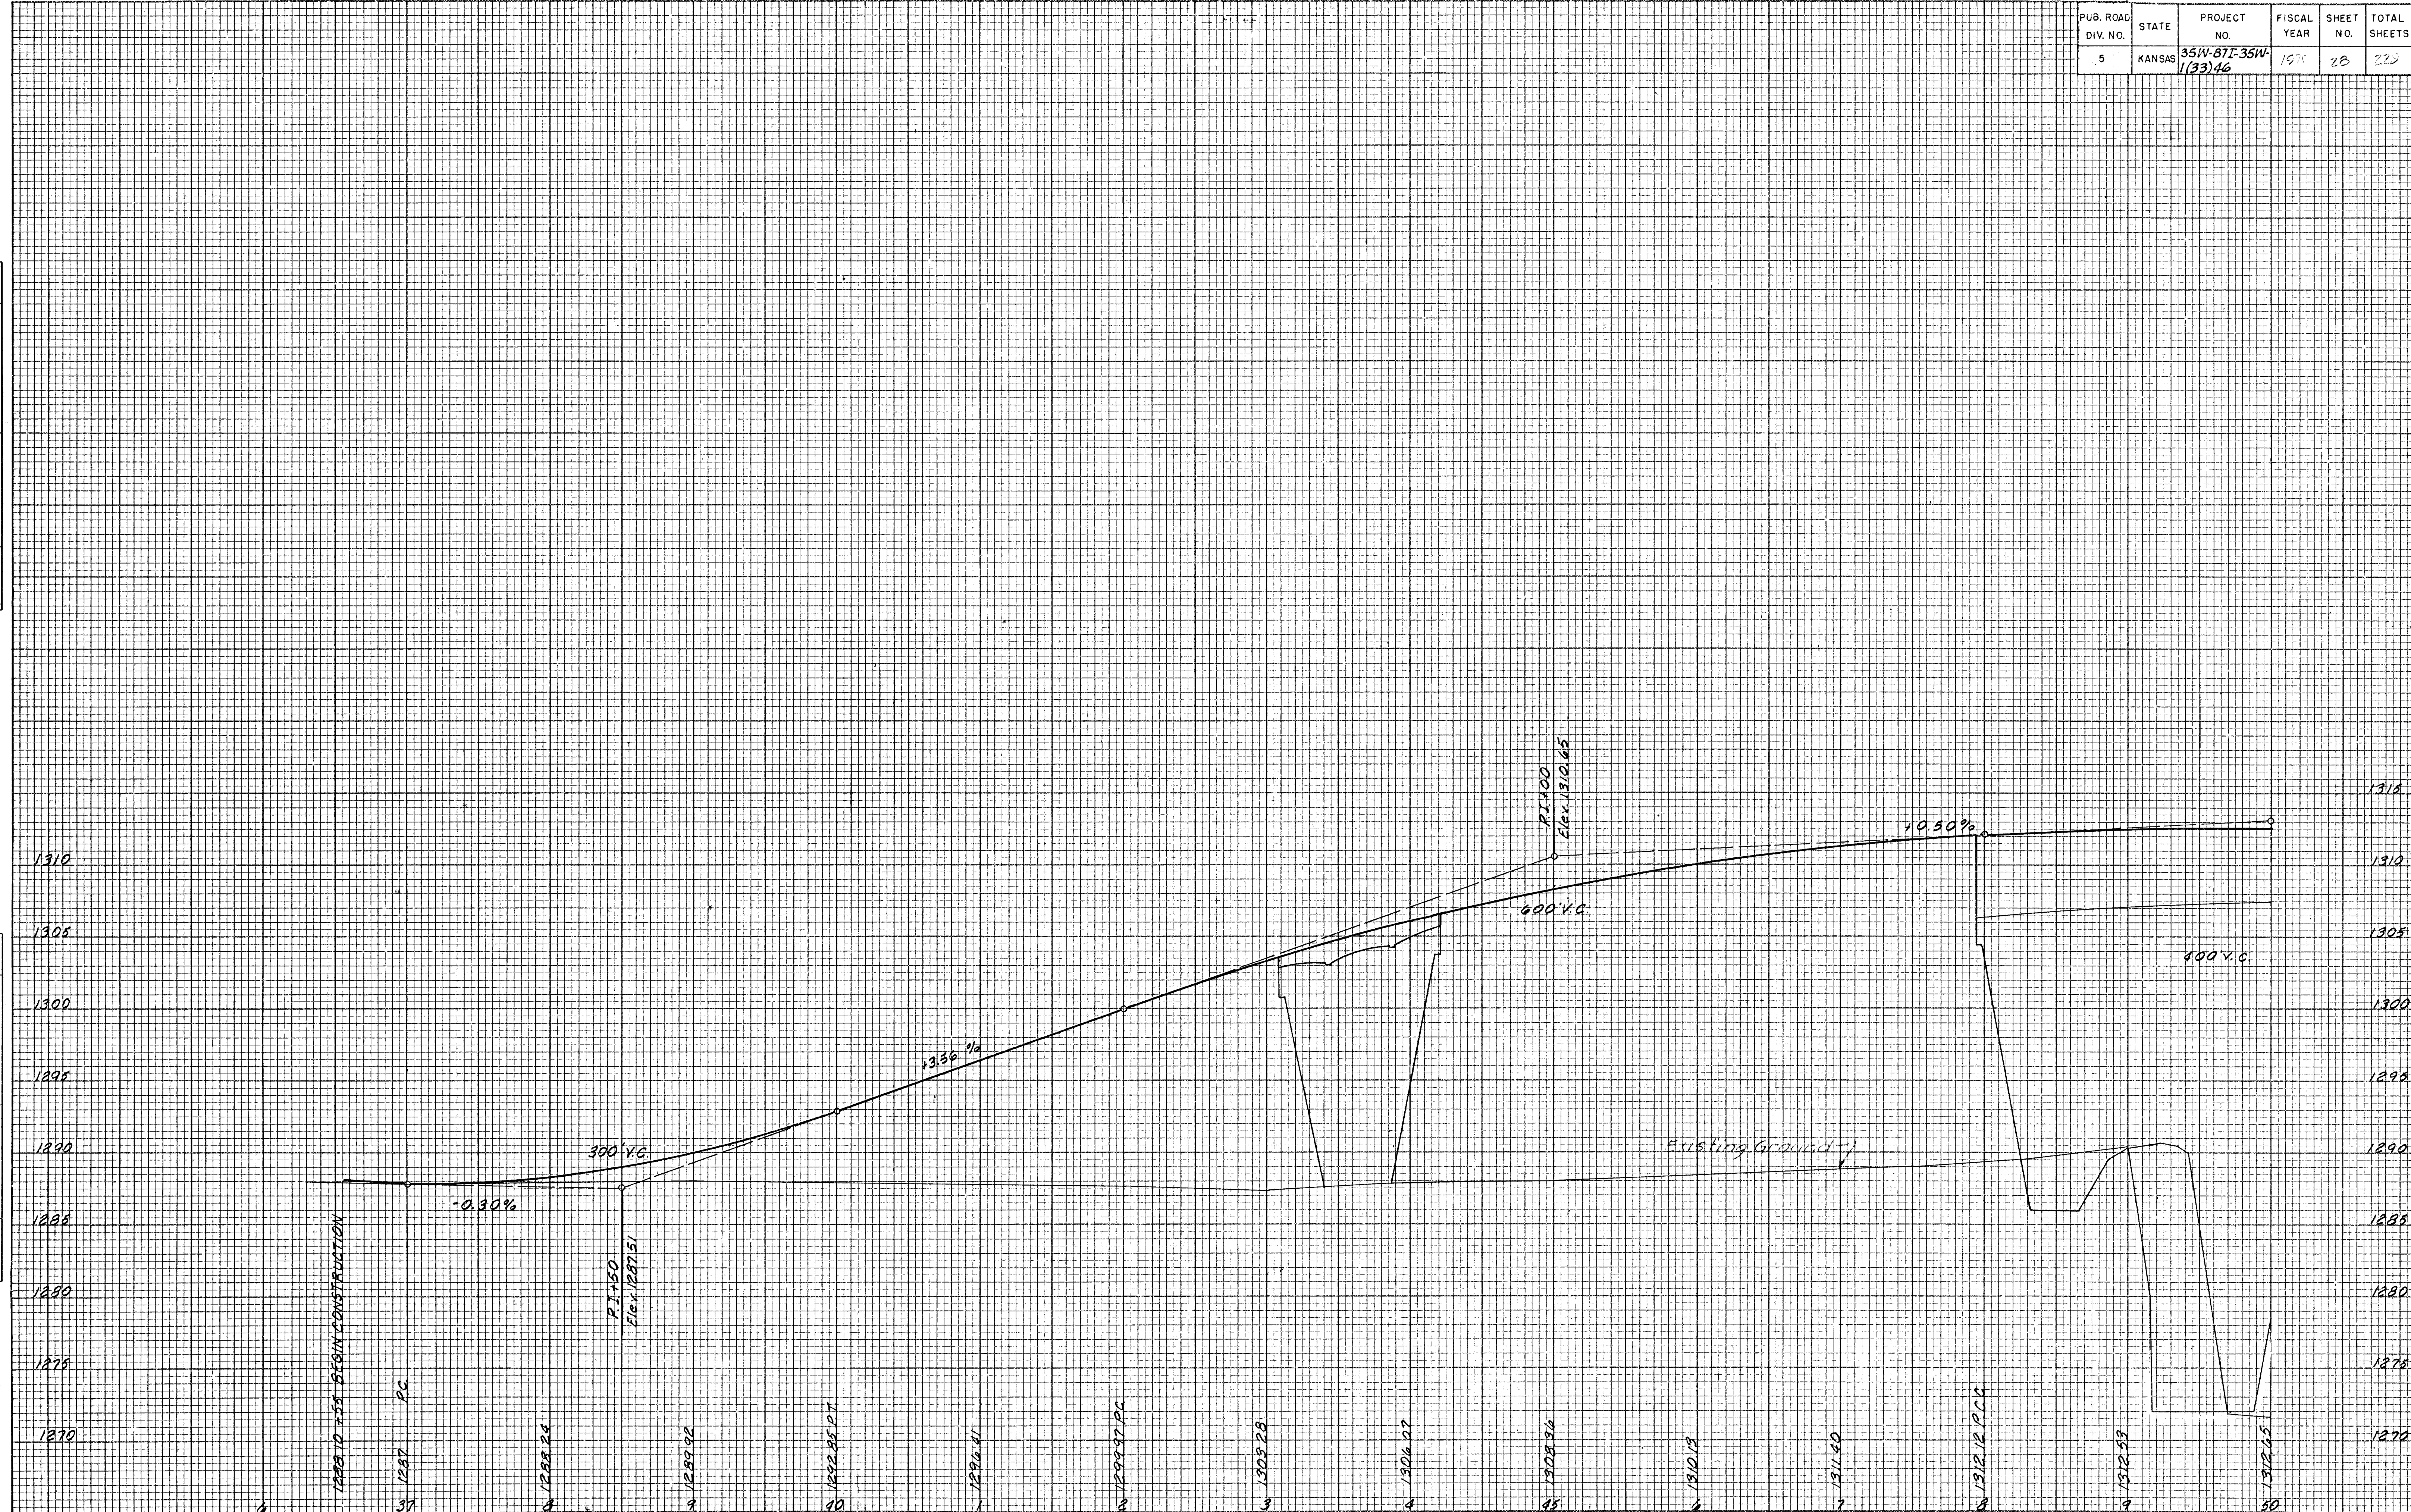

Printed in U.S.A.
On IMPERIAL Tracing Cloth

PLATE 3 CROSS SECTION B P R STANDARD
EUGENE DIEZSEN CO. CHICAGO - NEW YORK

HARRY STREET STA. 36+00 TO STA. 50+00

DEC 27 1971

Printed in U.S.A.
On IMPERIAL Tracing Cloth
64-100C