


PUB. ROAD DIV. NO.	STATE	PROJECT NO.	FISCAL YEAR	SHEET NO.	TOTAL SHEETS
5	KANSAS	3511-871-3311- 1(33)46	1970	30	227

FINAL SURVEY NOTE BOOK NO.	SURVEYED PLOTTER INITIALS AREAS CHECKED	BY	DATE

ORIGINAL SURVEY NOTE BOOK NO.	SURVEYED PLOTTER INITIALS AREAS CHECKED	BY	DATE

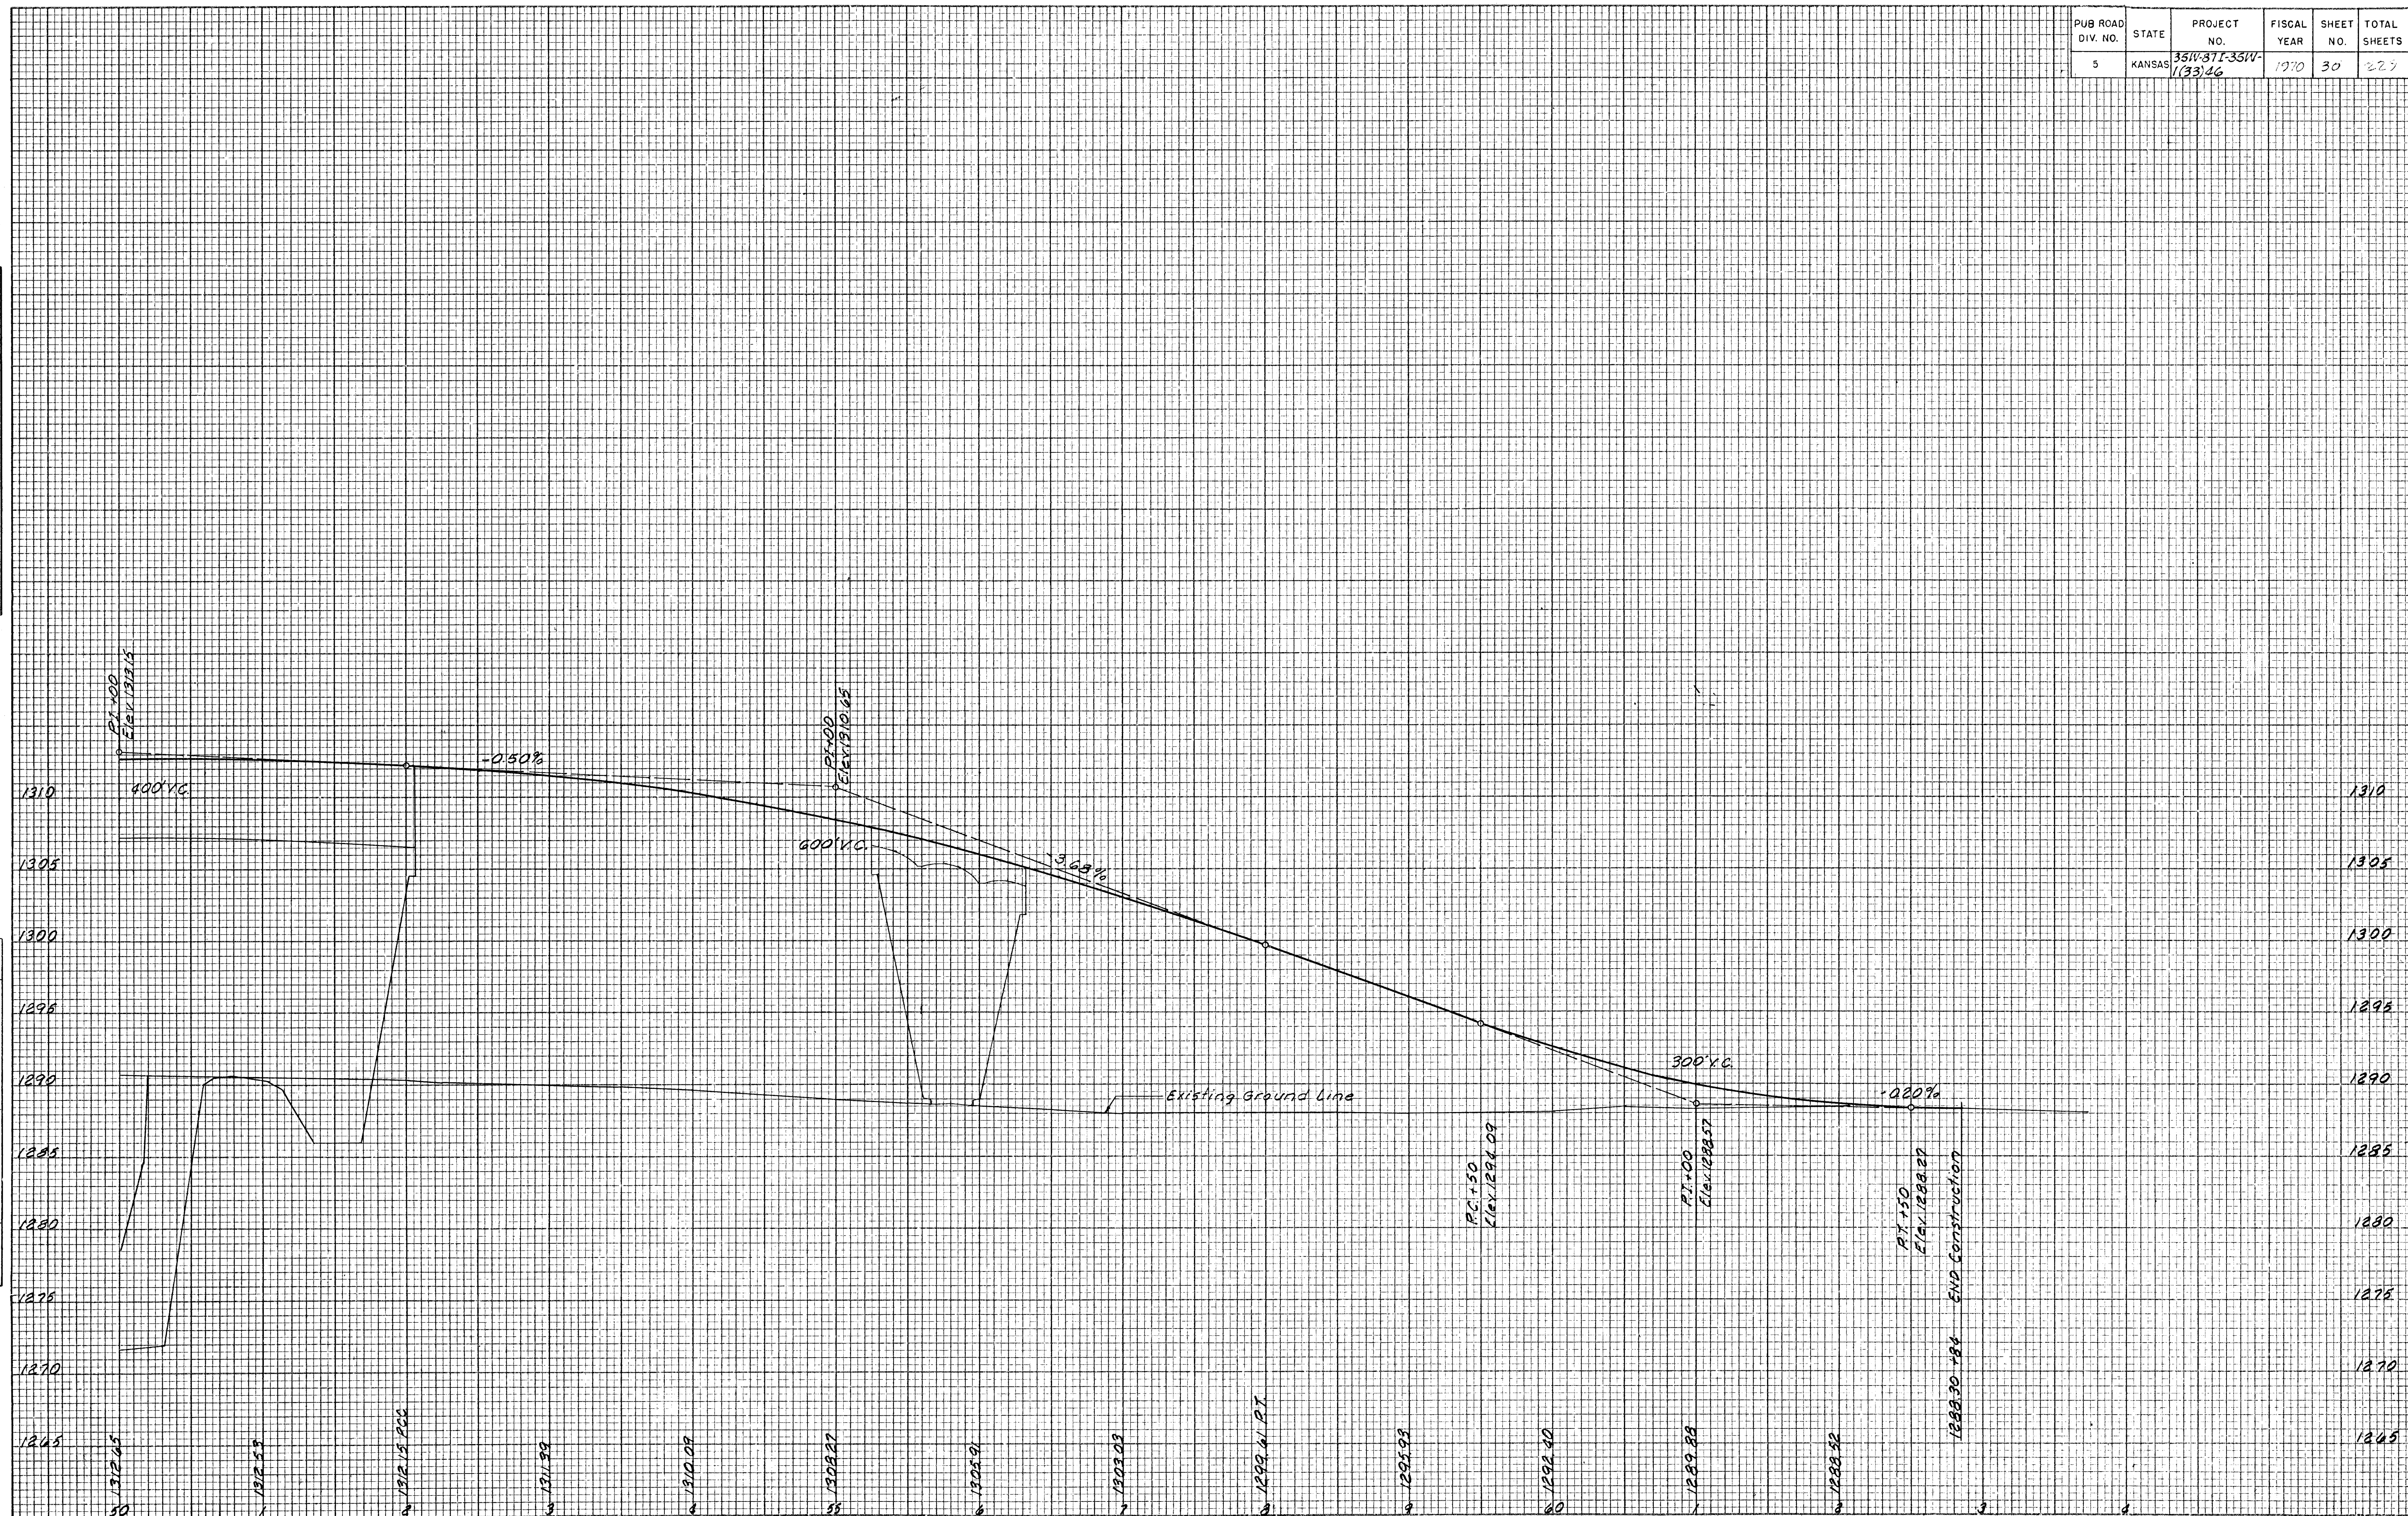

Printed in U.S.A.
On IMPERIAL Trading Cloth

PLATE 3 CROSS SECTION B P R STANDARD
EUGENE DETZGEN CO., CHICAGO - NEW YORK

HARRY STREET STA. 50+00 TO STA. 63+00

DEC 27 1970
Printed in U.S.A.
IMPERIAL Trading Cloth
64-100C