


| PUB. ROAD DIV. NO. | STATE  | PROJECT NO.         | FISCAL YEAR | SHEET NO. | TOTAL SHEETS |
|--------------------|--------|---------------------|-------------|-----------|--------------|
| 5                  | KANSAS | 35W-871-35W-1133146 | 1970        | 31        | 229          |

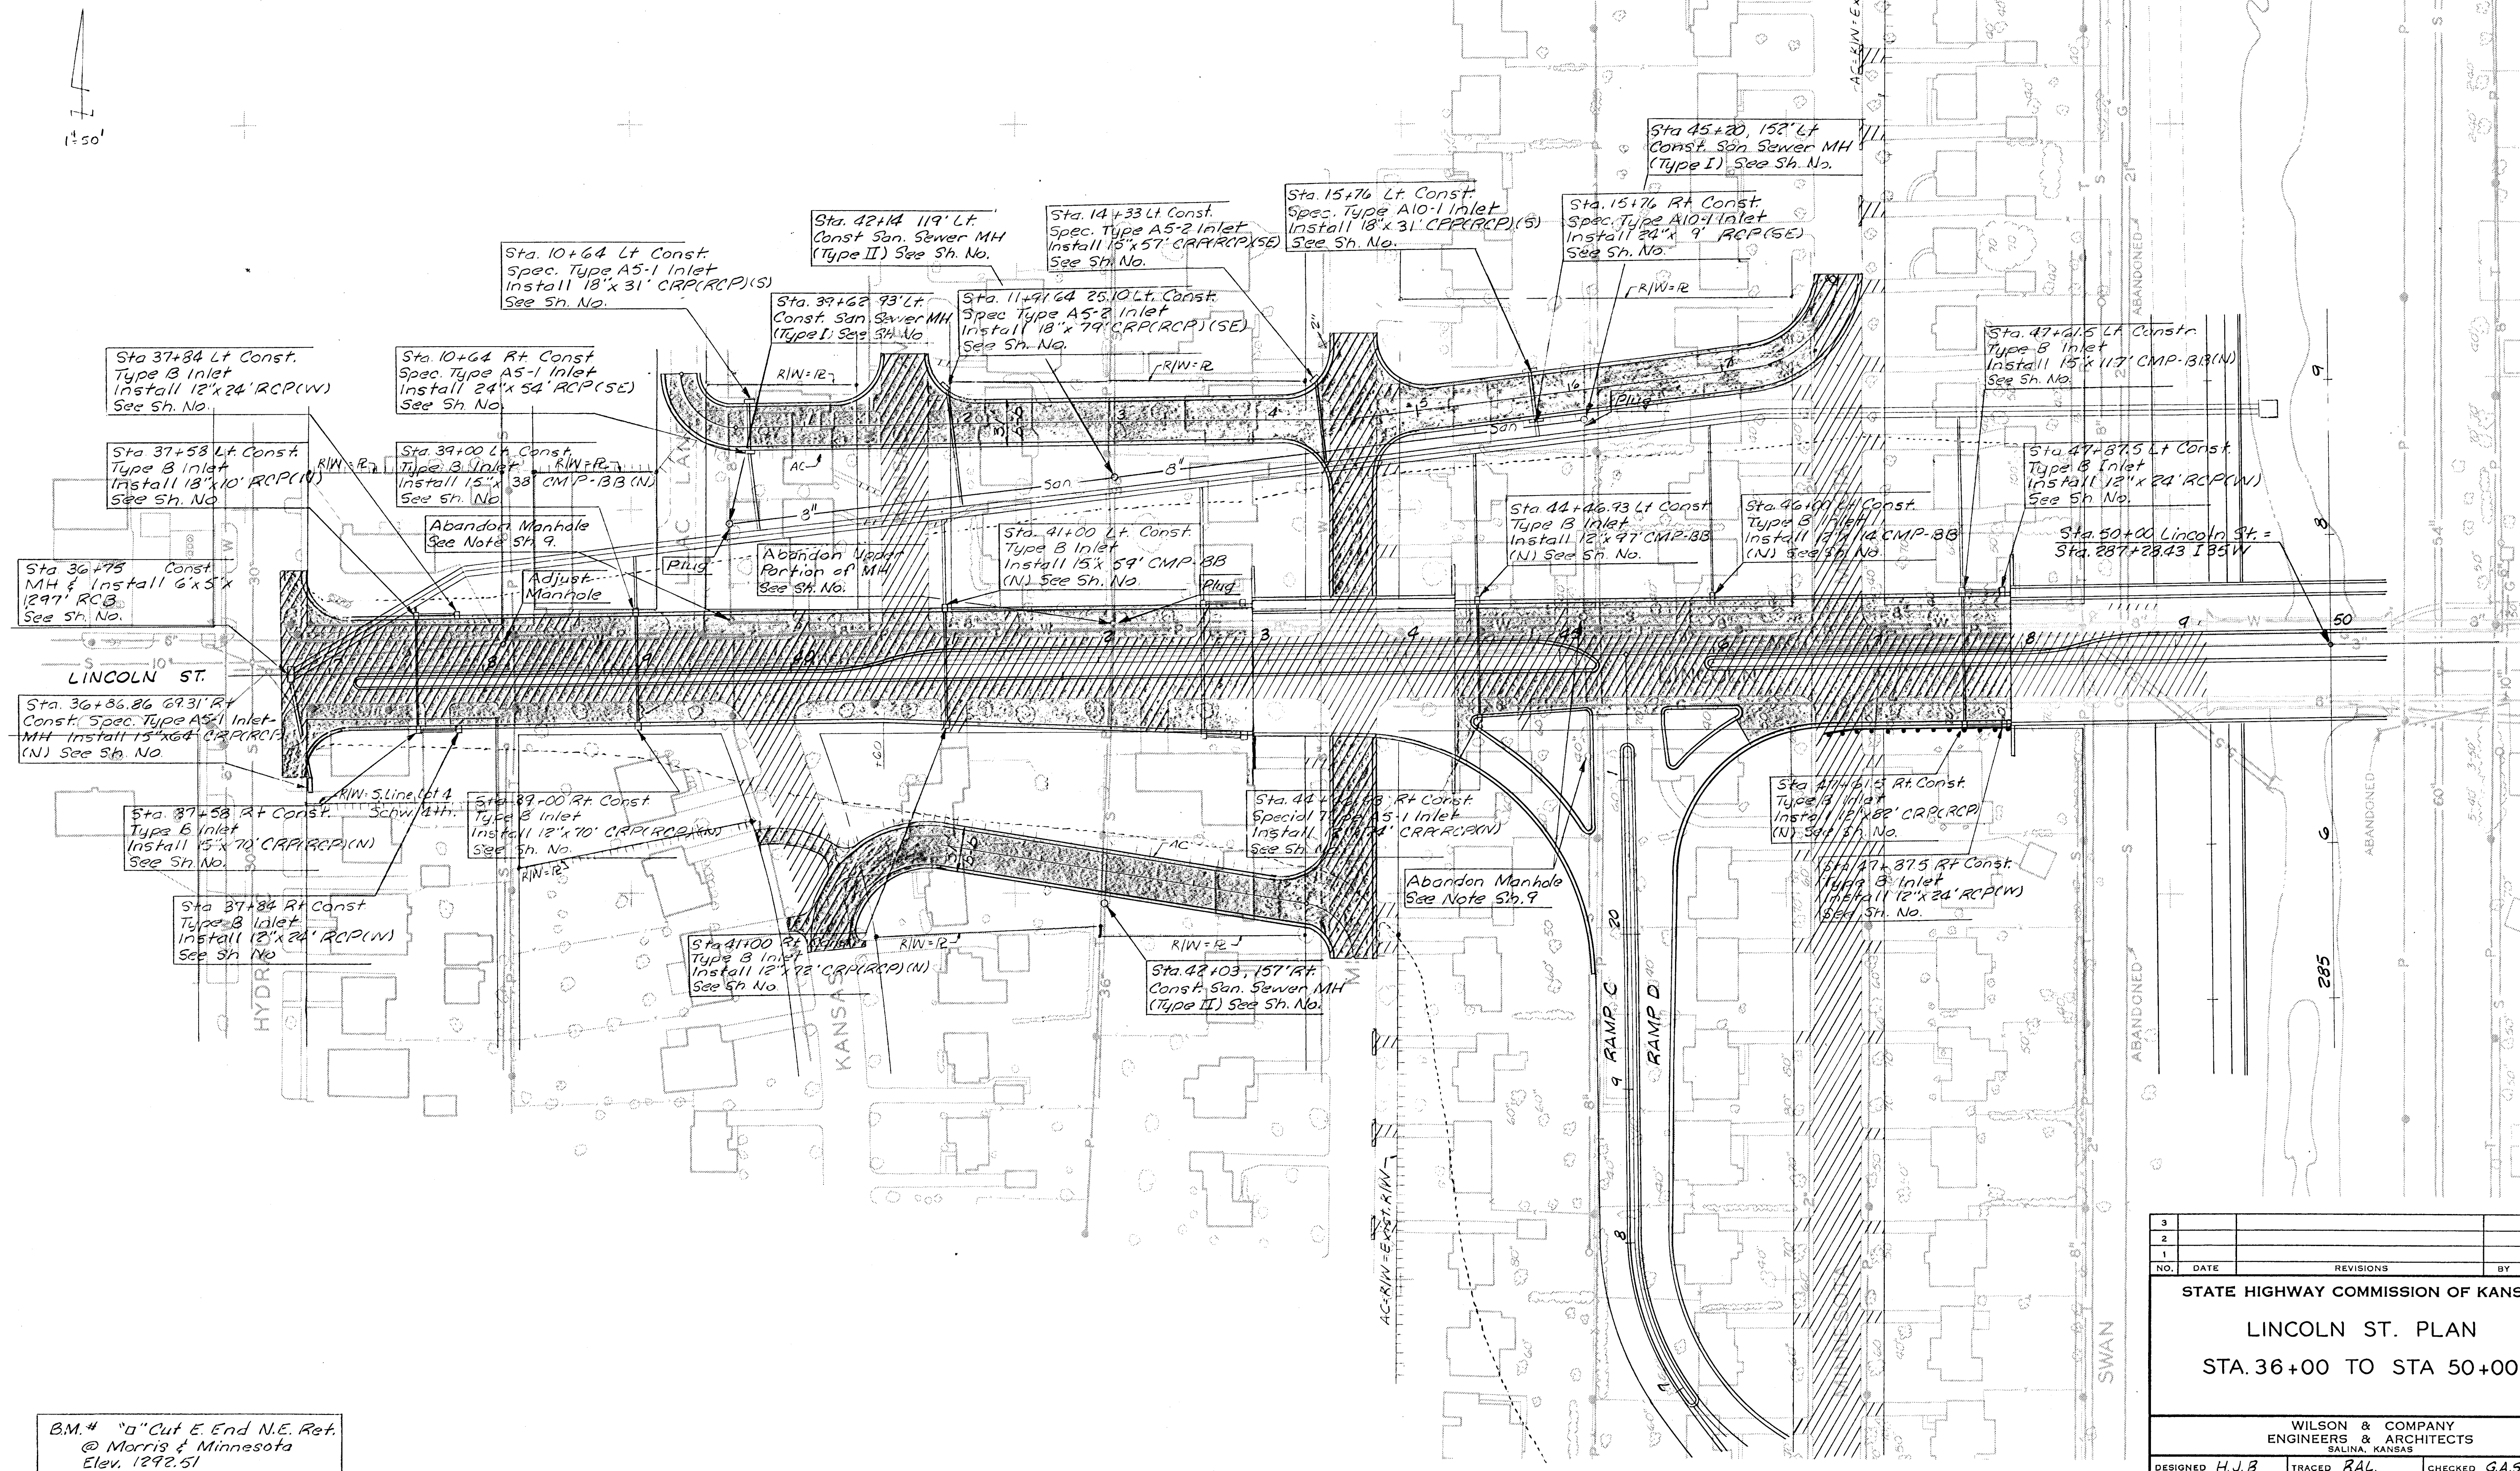

B.M. # "a" Cut E. End N.E. Ret.  
@ Morris & Minnesota  
Elev. 1292.51

|                                                              |             |                |    |       |  |
|--------------------------------------------------------------|-------------|----------------|----|-------|--|
| 3                                                            |             |                |    |       |  |
| 2                                                            |             |                |    |       |  |
| 1                                                            |             |                |    |       |  |
| NO.                                                          | DATE        | REVISIONS      | BY | APP'D |  |
| STATE HIGHWAY COMMISSION OF KANSAS                           |             |                |    |       |  |
| LINCOLN ST. PLAN                                             |             |                |    |       |  |
| STA. 36+00 TO STA. 50+00                                     |             |                |    |       |  |
| WILSON & COMPANY<br>ENGINEERS & ARCHITECTS<br>SALINA, KANSAS |             |                |    |       |  |
| DESIGNED H.J.B.                                              | TRACED RAL. | CHECKED G.A.S. |    |       |  |