


| PUB. ROAD<br>DIV. NO. | STATE  | PROJECT<br>NO.           | FISCAL<br>YEAR | SHEET<br>NO. | TOTAL<br>SHEETS |
|-----------------------|--------|--------------------------|----------------|--------------|-----------------|
| 5                     | KANSAS | 35W-87 I-38W<br>-1(33)46 | 1970           | 36           | 229             |

| FINAL<br>SURVEY<br>NOTE BOOK<br>NO. | SURVEY<br>PLOTTED<br>TEMPLATE<br>AREAS CHECKED | DATE |
|-------------------------------------|------------------------------------------------|------|
|                                     |                                                |      |

| ORIGINAL<br>SURVEY<br>NOTE BOOK<br>NO. | SURVEY<br>PLOTTED<br>TEMPLATE<br>AREAS CHECKED | DATE |
|----------------------------------------|------------------------------------------------|------|
|                                        |                                                |      |

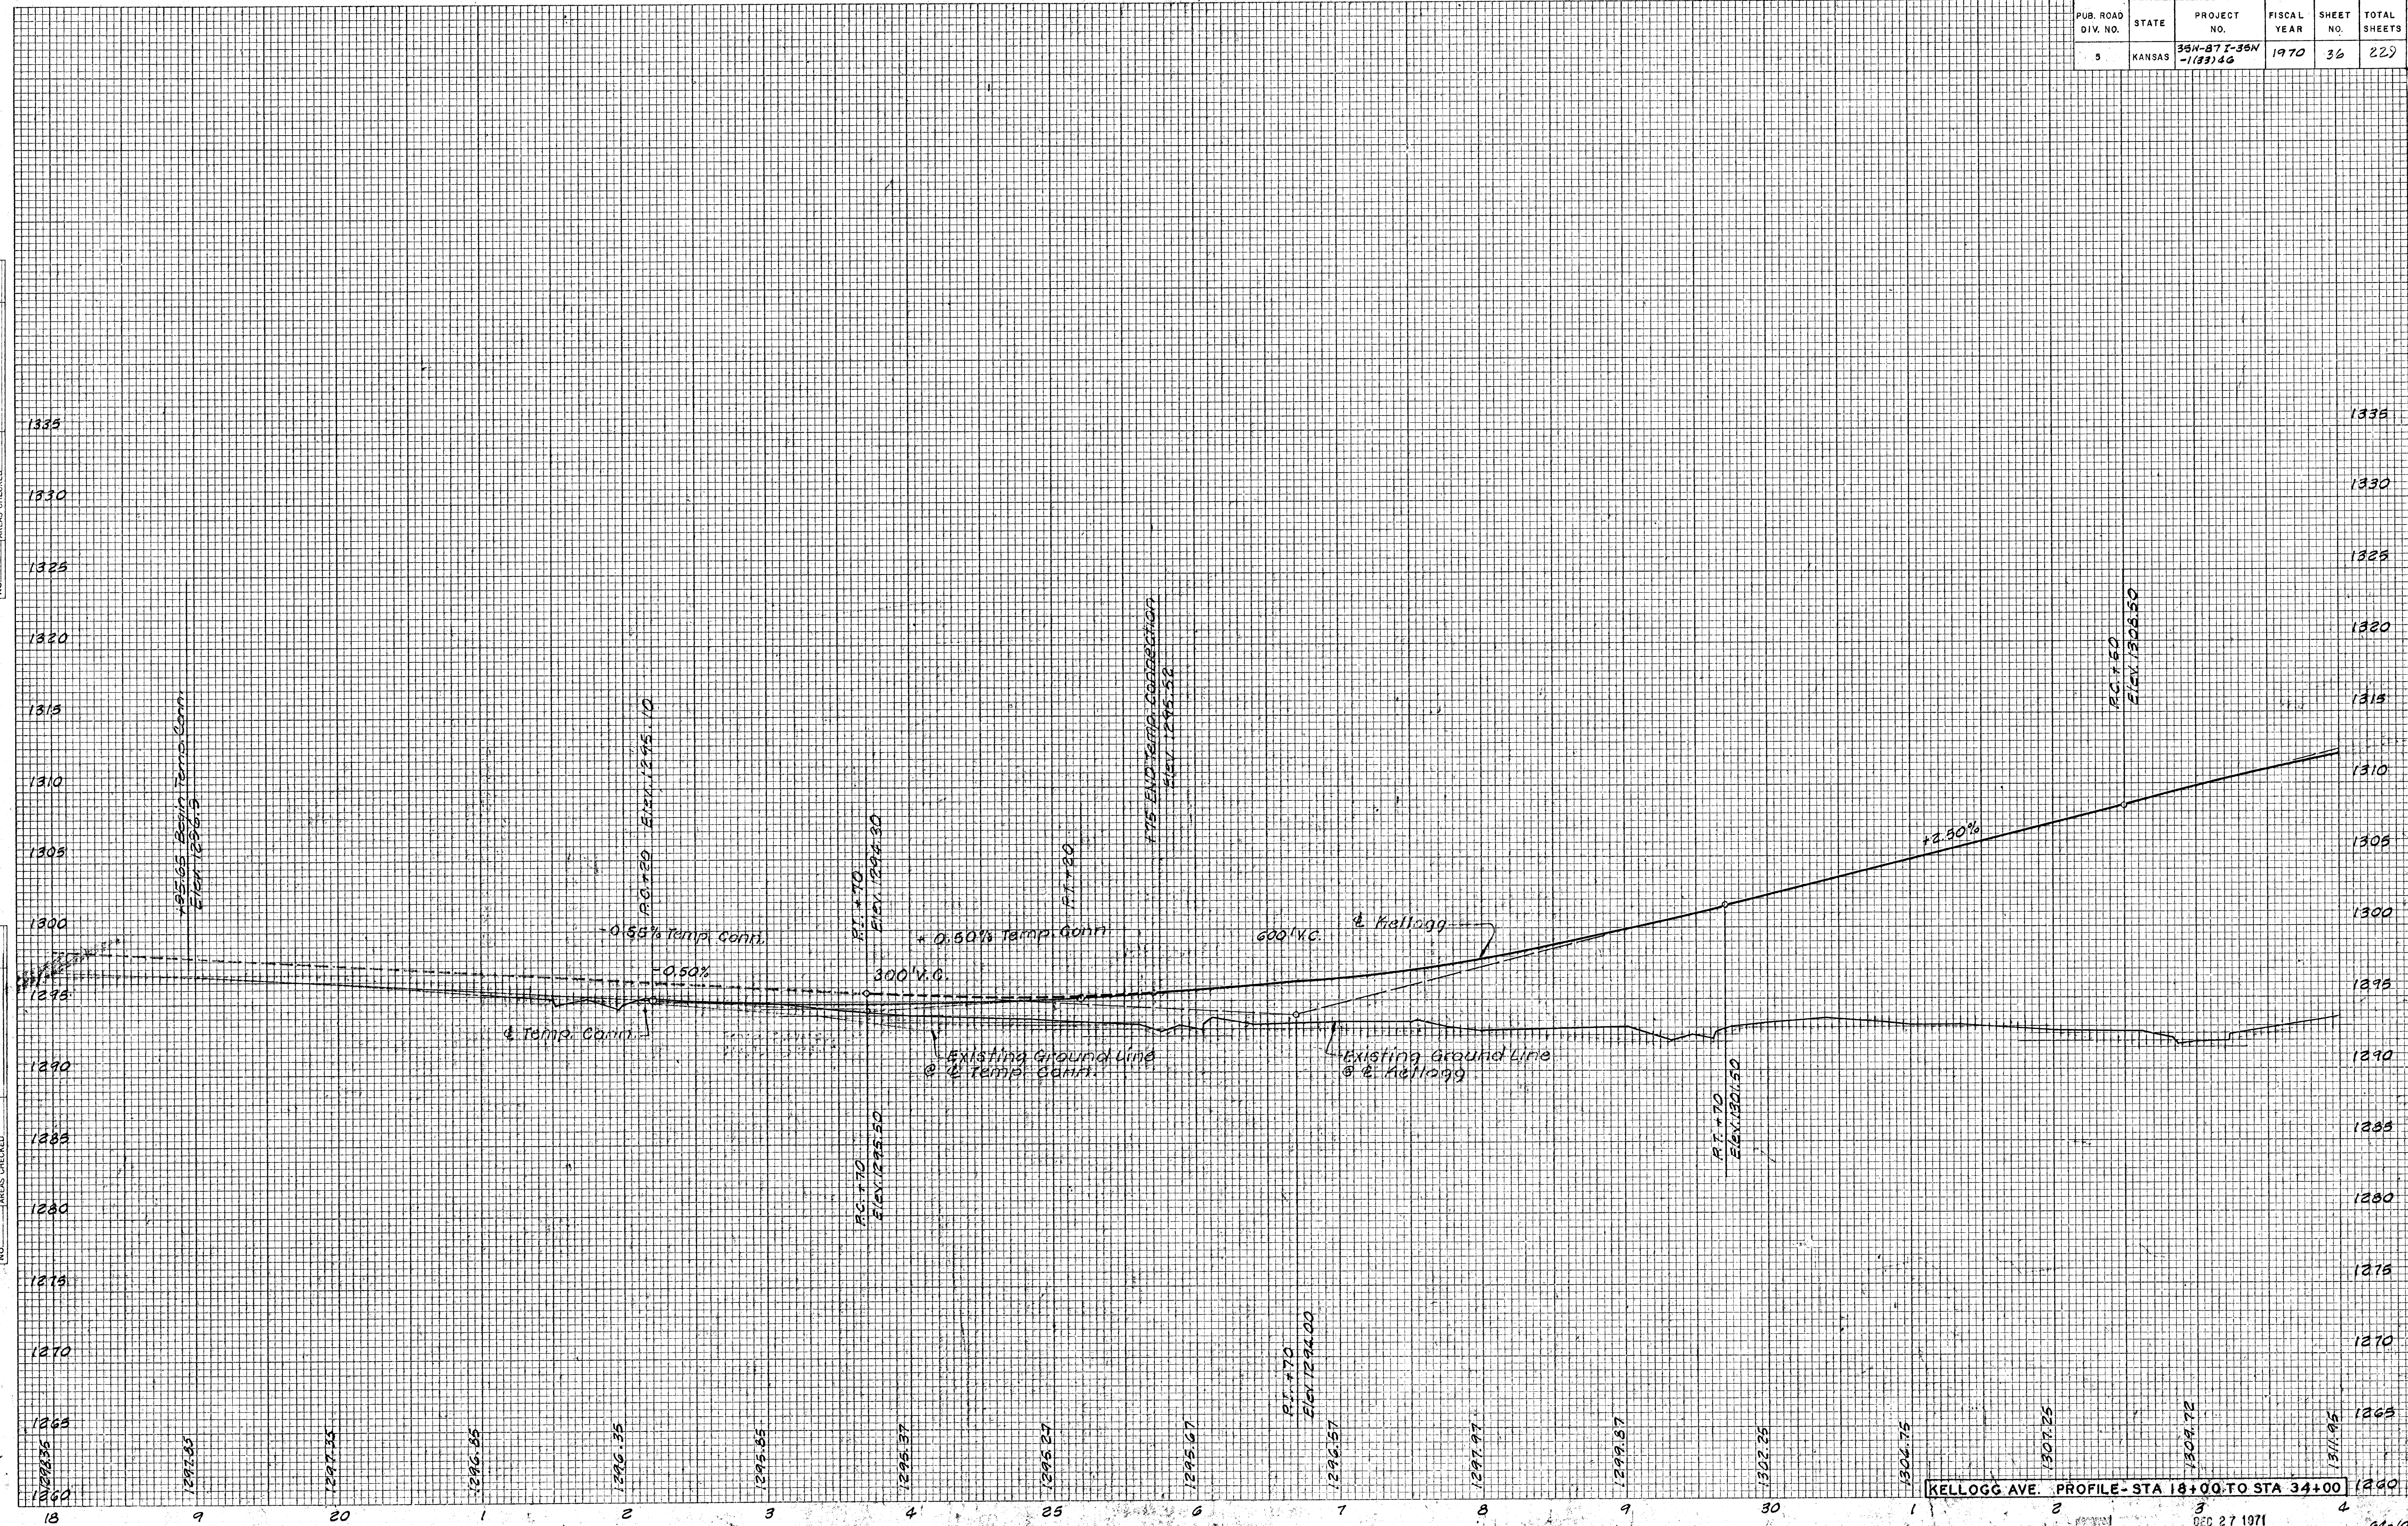

KELLOGG AVE. PROFILE - STA 18+00 TO STA 34+00

DEC 27 1971

64-100C