


PUB. ROAD DIV. NO.	STATE	PROJECT NO.	FISCAL YEAR	SHEET NO.	TOTAL SHEETS
5	KANSAS	35N-87E-35N 1733146	1970	39	229

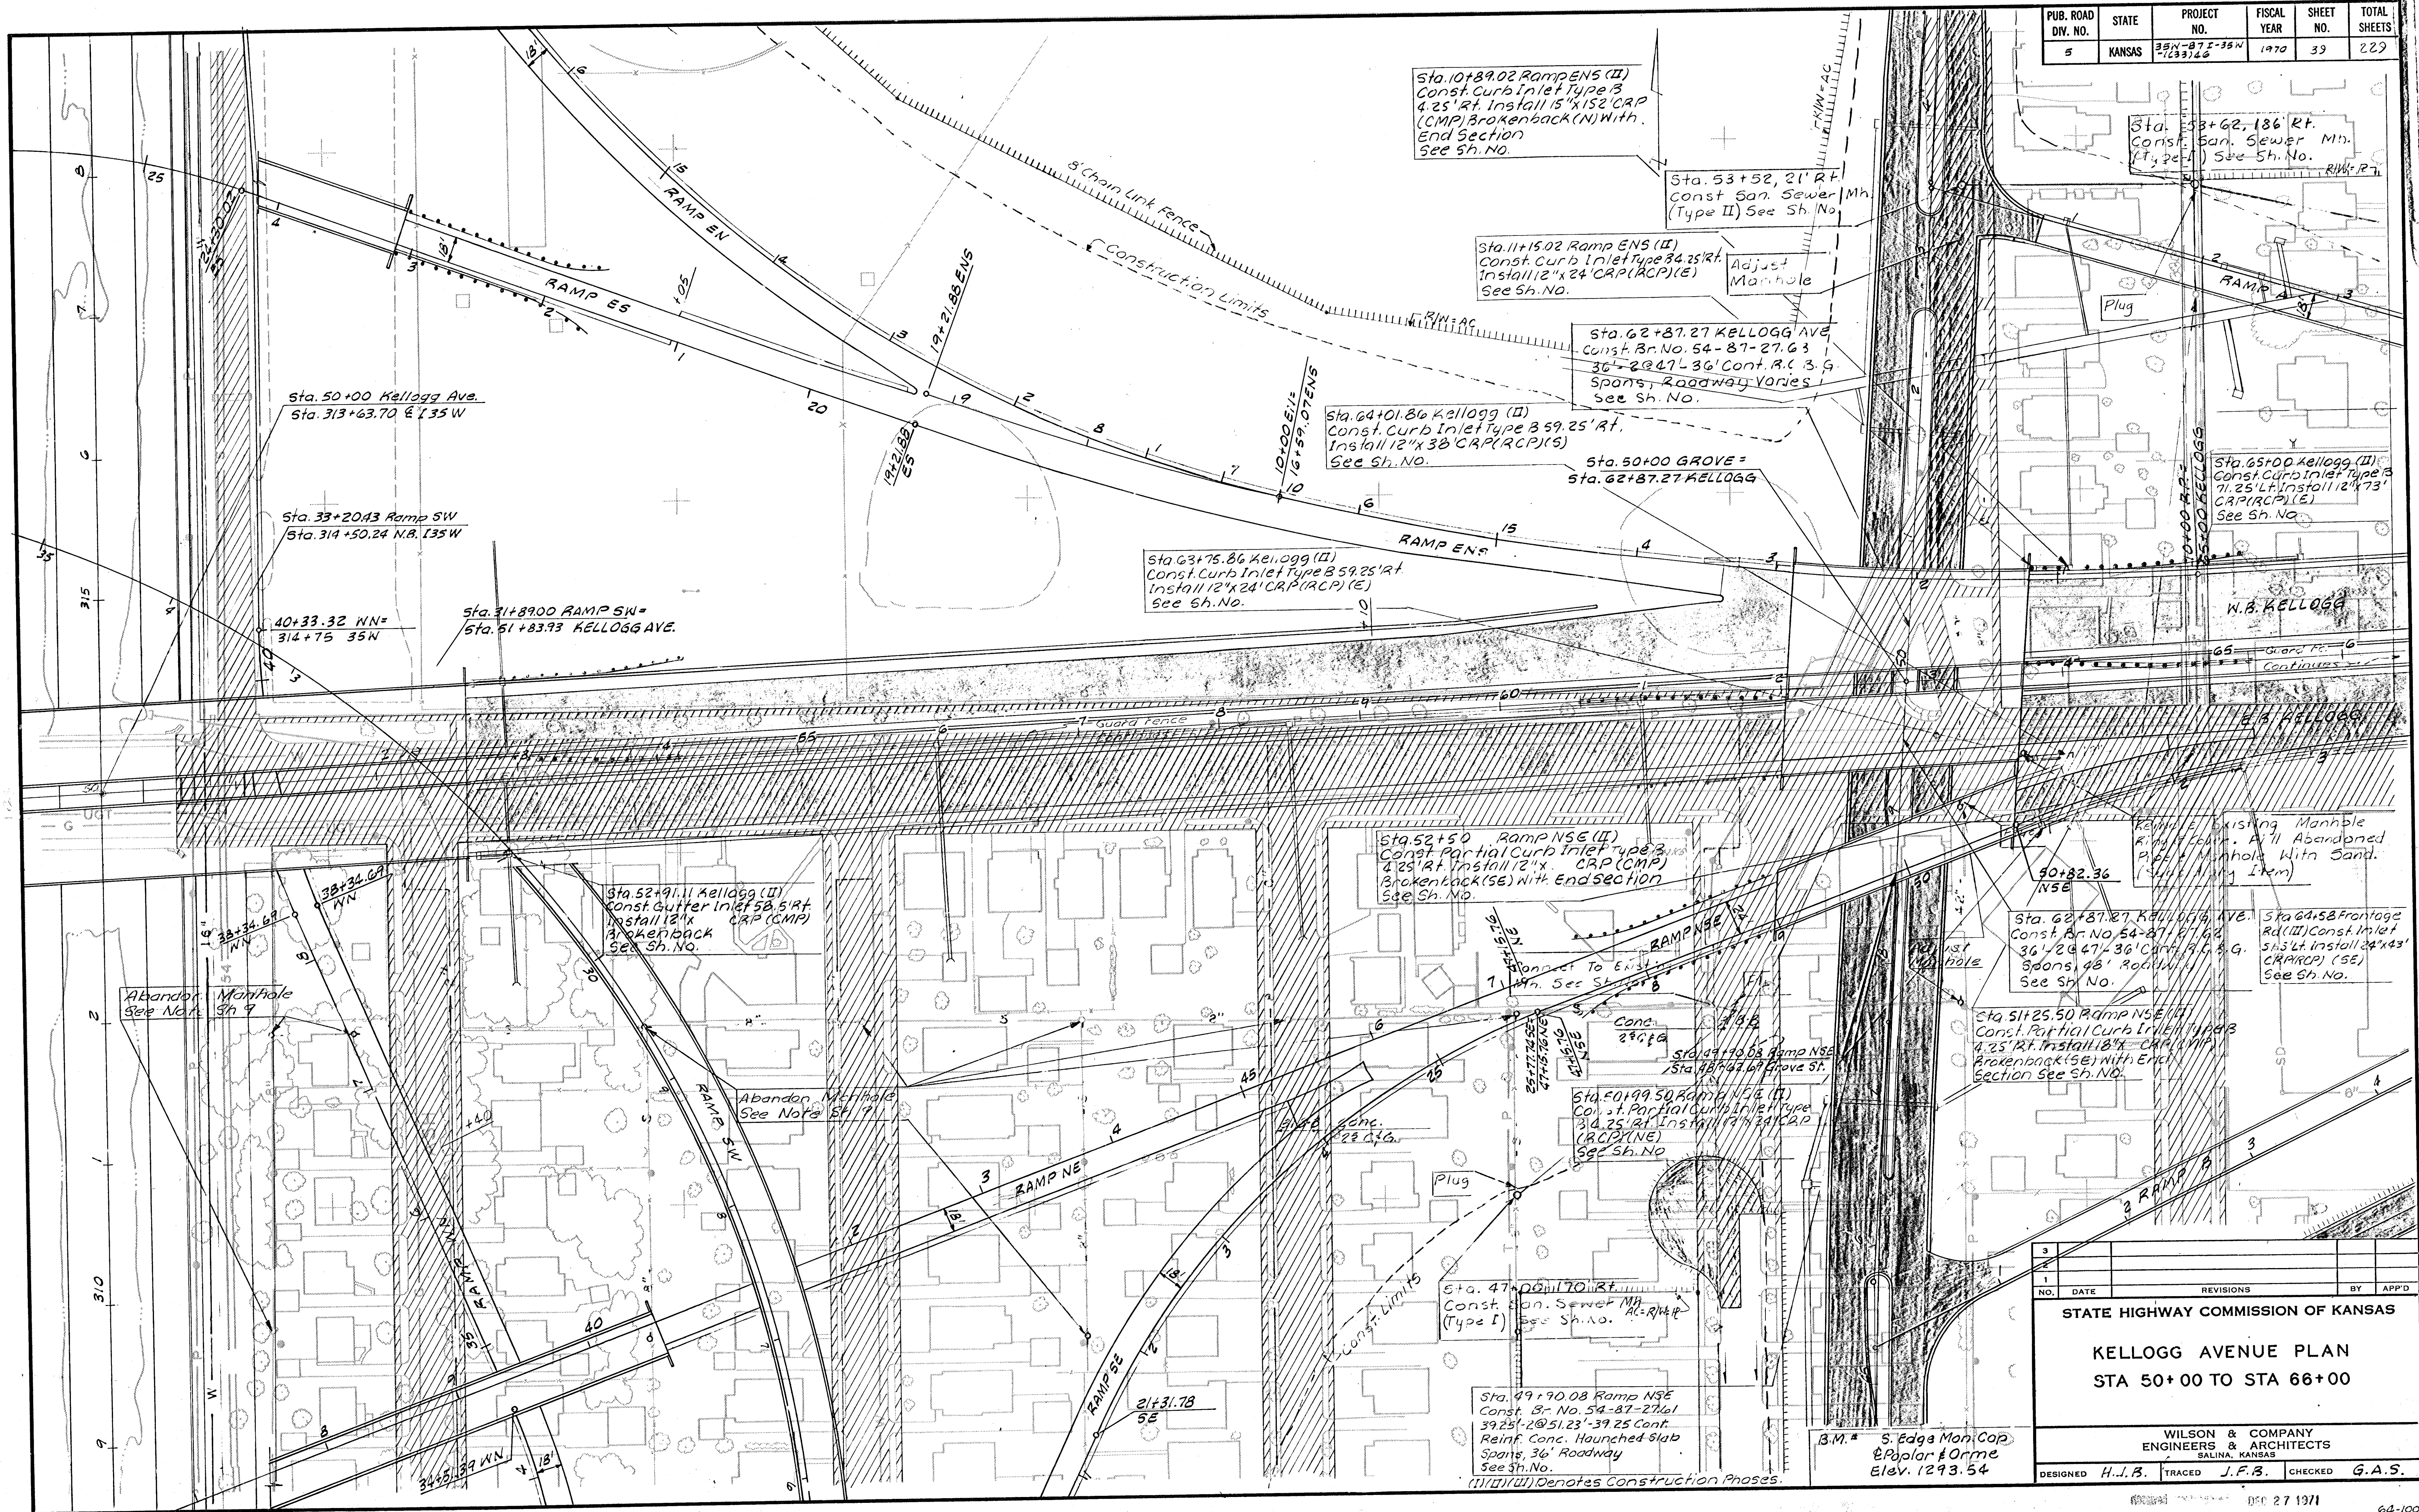

NO.	DATE	REVISIONS	BY	APP'D
1				
2				
3				

STATE HIGHWAY COMMISSION OF KANSAS			
KELLOGG AVENUE PLAN			
STA 50+00 TO STA 66+00			
WILSON & COMPANY ENGINEERS & ARCHITECTS SALINA, KANSAS			
DESIGNED H.J.B.	TRACED J.F.B.	CHECKED G.A.S.	

B.M. # 5 Edge Man Cap
E Poplar & Orme
Elev. 1293.54

(1)(2)(3) Denotes Construction Phases.