


PUB. ROAD DIV. NO.	STATE	PROJECT NO.	FISCAL YEAR	SHEET NO.	TOTAL SHEETS
5	KANSAS	35N-871-35N -1/35/66	1970	45	229

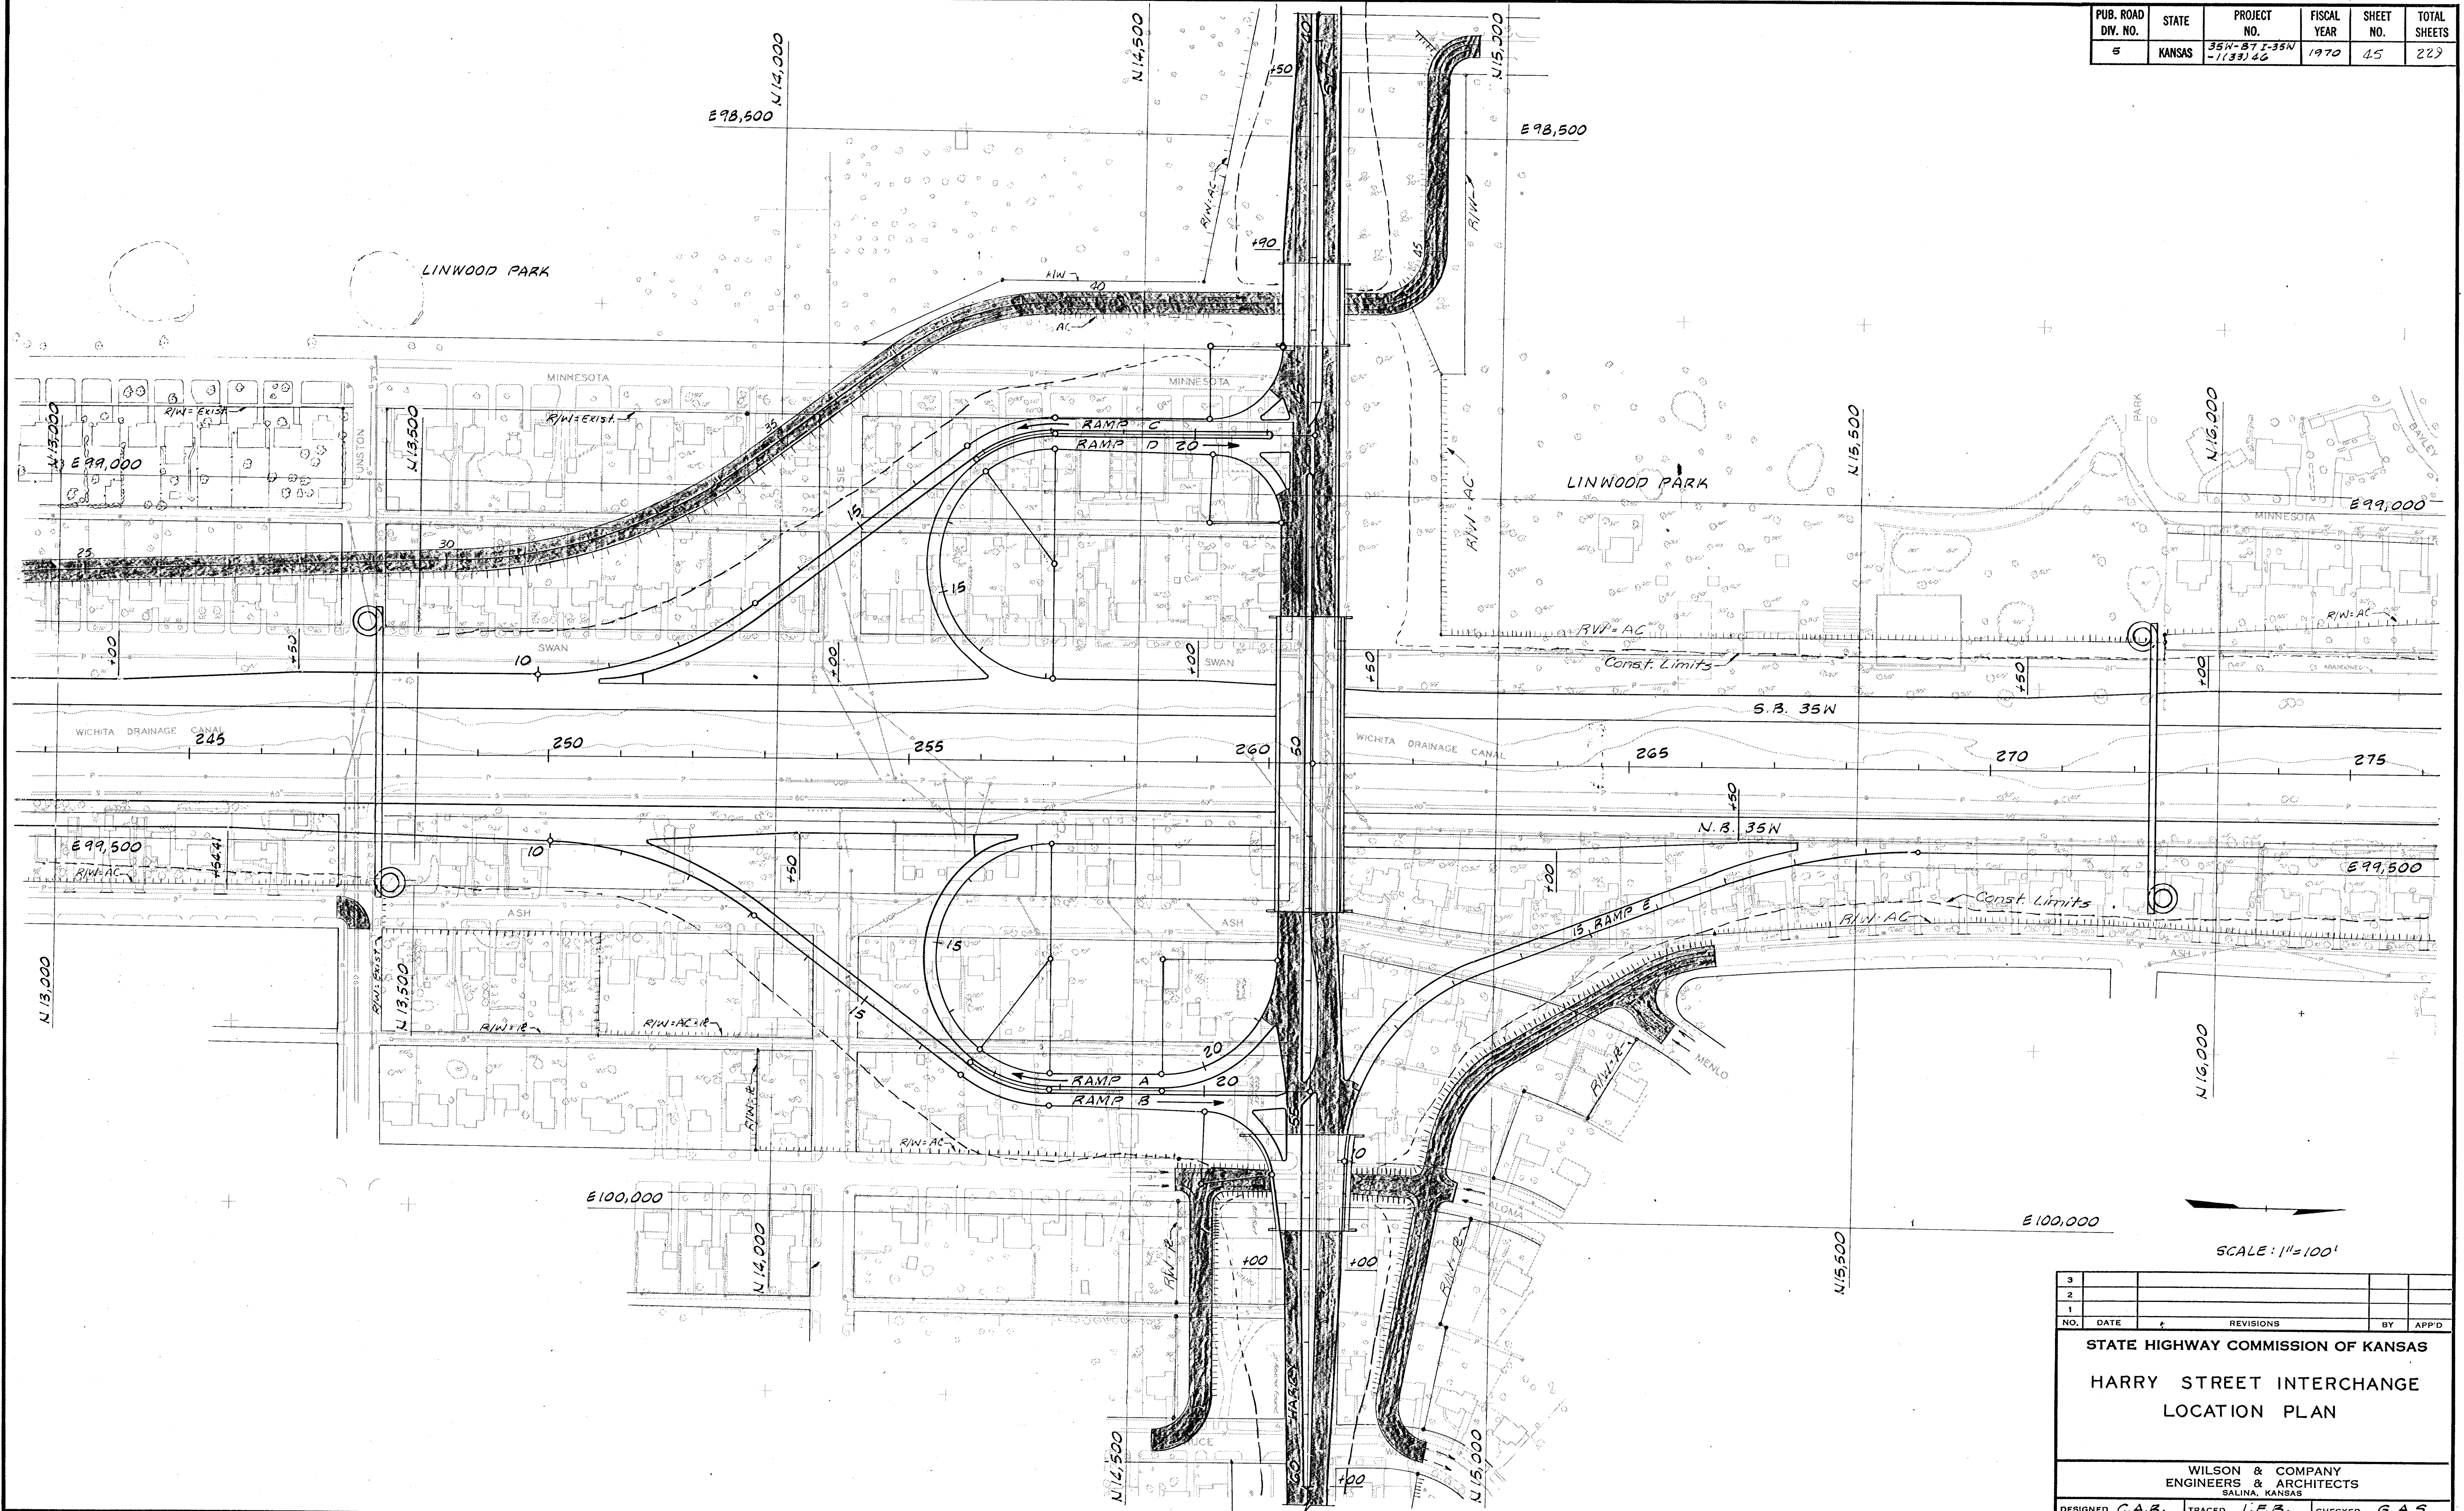

SCALE: 1"=100'

3					
2					
1					
NO.	DATE	REVISIONS	BY	APP'D	
STATE HIGHWAY COMMISSION OF KANSAS					
HARRY STREET INTERCHANGE					
LOCATION PLAN					
WILSON & COMPANY ENGINEERS & ARCHITECTS SALINA, KANSAS					
DESIGNED	C.A.R.	TRACED	J.F.B.	CHECKED	G.A.S.

DEC 27 1971