


PUB. ROAD DIV. NO.	STATE	PROJECT NO.	FISCAL YEAR	SHEET NO.	TOTAL SHEETS
5	KANSAS	35N-371-35N -1(33)16	1970	52	229

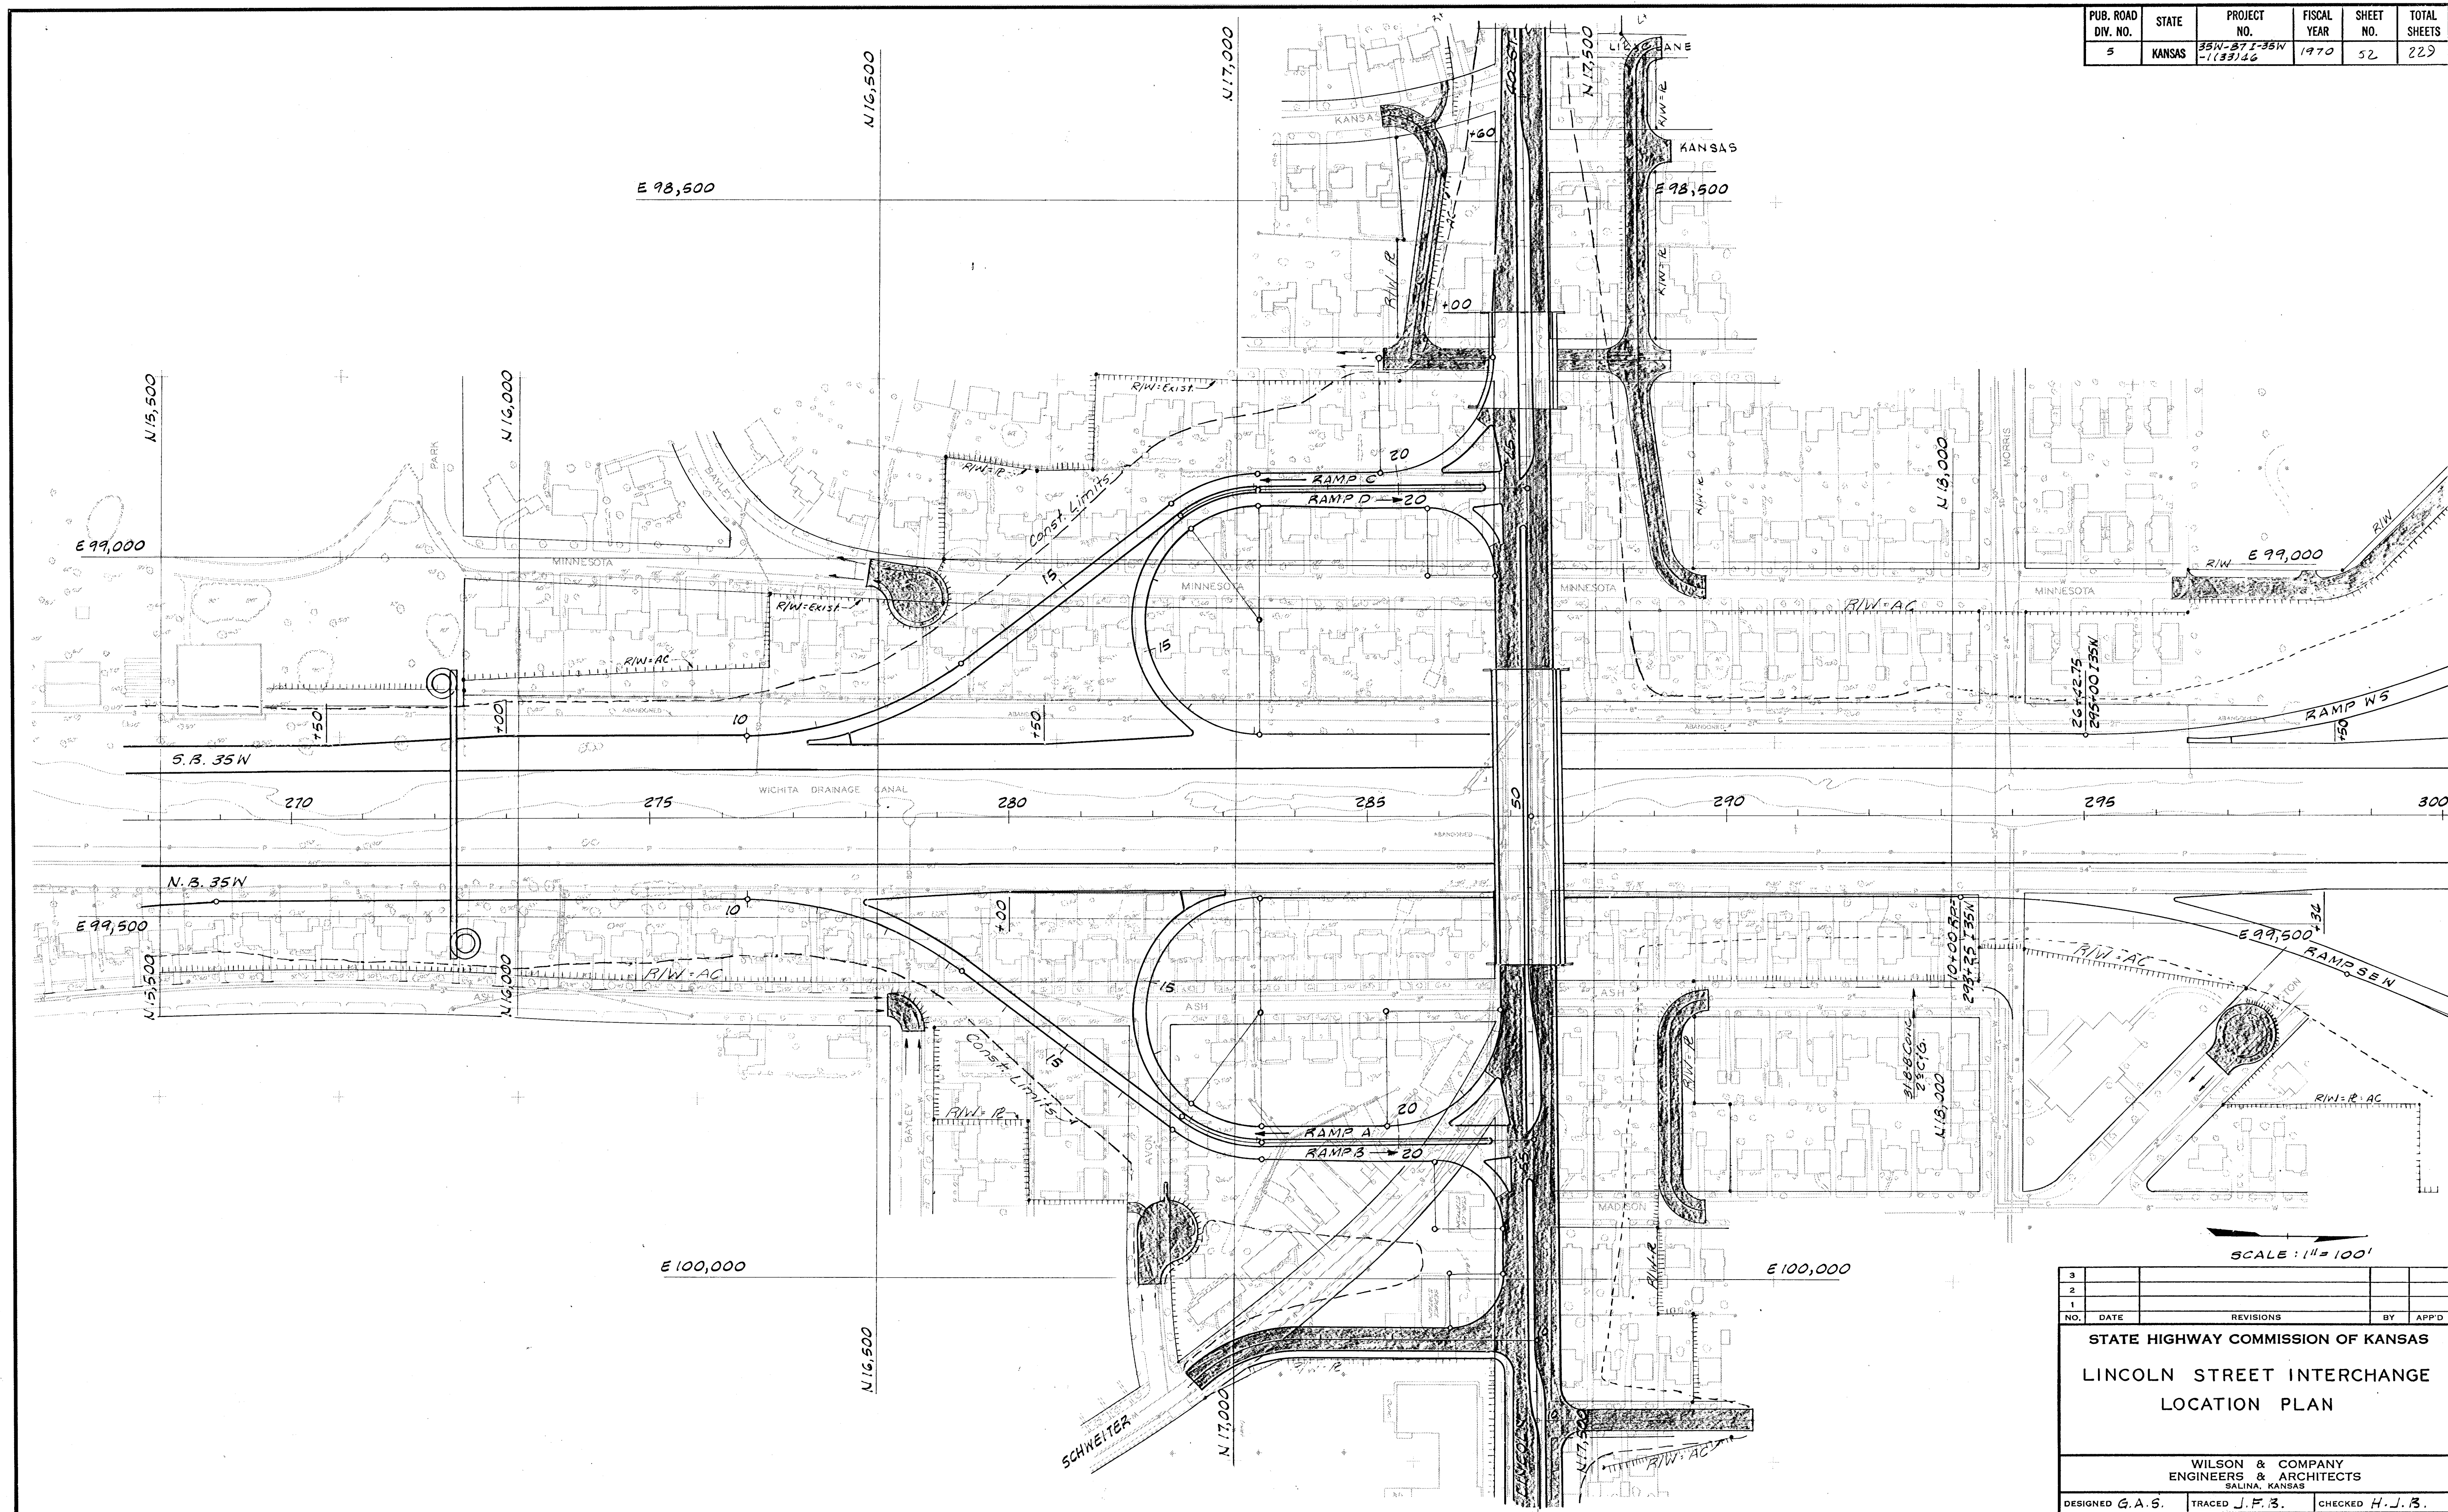

3					
2					
1					
NO.	DATE	REVISIONS	BY	APP'D	
STATE HIGHWAY COMMISSION OF KANSAS					
LINCOLN STREET INTERCHANGE					
LOCATION PLAN					
WILSON & COMPANY					
ENGINEERS & ARCHITECTS					
SALINA, KANSAS					
DESIGNED G. A. S.	TRACED J. F. B.	CHECKED H. J. B.			