


PUB. ROAD DIV. NO.	STATE	PROJECT NO.	FISCAL YEAR	SHEET NO.	TOTAL SHEETS
5	KANSAS	35N-27 E-25N -1(33)46	1970	54	229

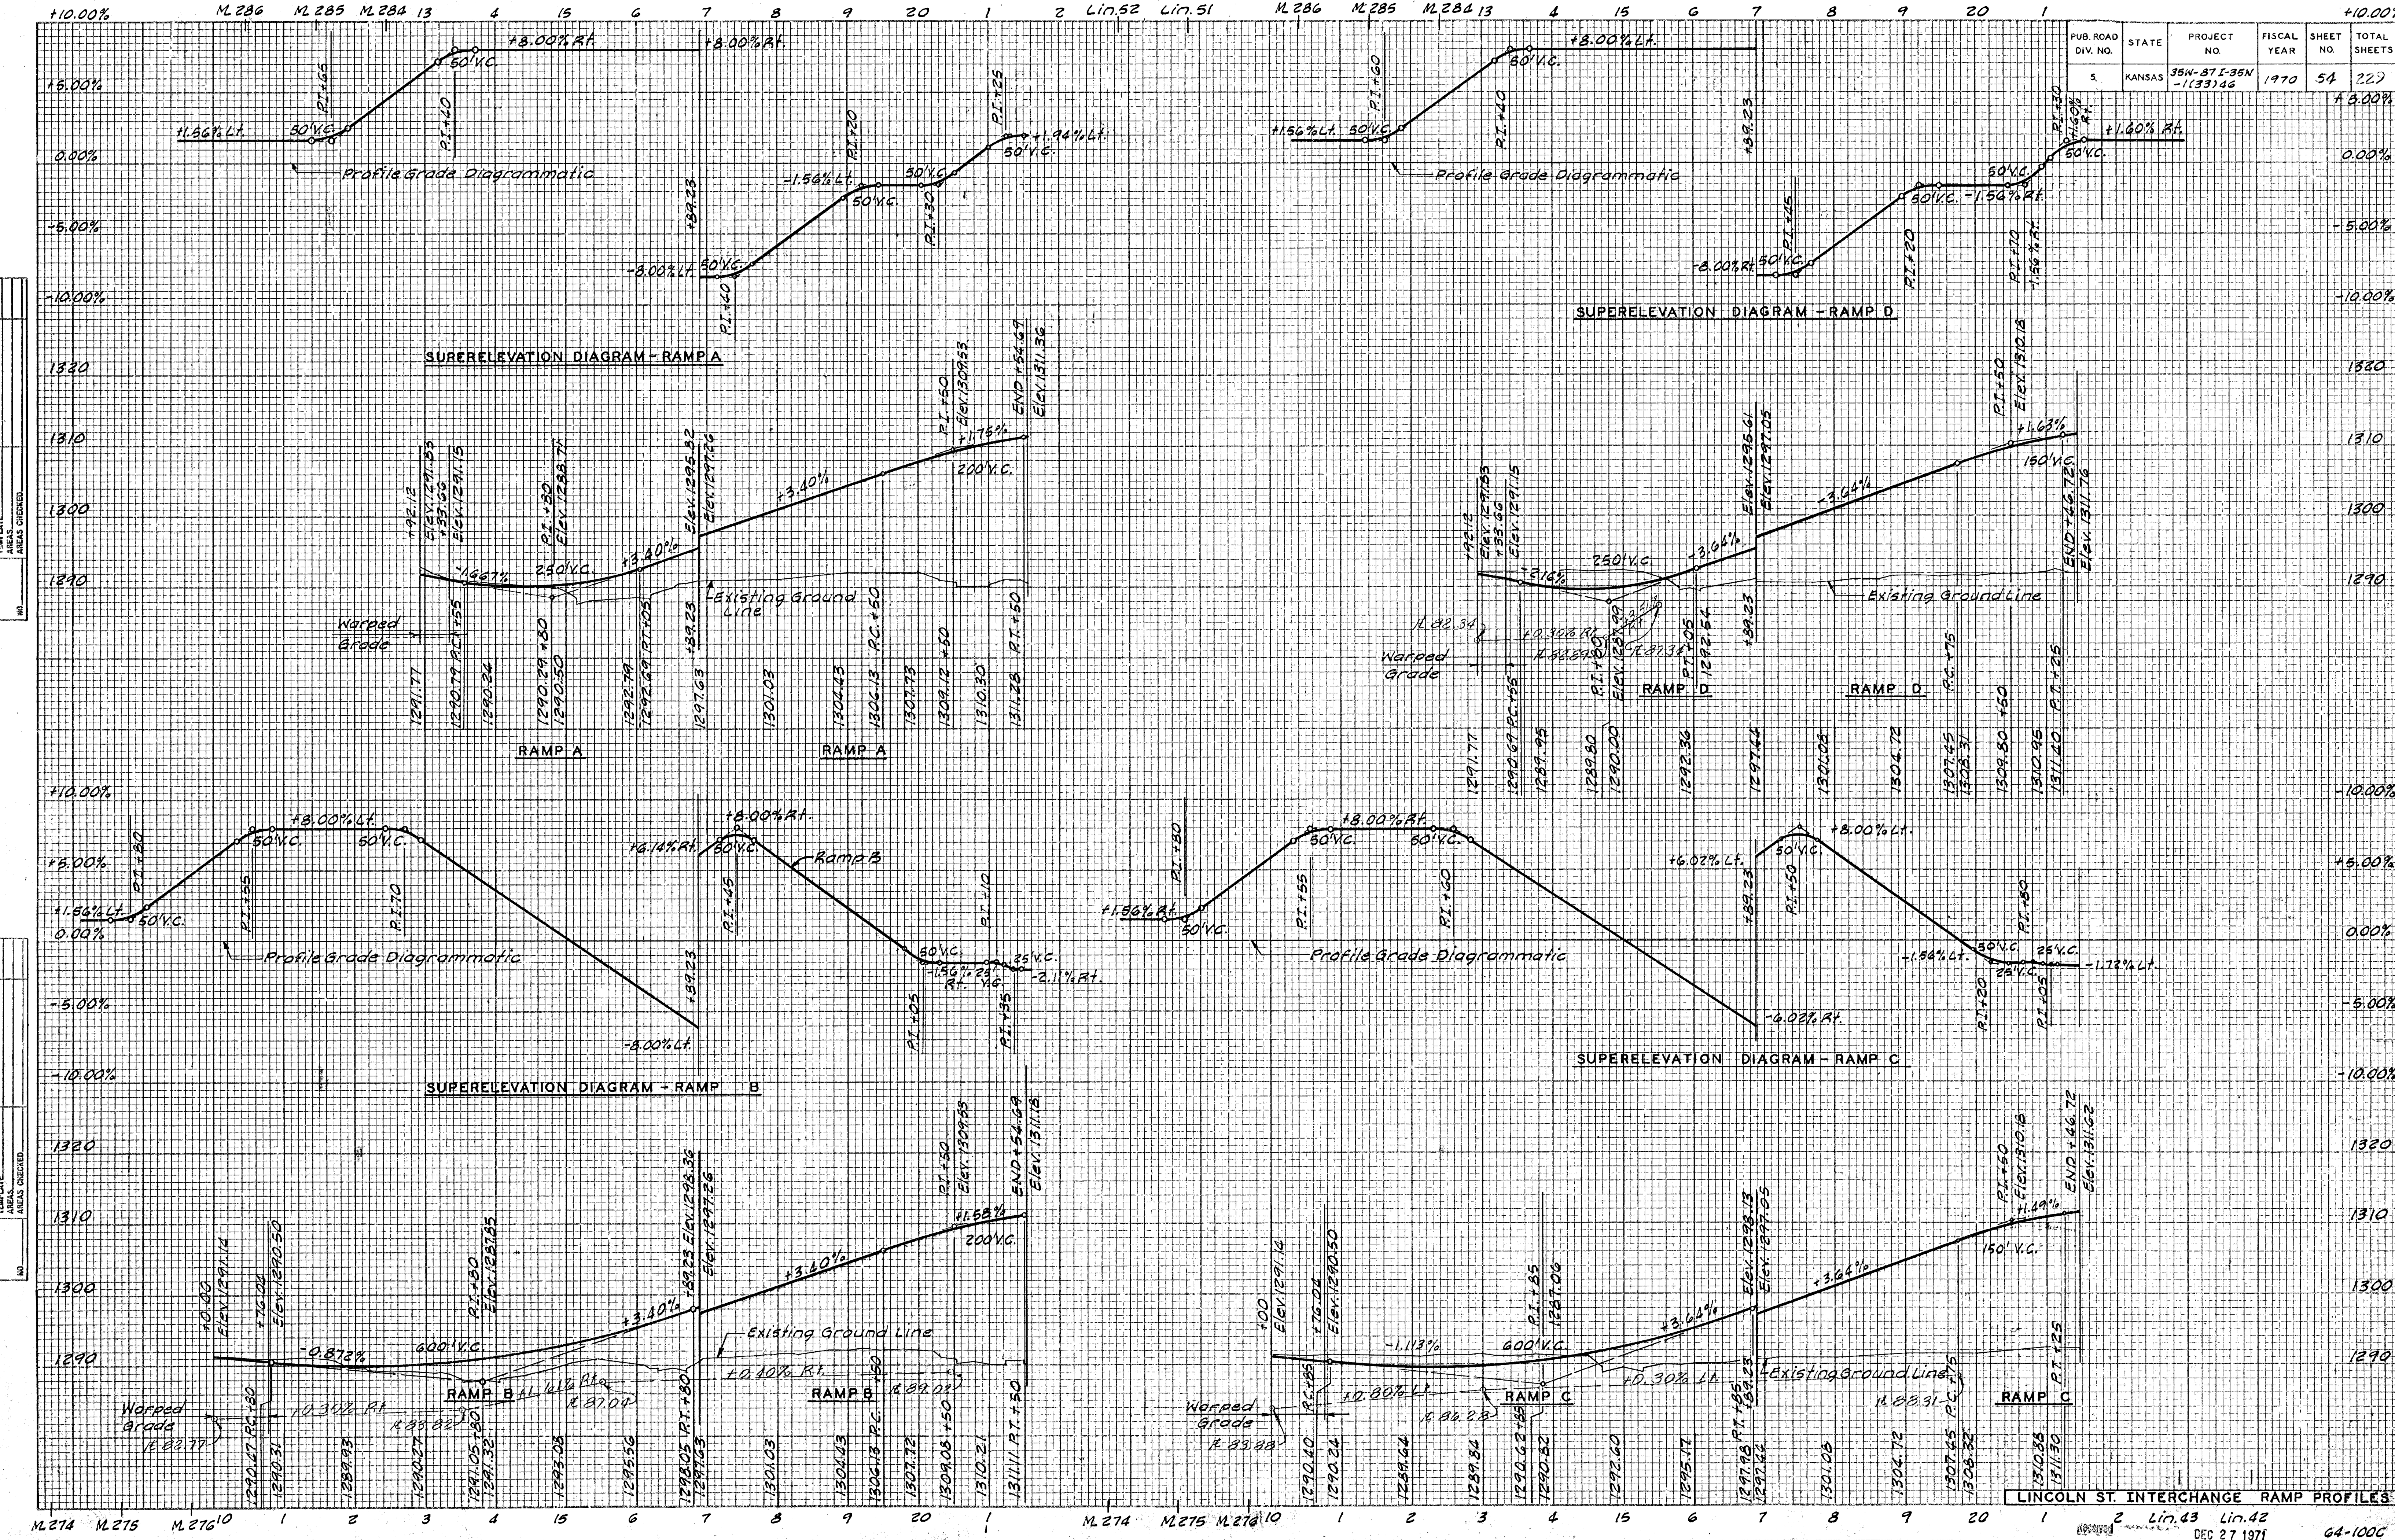

DATE	BY	REVIEWED	DATE

DATE	BY	REVIEWED	DATE