


PUB. ROAD DIV. NO.	STATE	PROJECT NO.	FISCAL YEAR	SHEET NO.	TOTAL SHEETS
5	KANSAS	35W-87 1-35W -1(33) 46	1970	58	229

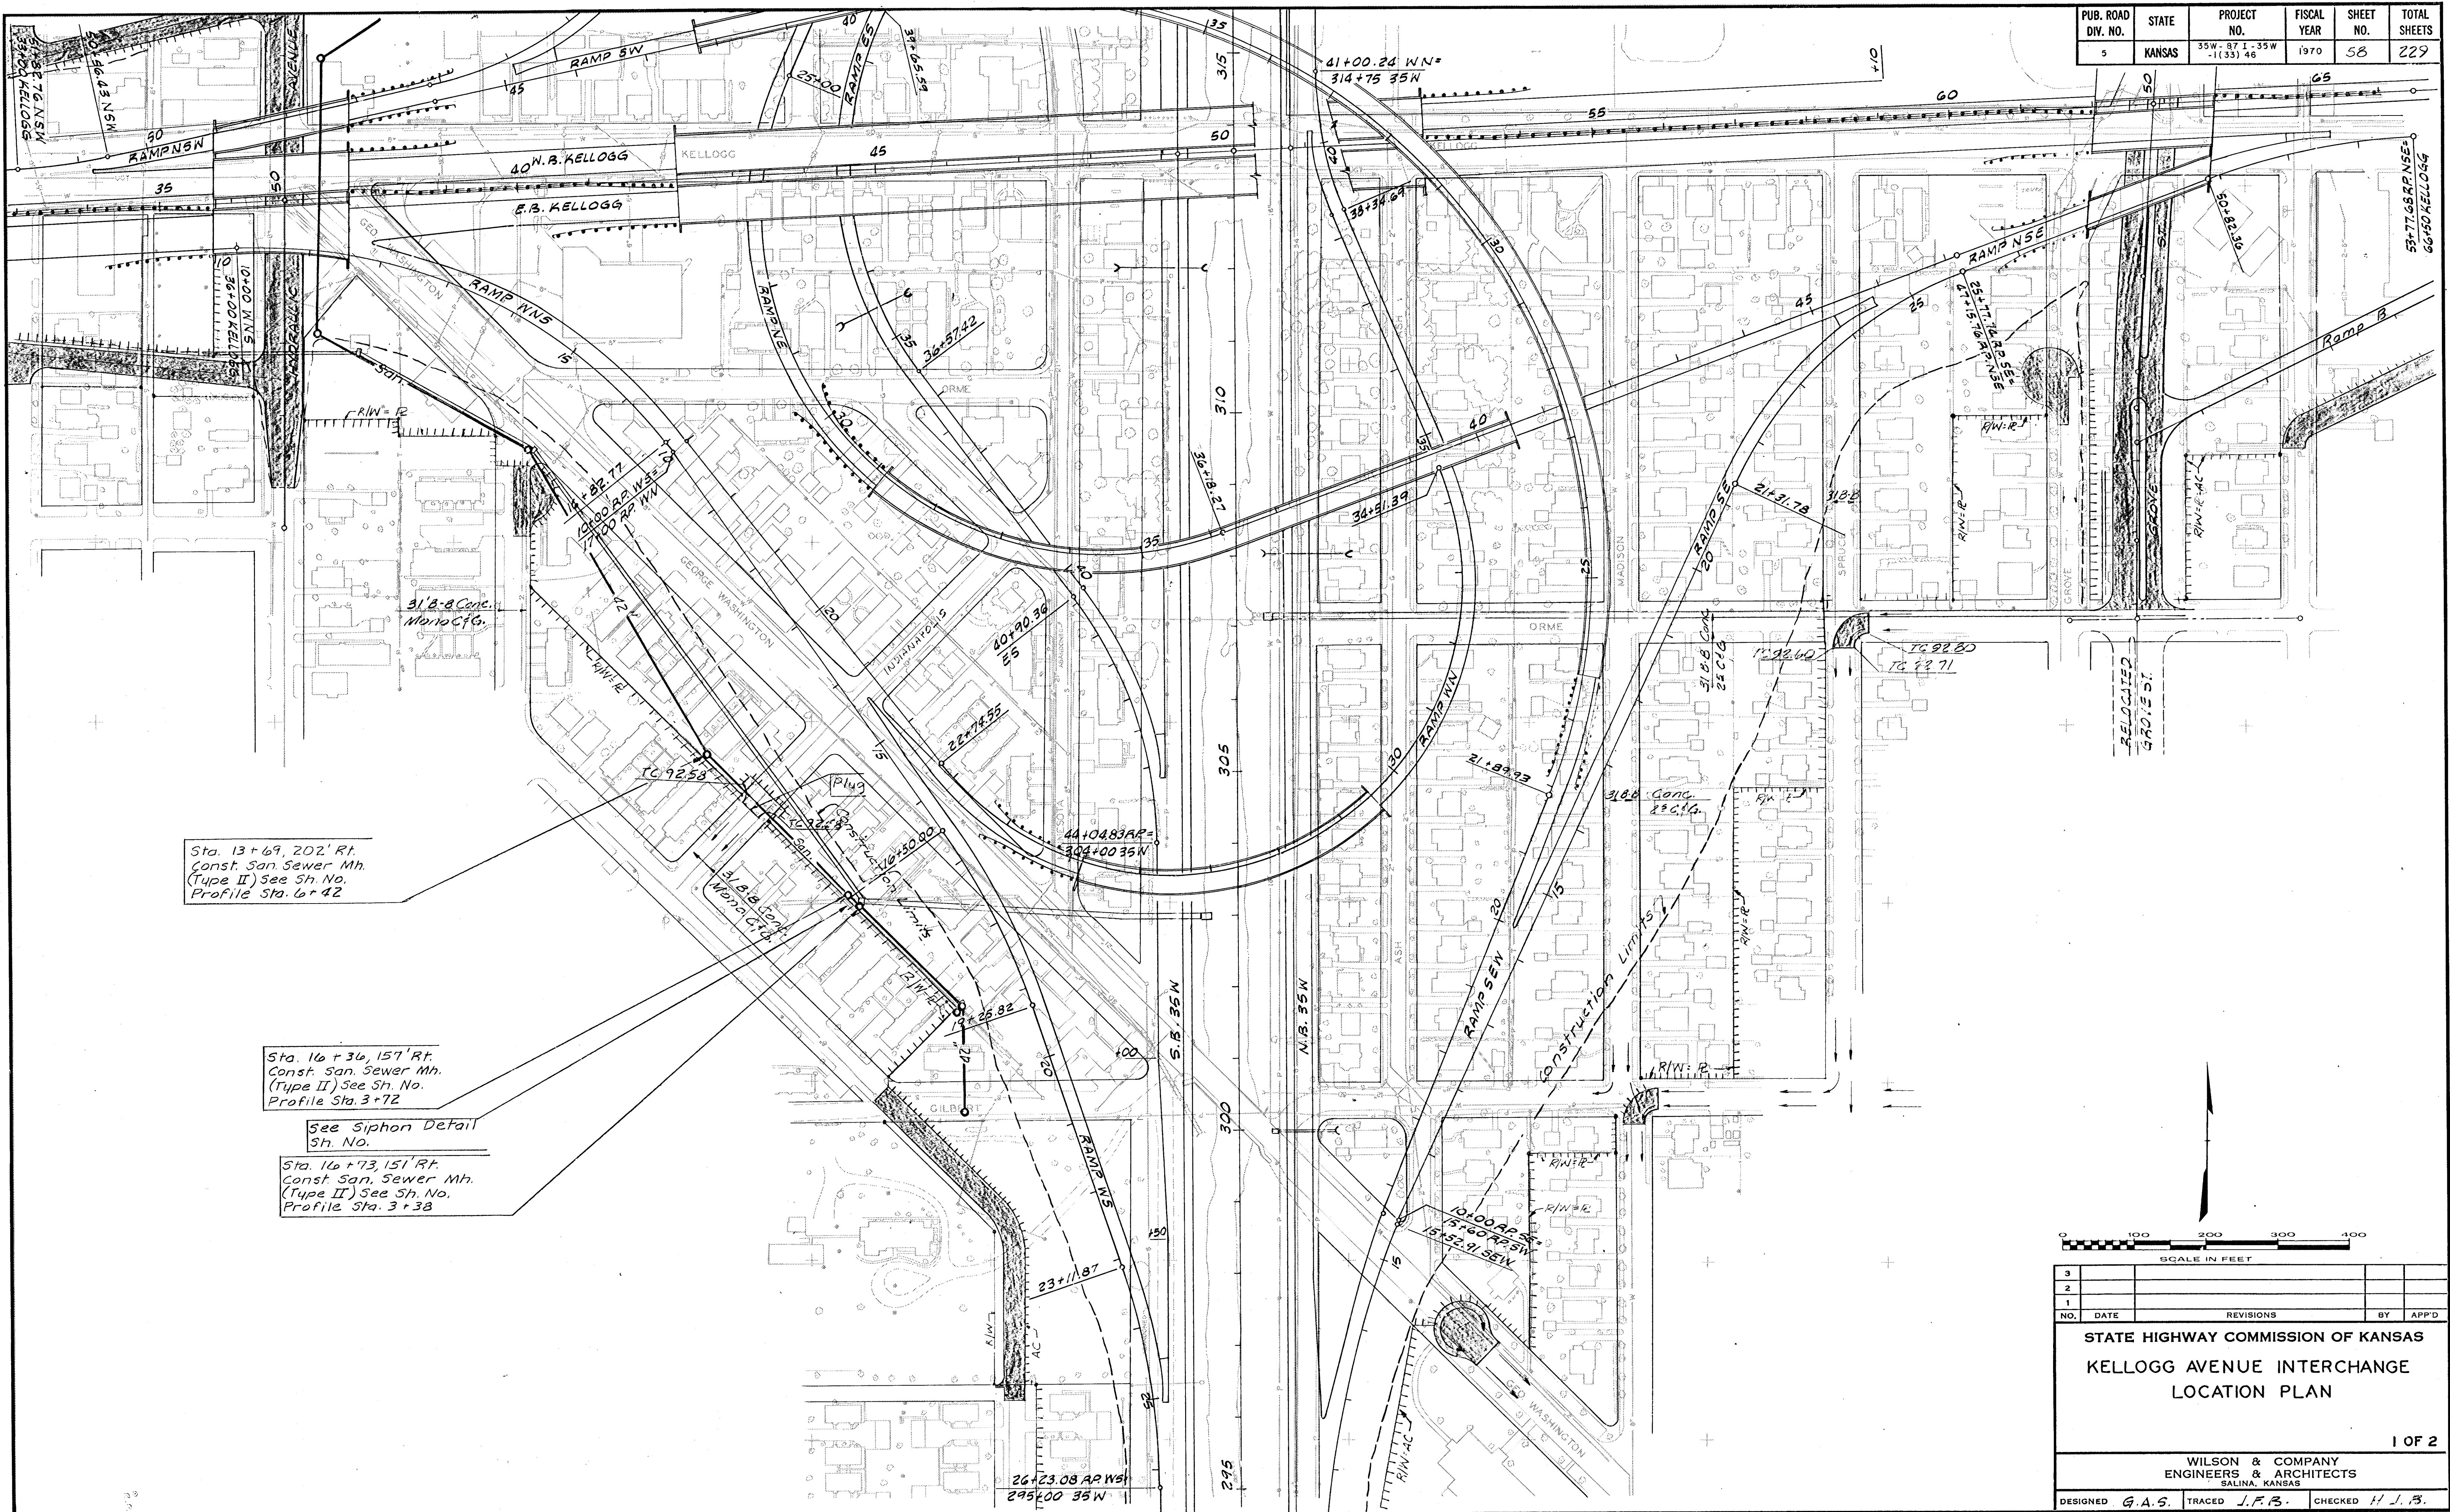


Sta. 13+69, 202' Rt.
Const. San. Sewer Mh.
(Type II) See Sh. No.
Profile Sta. 6+42

Sta. 16+36, 151' Rt.
Const. San. Sewer Mh.
(Type II) See Sh. No.
Profile Sta. 3+72

See Siphon Detail
Sh. No.

Sta. 16+73, 151' Rt.
Const. San. Sewer Mh.
(Type II) See Sh. No.
Profile Sta. 3+38

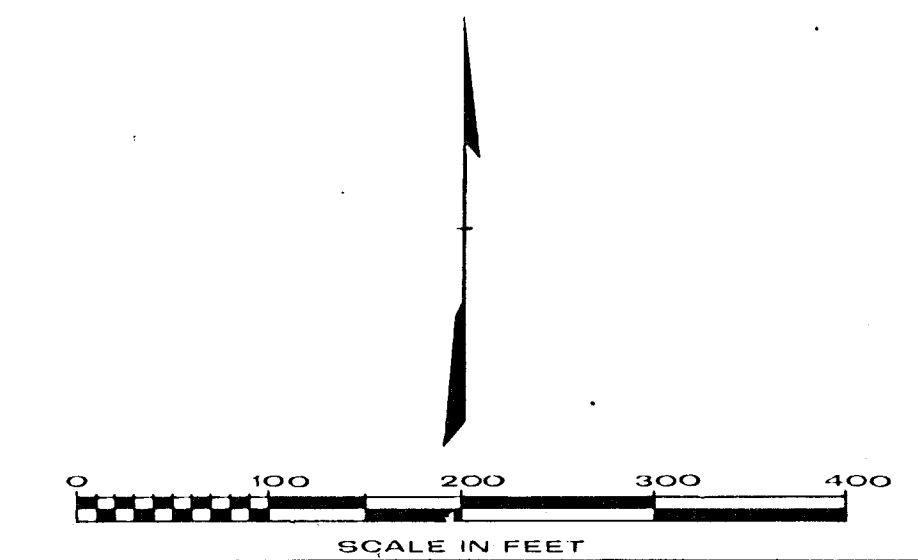

NO.	DATE	REVISIONS	BY	APP'D
3				
2				
1				

STATE HIGHWAY COMMISSION OF KANSAS
KELLOGG AVENUE INTERCHANGE
LOCATION PLAN

1 OF 2

WILSON & COMPANY
ENGINEERS & ARCHITECTS
SALINA, KANSAS

DESIGNED G.A.S. TRACED J.F.B. CHECKED H.J.B.