


PUB. ROAD DIV. NO.	STATE	PROJECT NO.	FISCAL YEAR	SHEET NO.	TOTAL SHEETS
5	KANSAS	35N-31E-35N -1 (3) 46	1970	63	229

DATE	BY	FINAL SURVEY PLOTTED	NOTE BOOK	AREAS CHECKED

DATE	BY	ORIGINAL SURVEY PLOTTED	NOTE BOOK	AREAS CHECKED

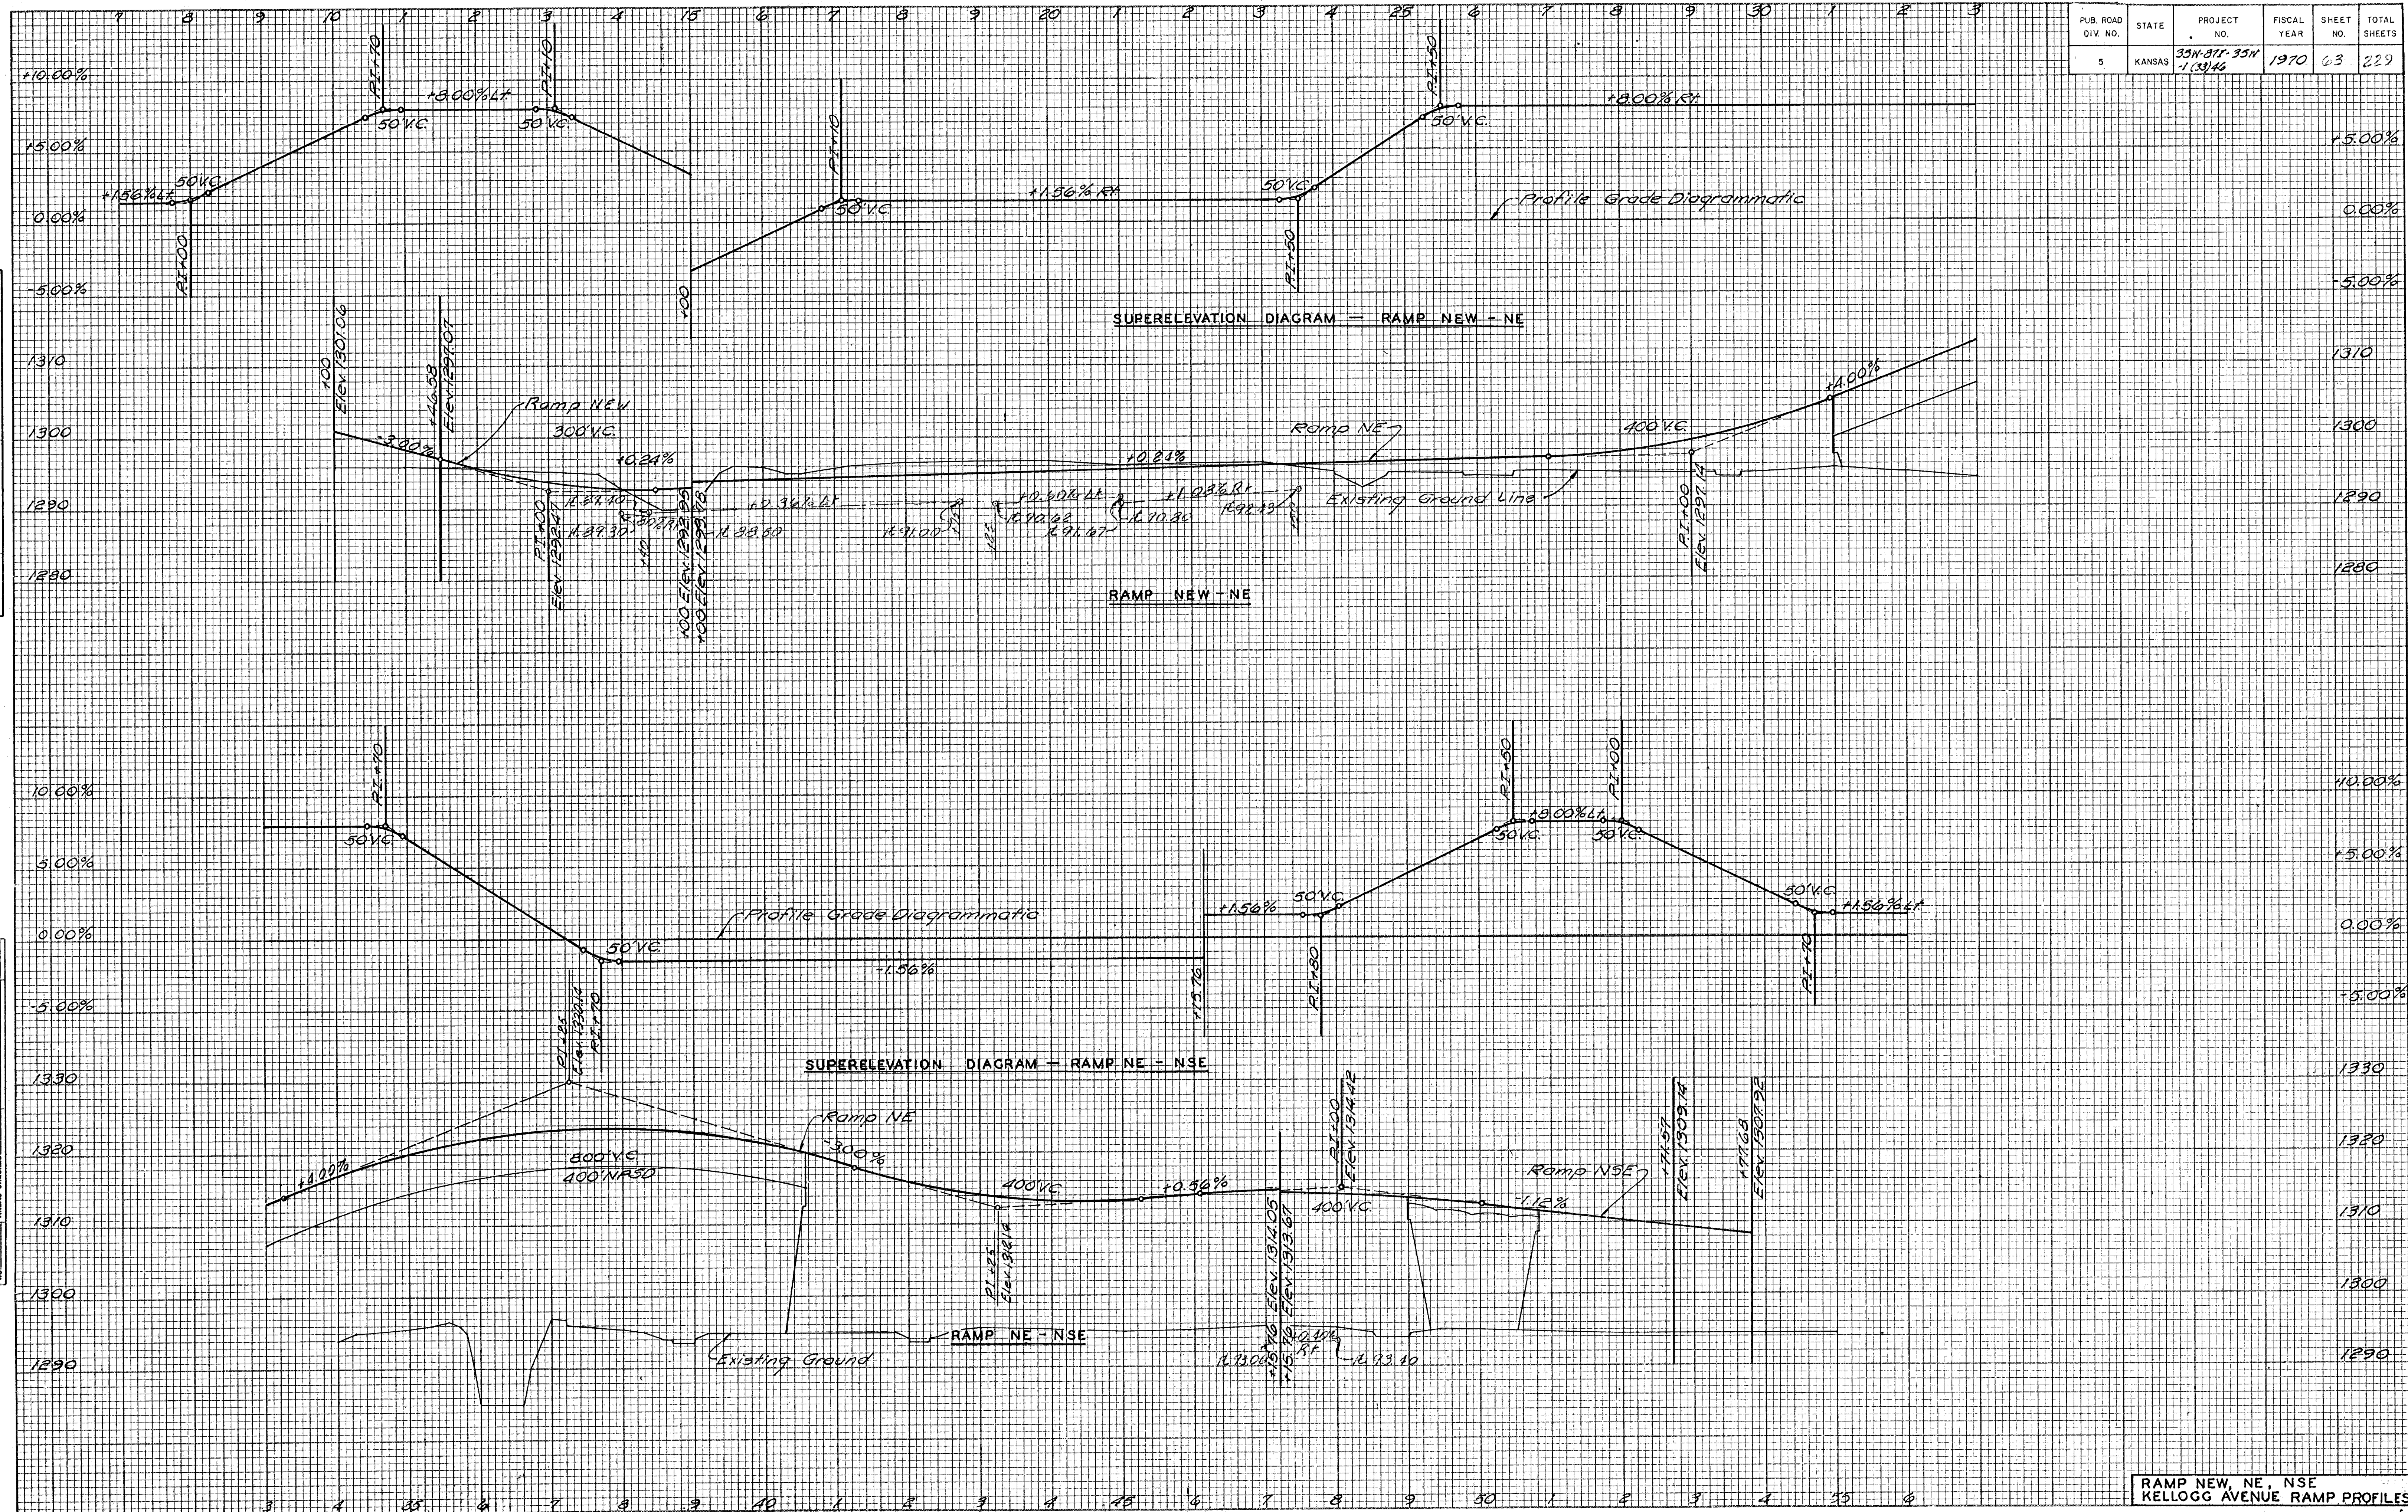

RAMP NEW, NE, NSE
KELLOGG AVENUE RAMP PROFILES