


PUB. ROAD DIV. NO.	STATE	PROJECT NO.	FISCAL YEAR	SHEET NO.	TOTAL SHEETS
5	KANSAS	35N-37 E-35W -1(33)46	1970	70	229

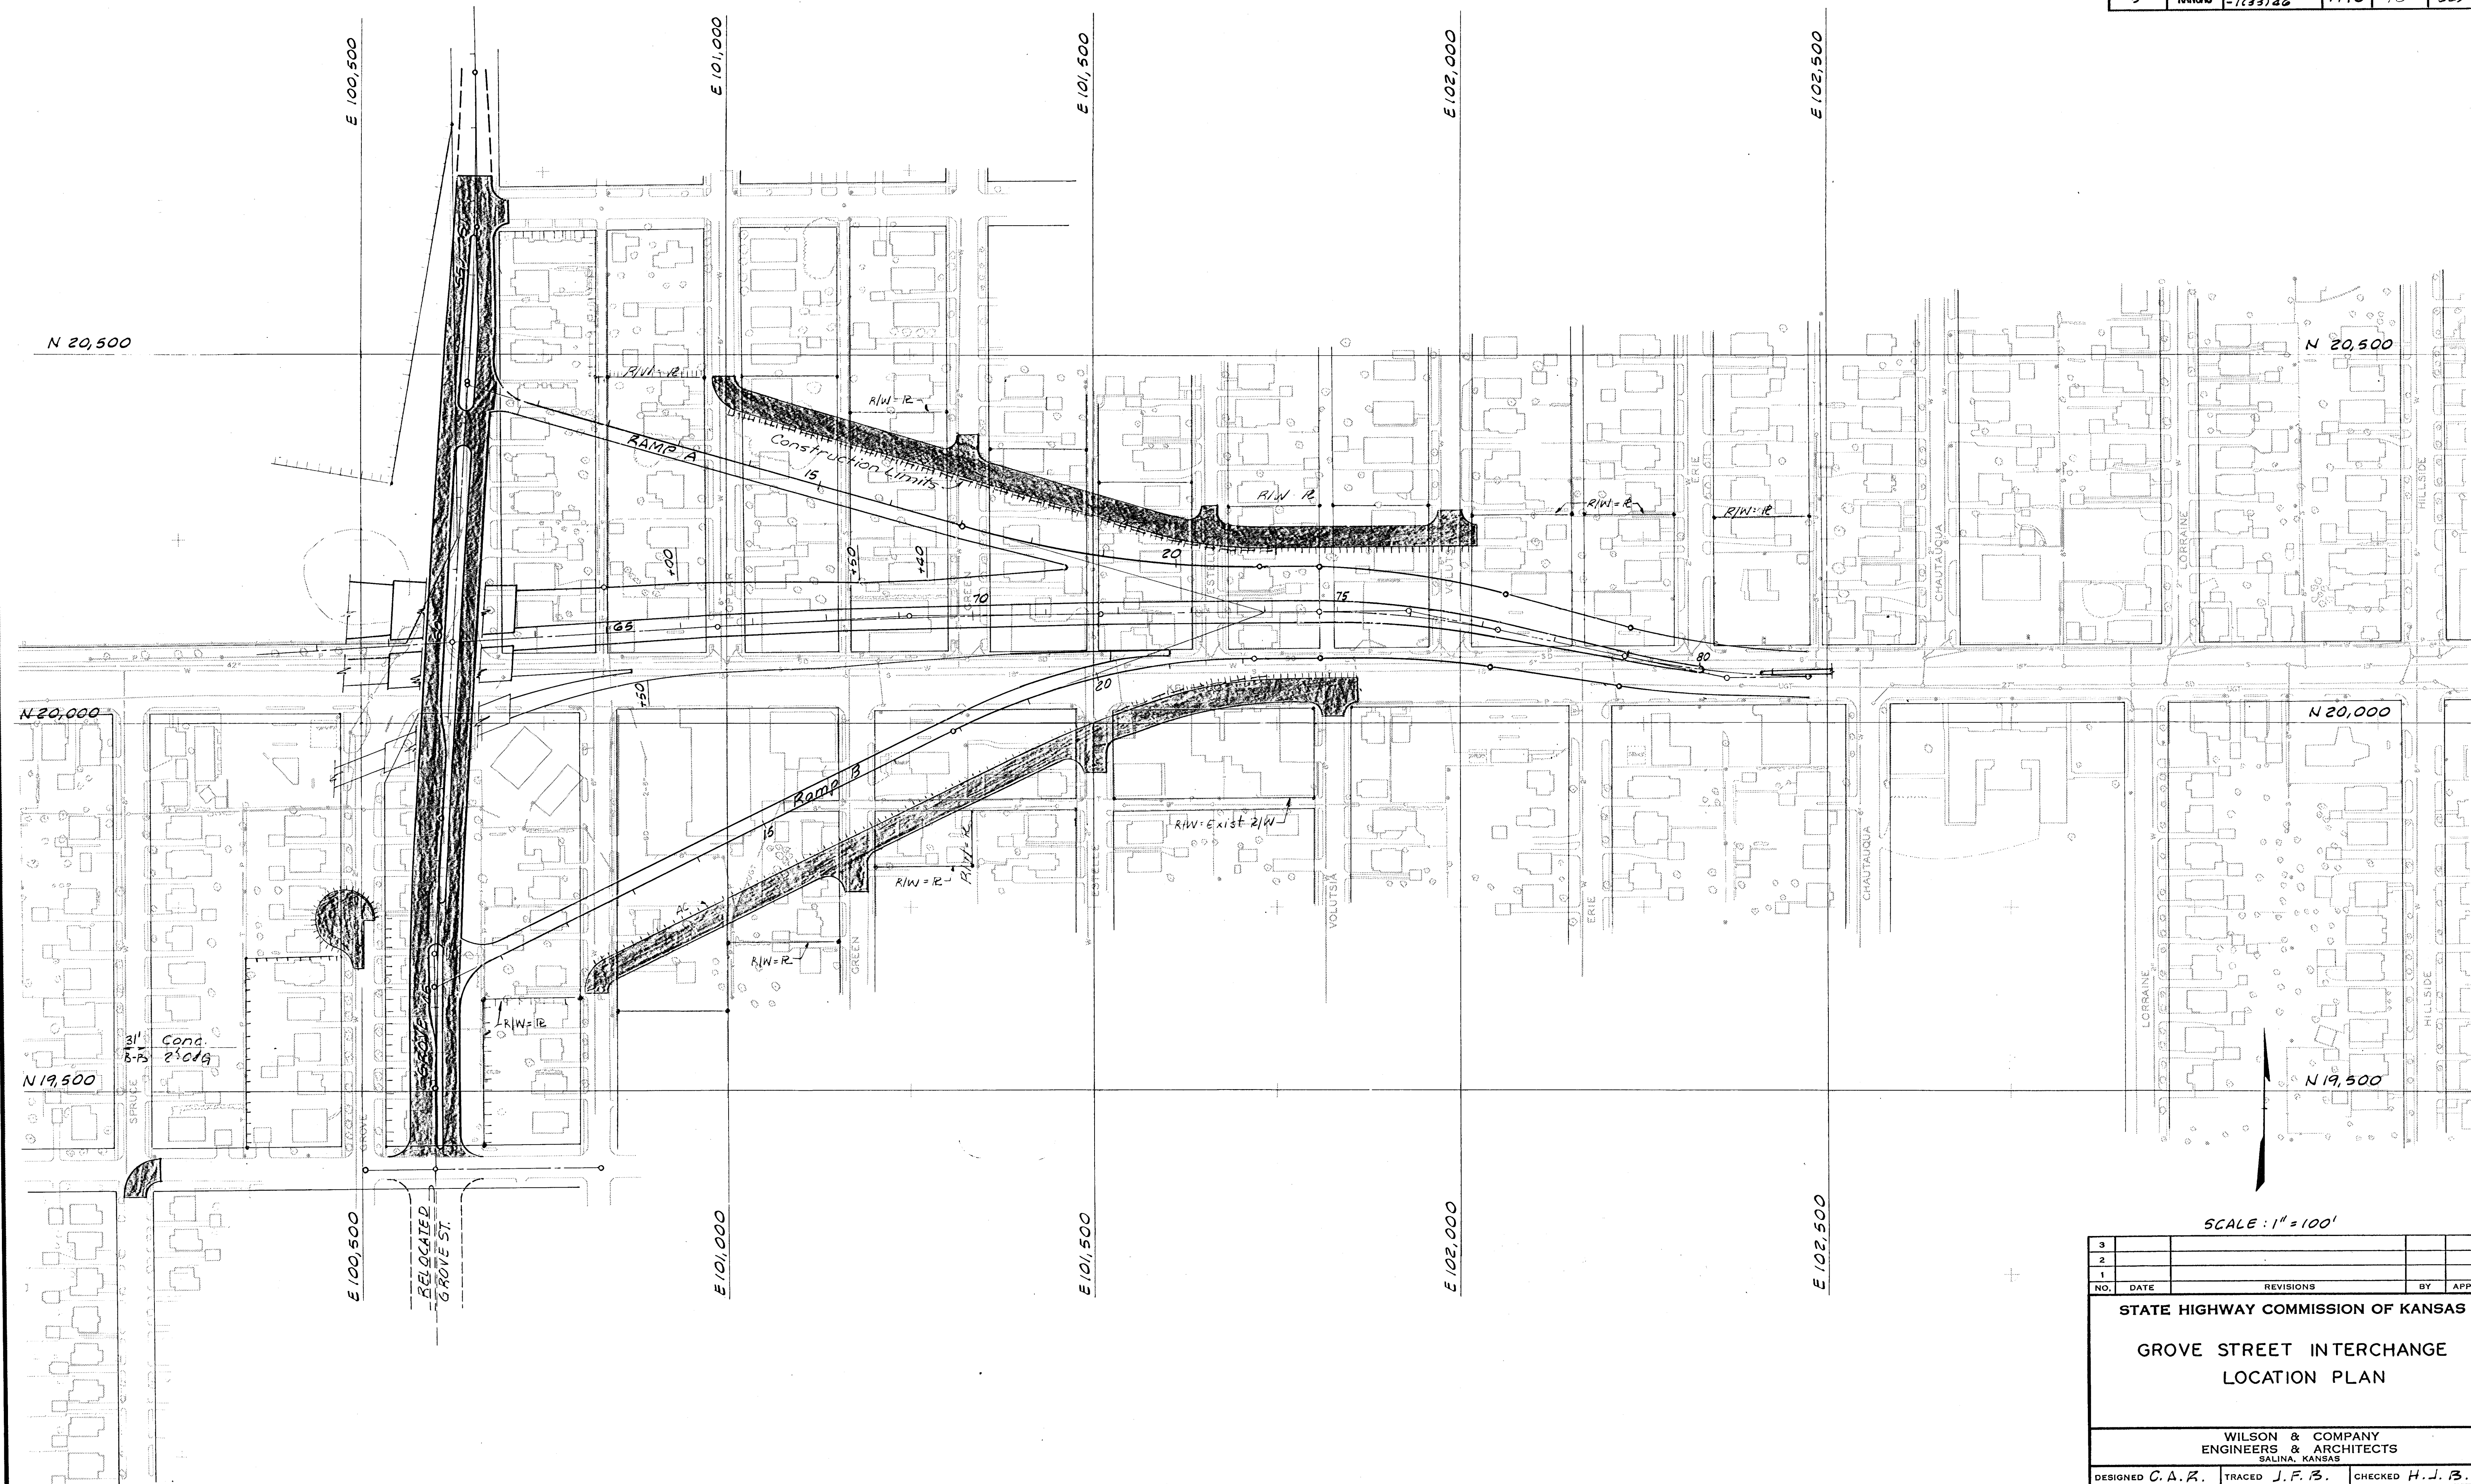

3				
2				
1				
NO.	DATE	REVISIONS	BY	APP'D
STATE HIGHWAY COMMISSION OF KANSAS				
GROVE STREET INTERCHANGE LOCATION PLAN				
WILSON & COMPANY ENGINEERS & ARCHITECTS SALINA, KANSAS				
DESIGNED C. A. R.	TRACED J. F. B.	CHECKED H. J. B.		

SCALE: 1" = 100'