


PUB. ROAD DIV. NO.	STATE	PROJECT NO.	FISCAL YEAR	SHEET NO.	TOTAL SHEETS
5	KANSAS	*	1970	89	229

* 35W-87.1-35W-1(33)46

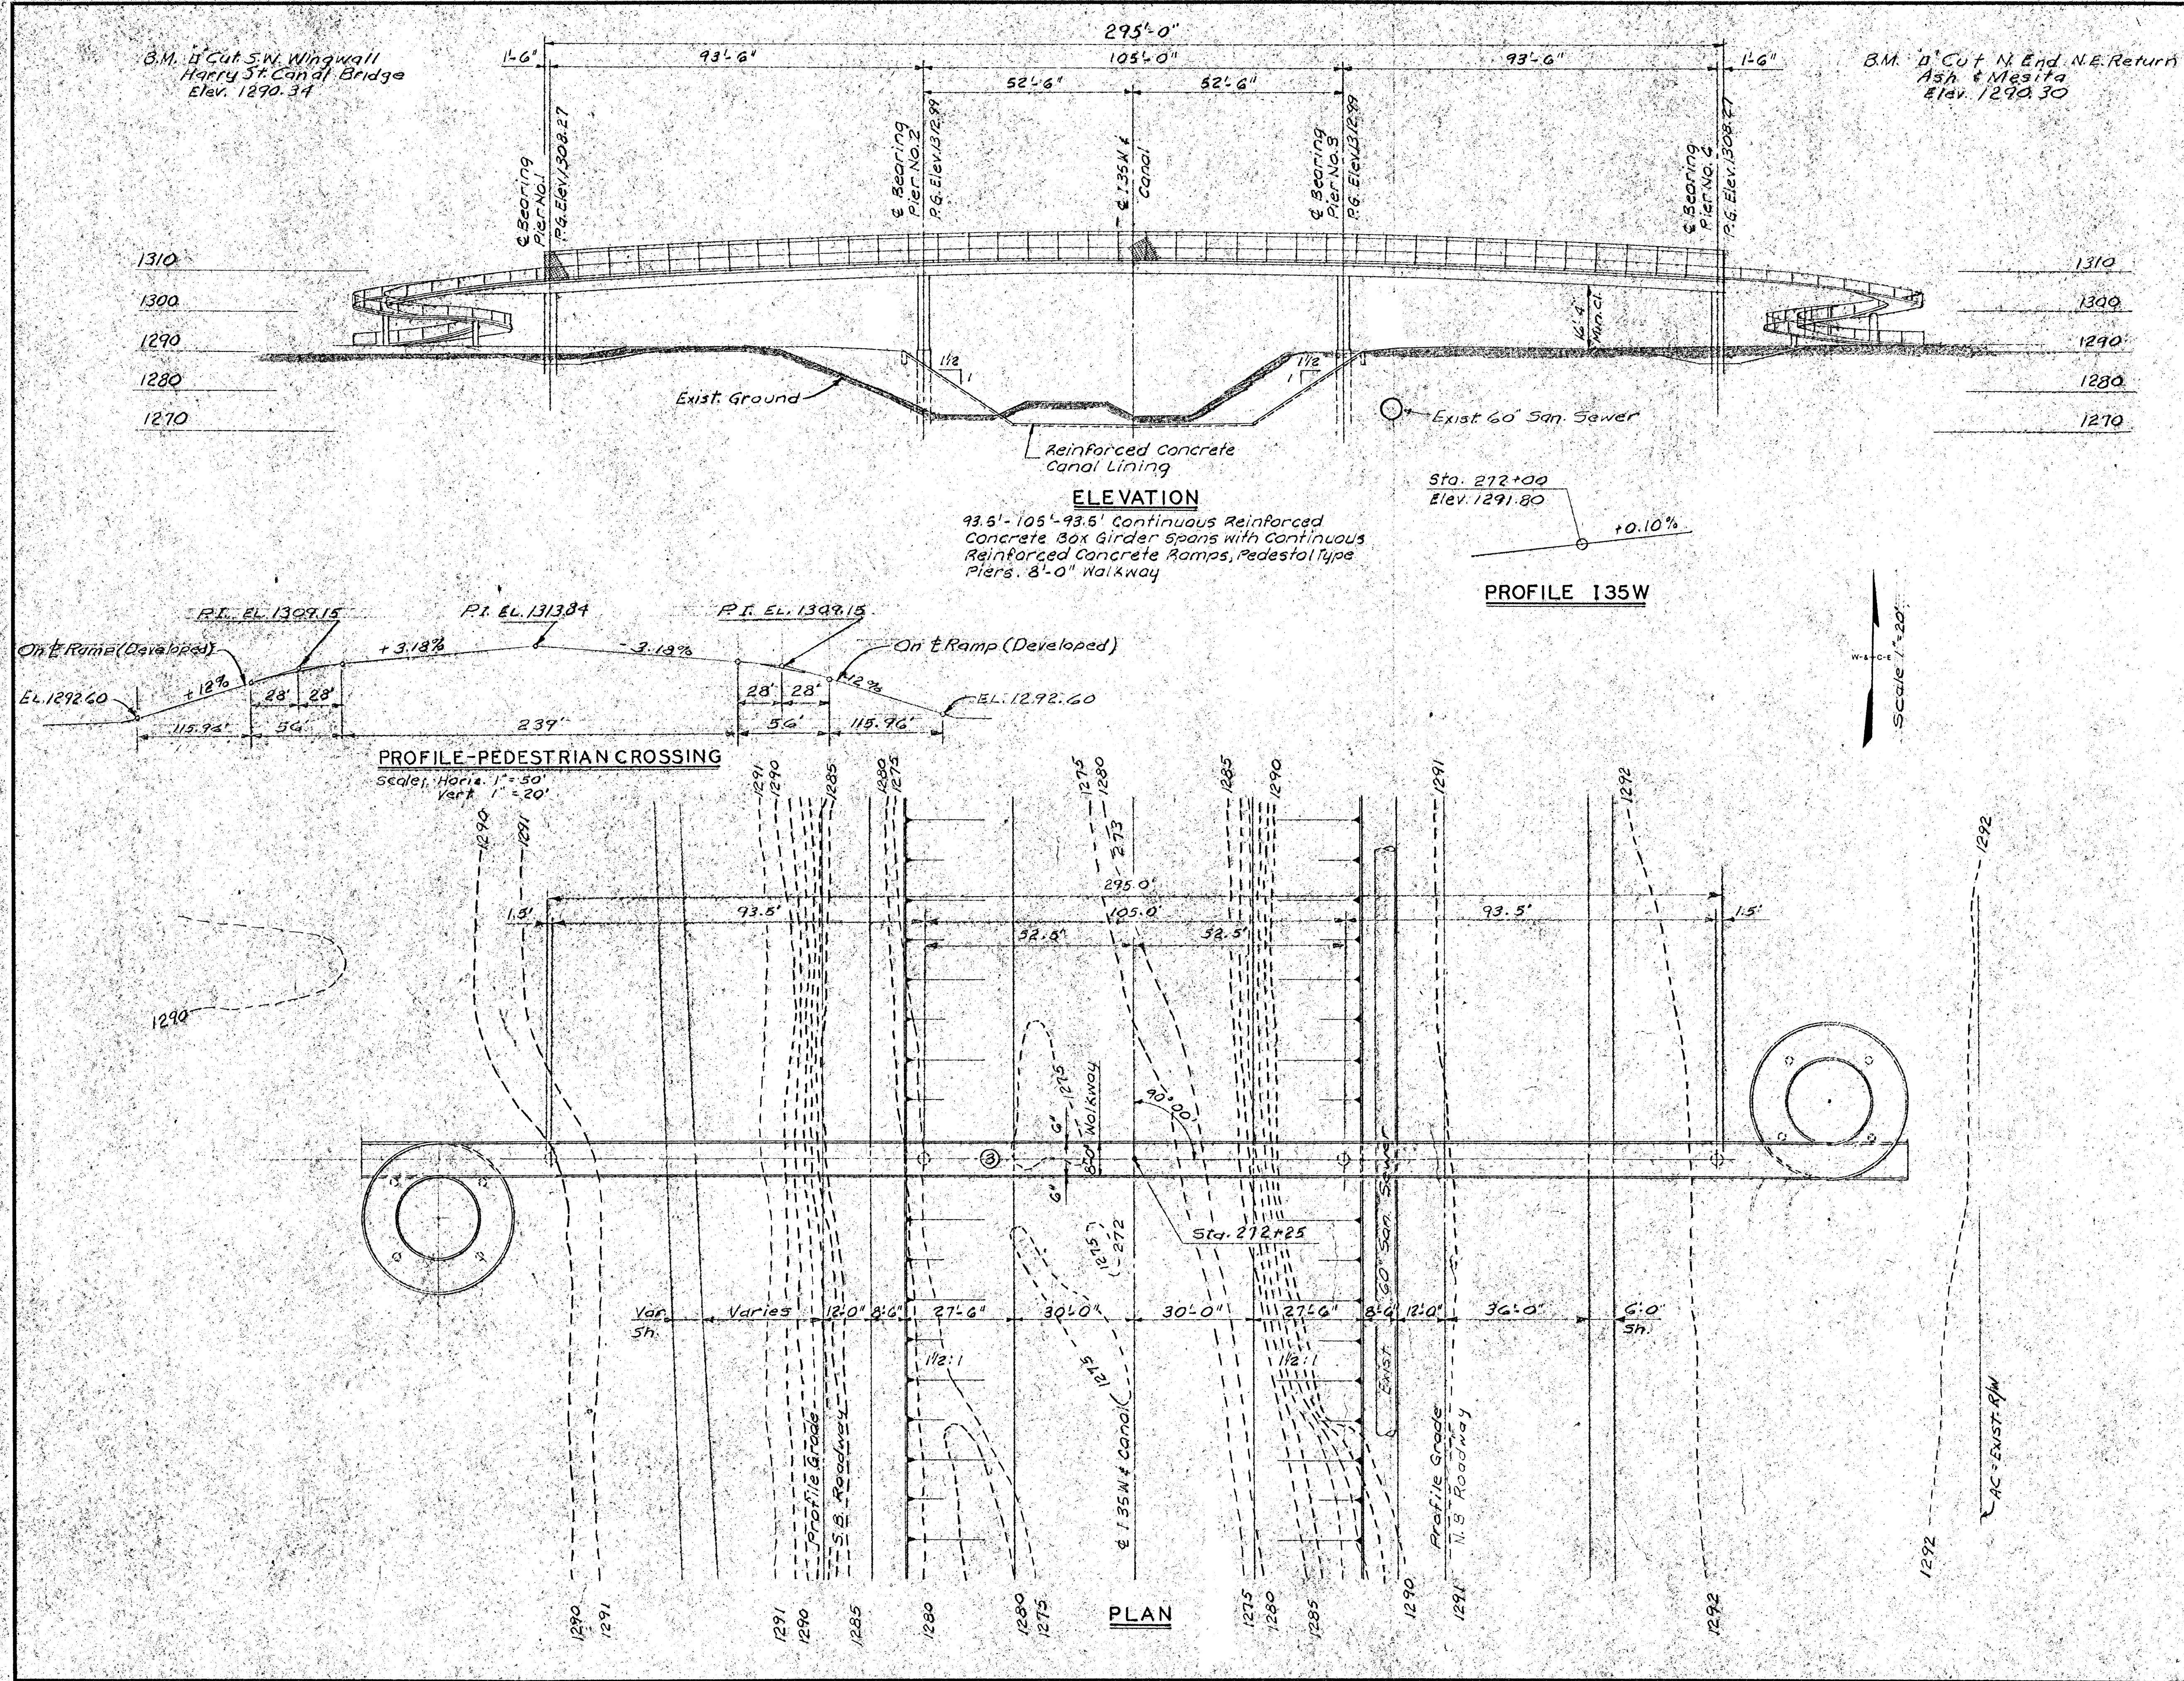

NO.	DATE	REVISIONS	BY	APP'D
1				
2				
3				

STATE HIGHWAY COMMISSION OF KANSAS
 BR. NO. 35W-87-13.69 STA. 272+25

CONSTRUCTION LAYOUT
 PEDESTRIAN CROSSING

PROJ. NO. 35W-87.1-35W-1(33)46 SEDGWICK CO.

WILSON & COMPANY
 ENGINEERS & ARCHITECTS
 SALINA, KANSAS

DESIGNED: J. F. B. TRACED: J. F. B. CHECKED: J. F. B.

DES 27 1971