
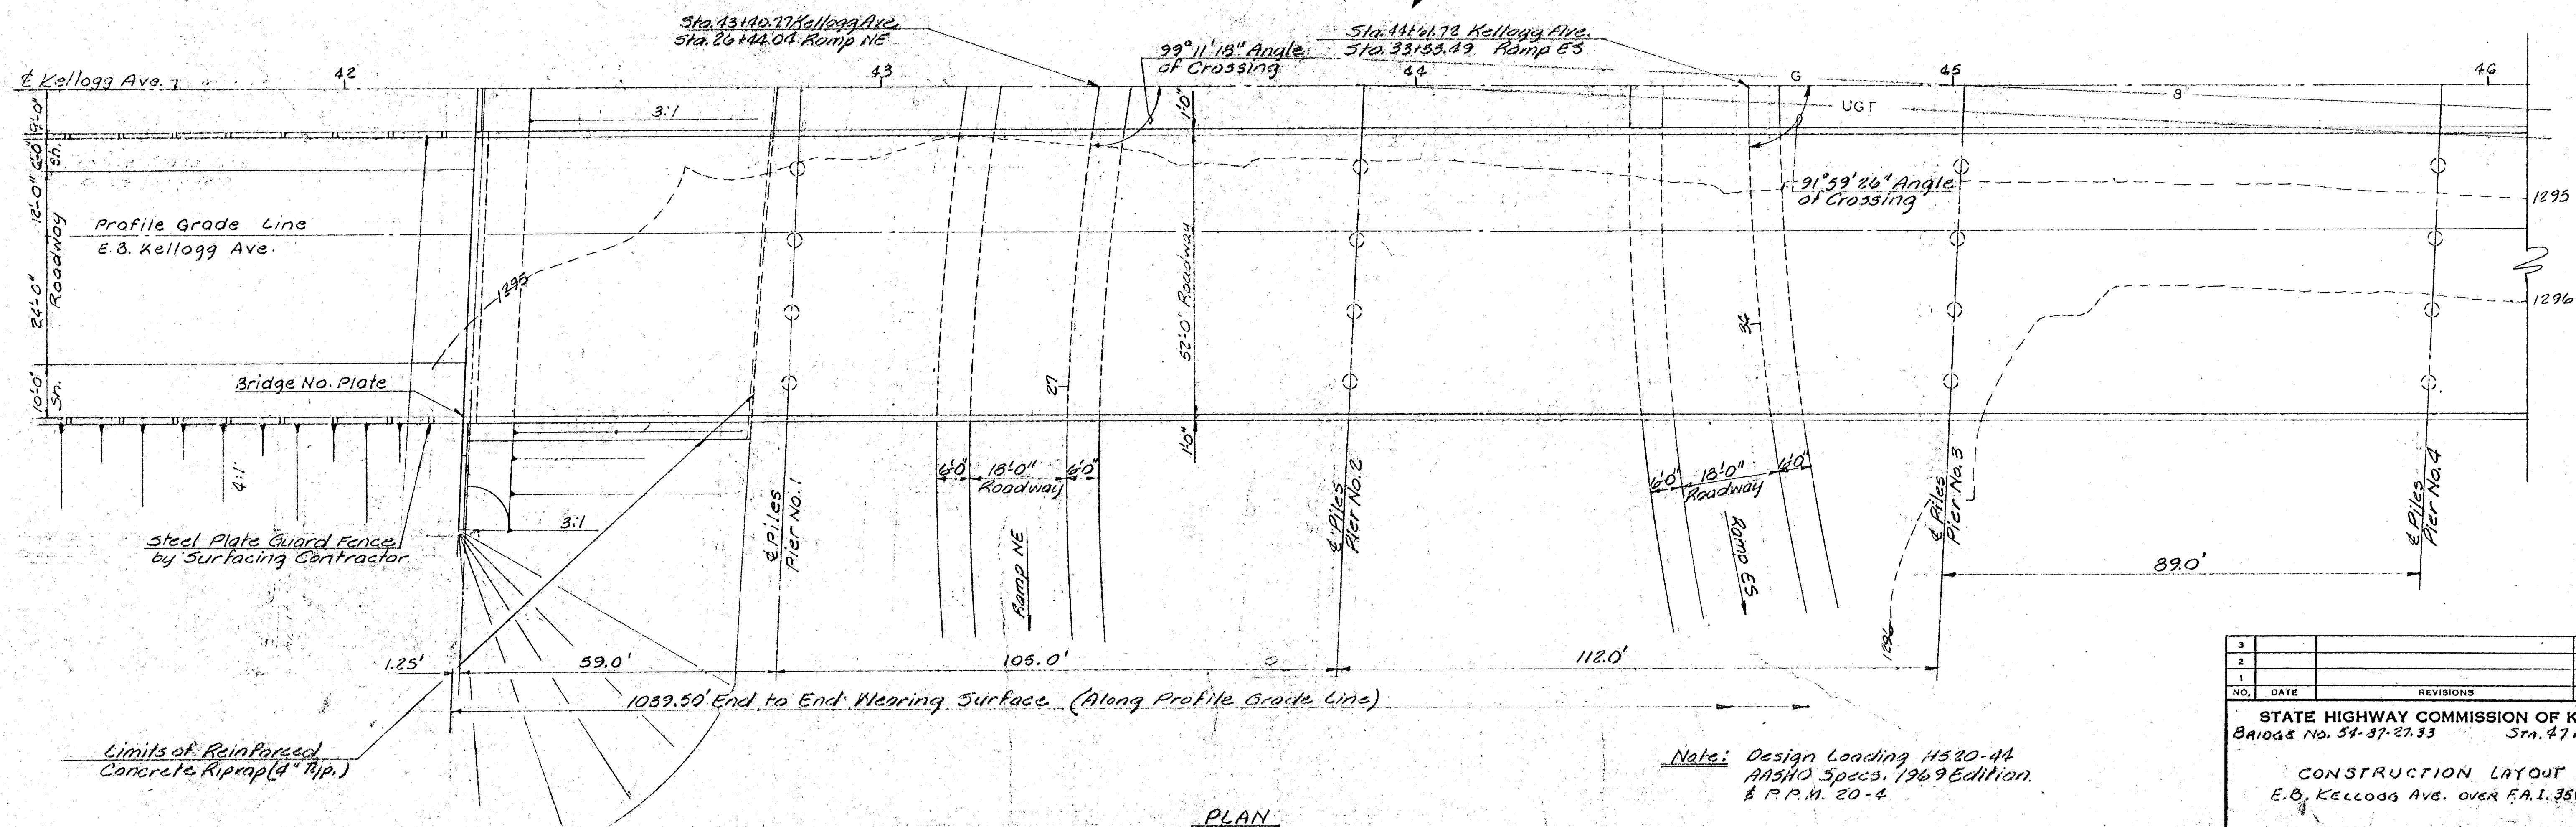


B.M. "d" S.W. Wingwall
Kellogg Canal Bridge
Elev. 1297.34

B.M. S. Edge City Mon.
S. Side Kellogg @ Erie South
Elev. 1296.35

PUB. ROAD DIV. NO.	STATE	PROJECT NO.	FISCAL YEAR	SHEET NO.	TOTAL SHEETS
5	KANSAS	35W-37E- 35W-1(33)46	1970	107	229

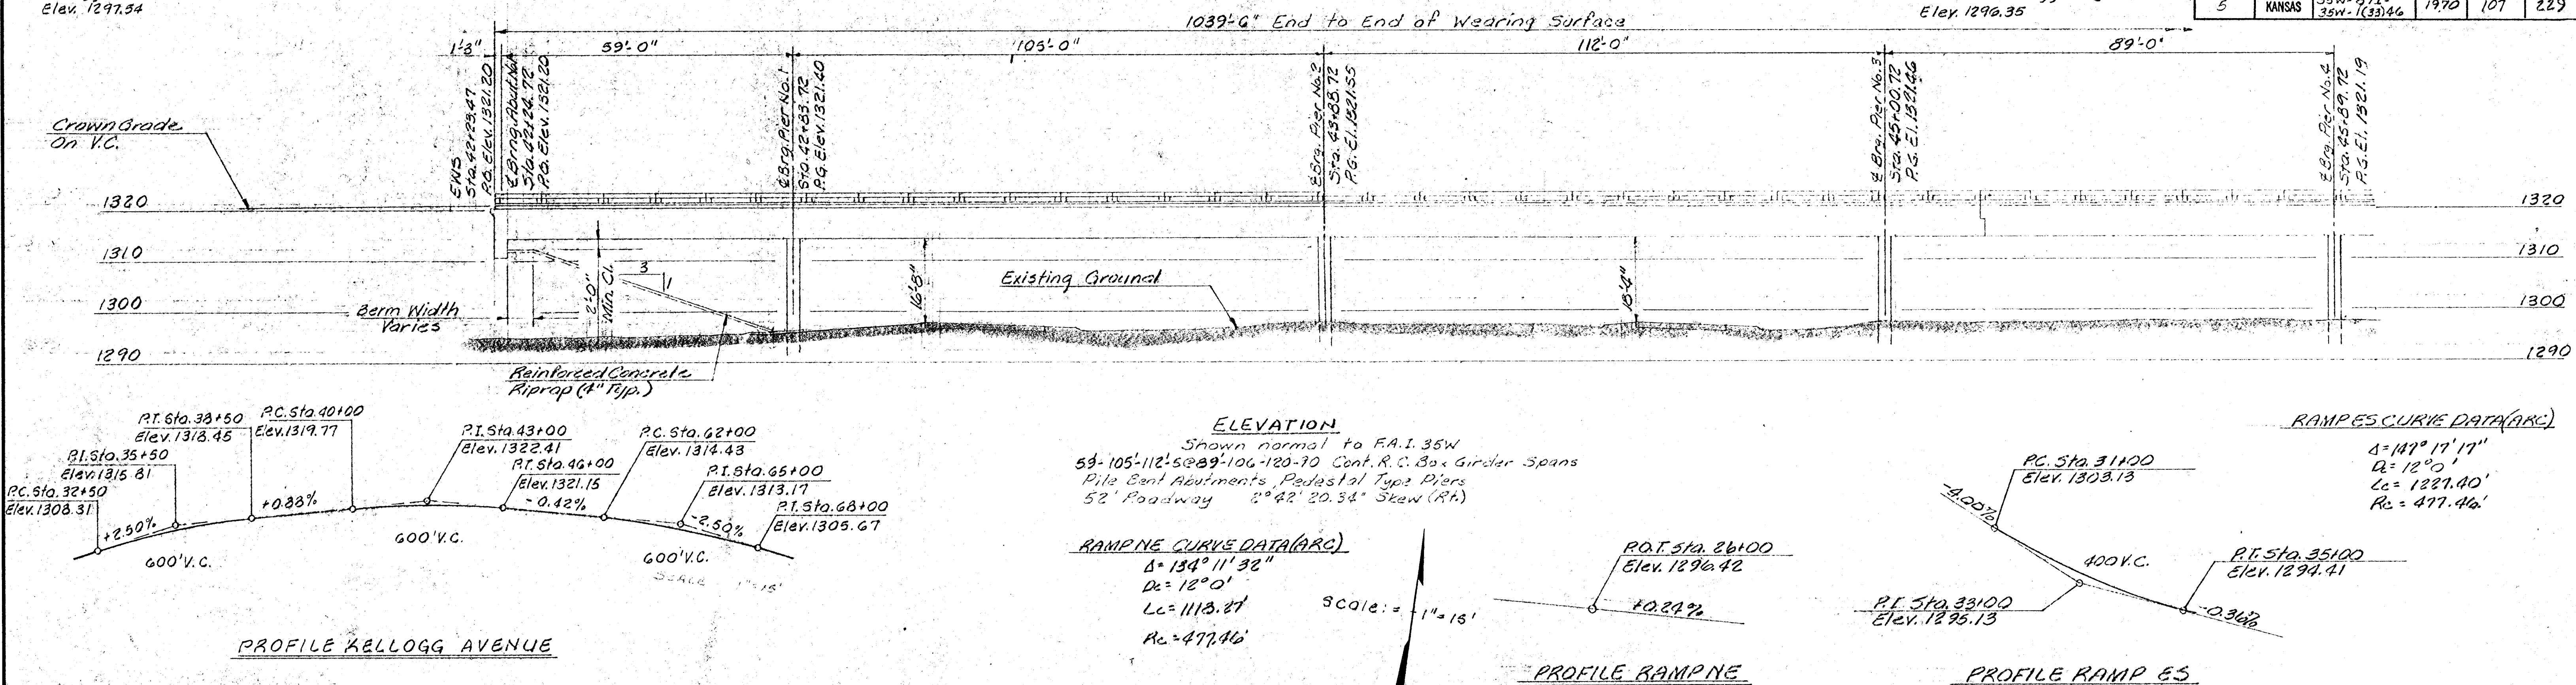

3					
2					
1					
NO.	DATE	REVISIONS	BY	APP'D	
STATE HIGHWAY COMMISSION OF KANSAS					
Bridges No. 34-37-27.33			Sta. 47+43.22		
CONSTRUCTION LAYOUT					
E.B. KELLOGG AVE. OVER F.A.I. 35W					
Proj. No. 35W-37E-35W-1(33)46 Sedgwick Co.					
WILSON & COMPANY					
ENGINEERS & ARCHITECTS					
SALINA, KANSAS					
DESIGNED	L.C.C.	TRACED		CHECKED	

DEC 27 1971

64-1028