


PUB. ROAD DIV. NO.	STATE	PROJECT NO.	FISCAL YEAR	SHEET NO.	TOTAL SHEETS
5	KANSAS	35W-87 I-35W -1(33) 46	1970	117	229

SCALE: 1" = 1000'

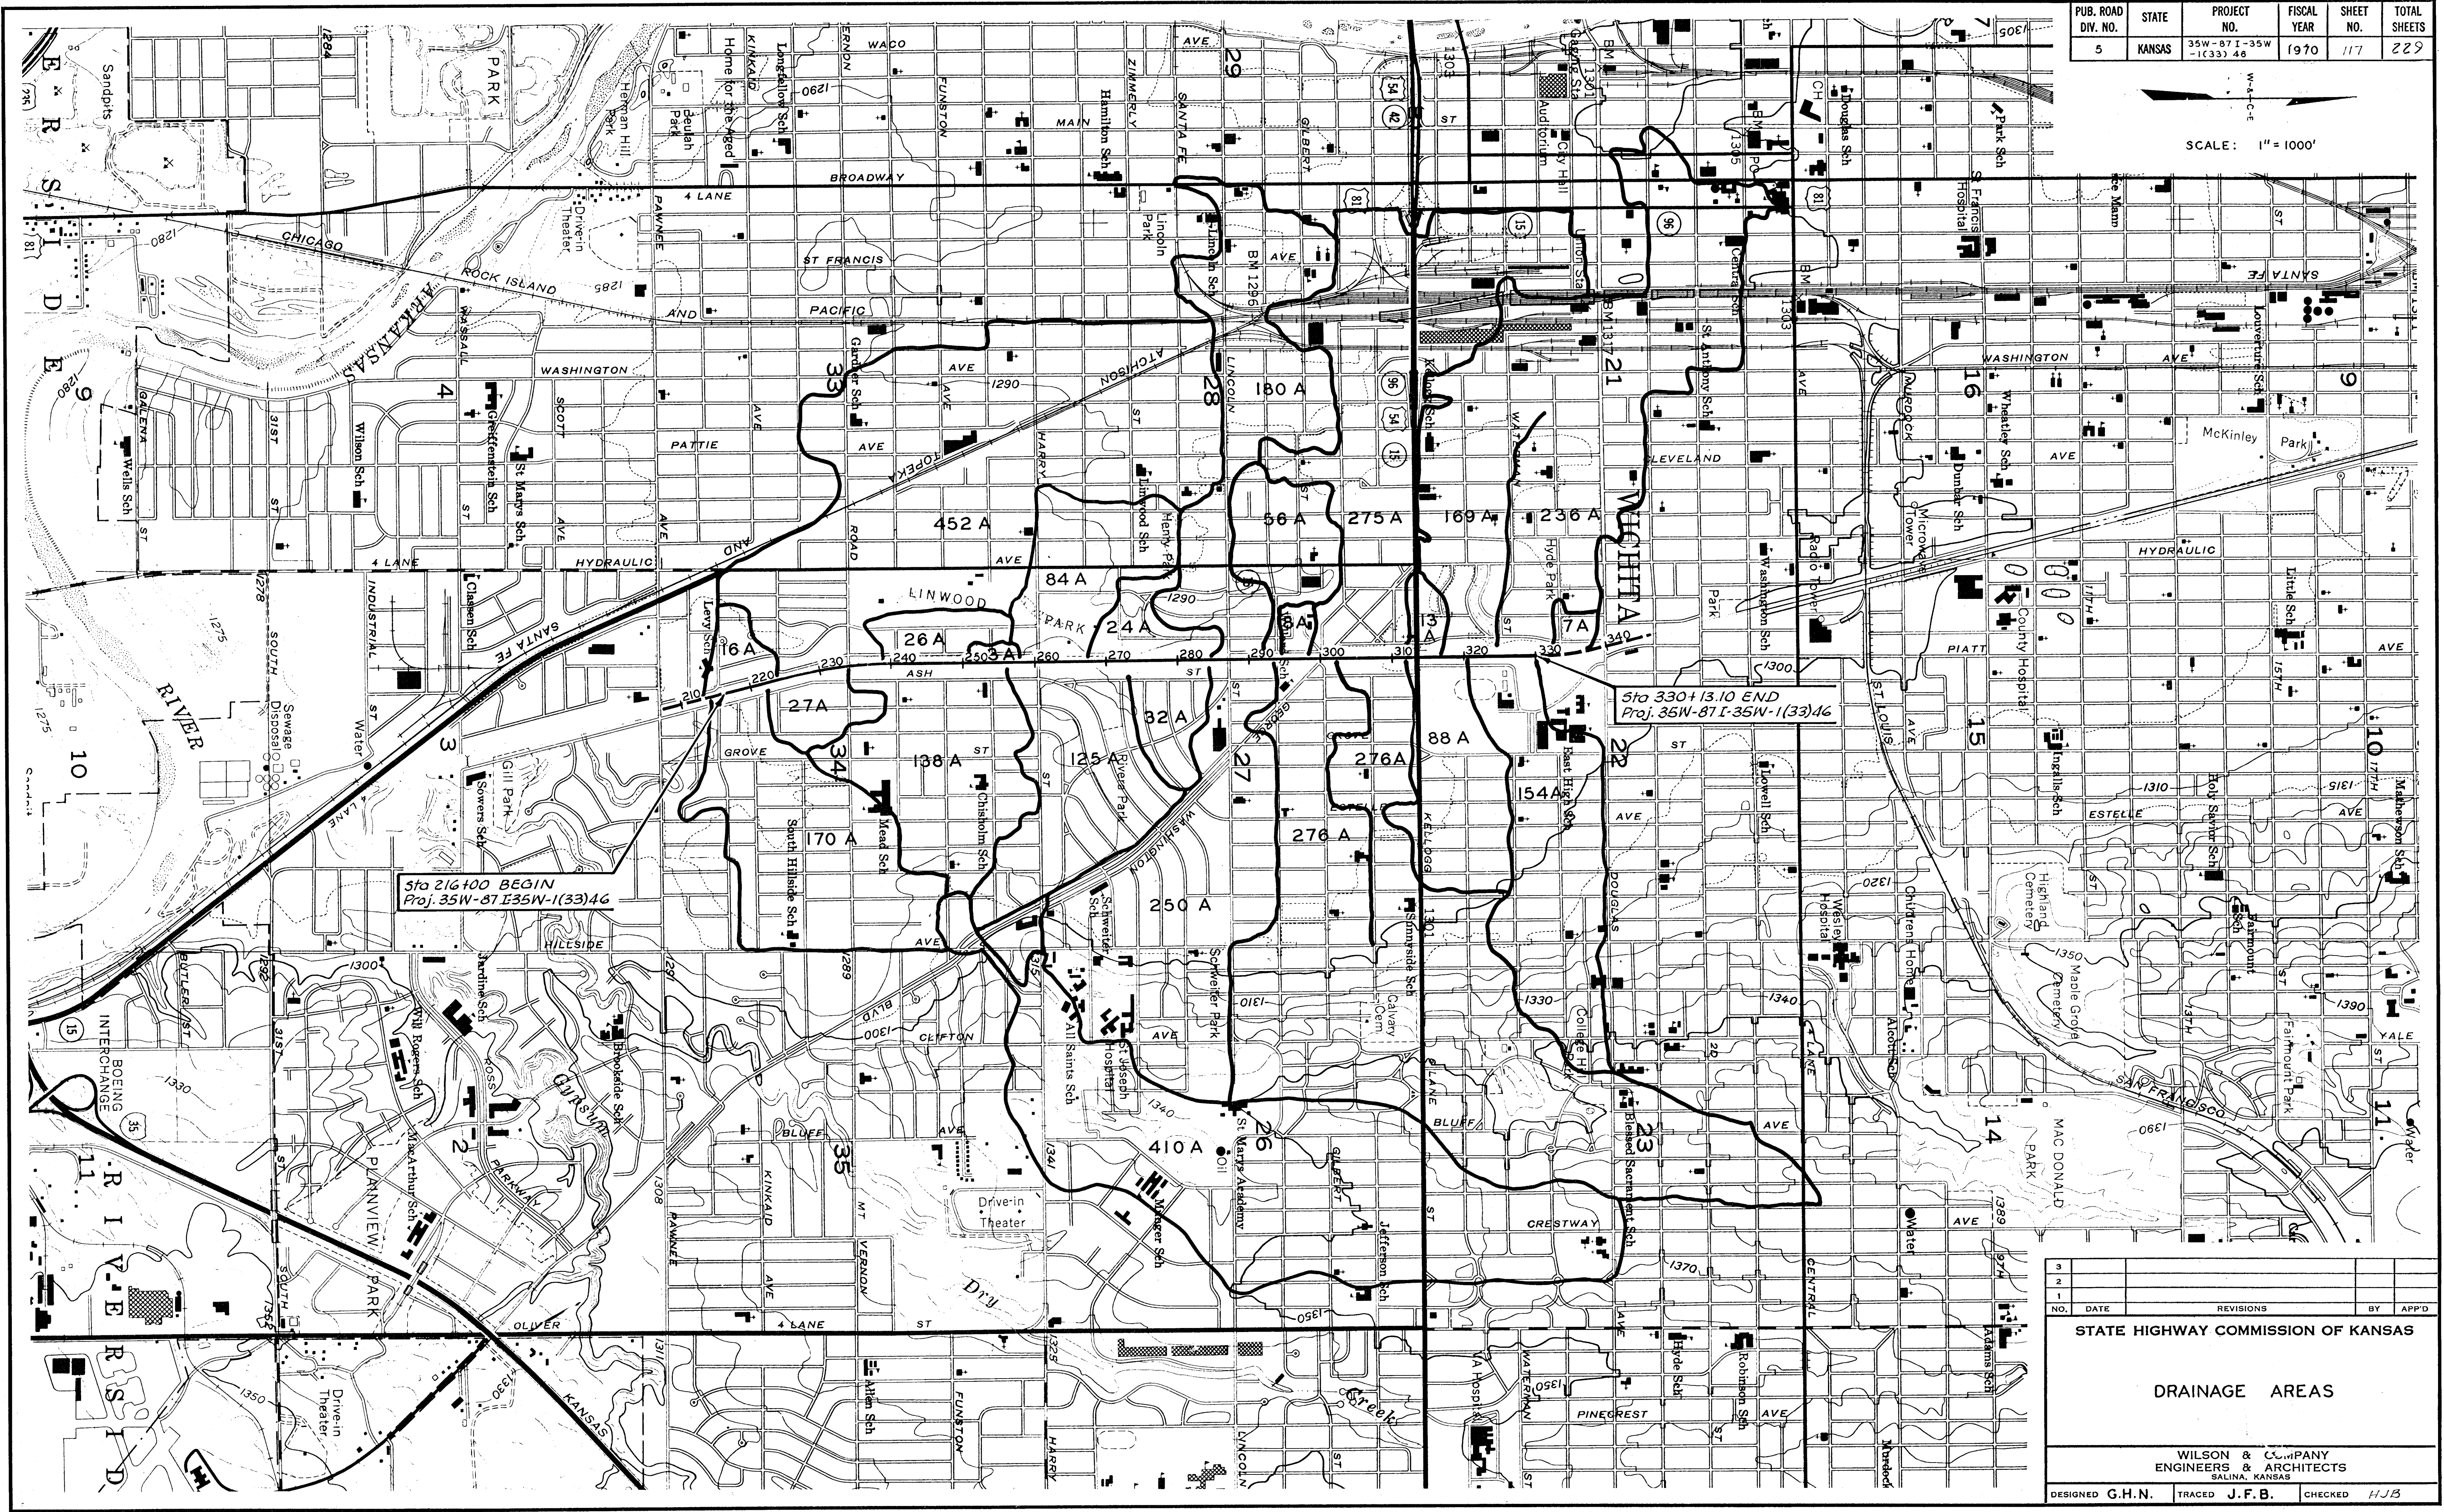

3			
2			
1			
NO.	DATE	REVISIONS	BY APP'D
STATE HIGHWAY COMMISSION OF KANSAS			
DRAINAGE AREAS			
WILSON & COMPANY ENGINEERS & ARCHITECTS SALINA, KANSAS			
DESIGNED	G.H.N.	TRACED	J.F.B.
CHECKED	HJB		