
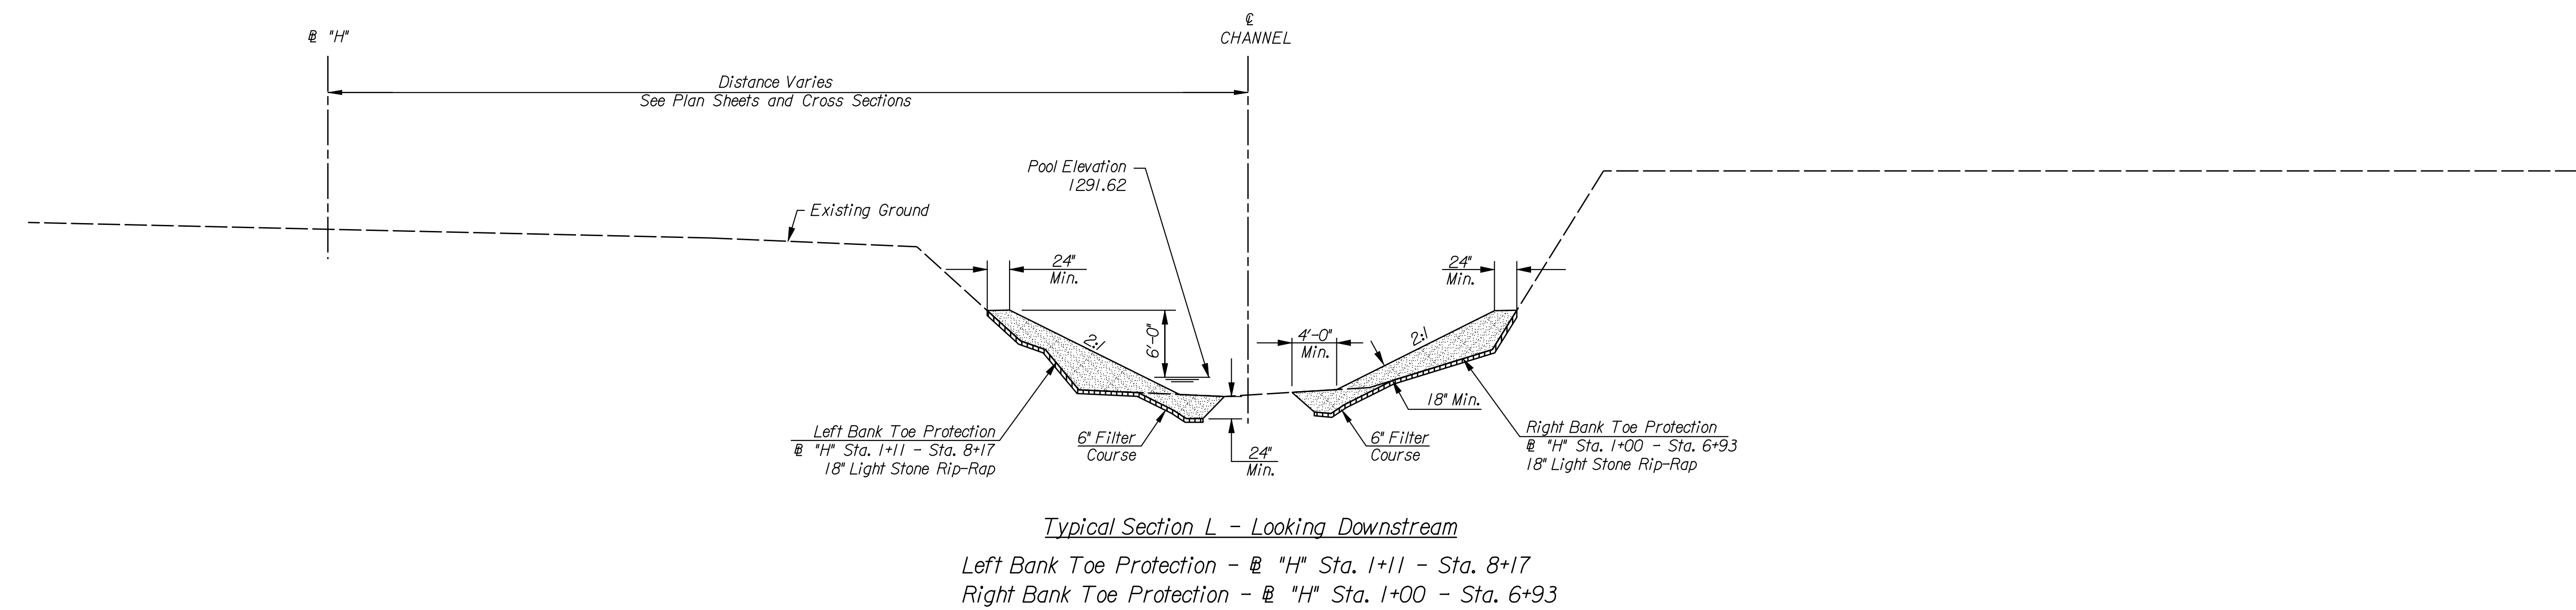
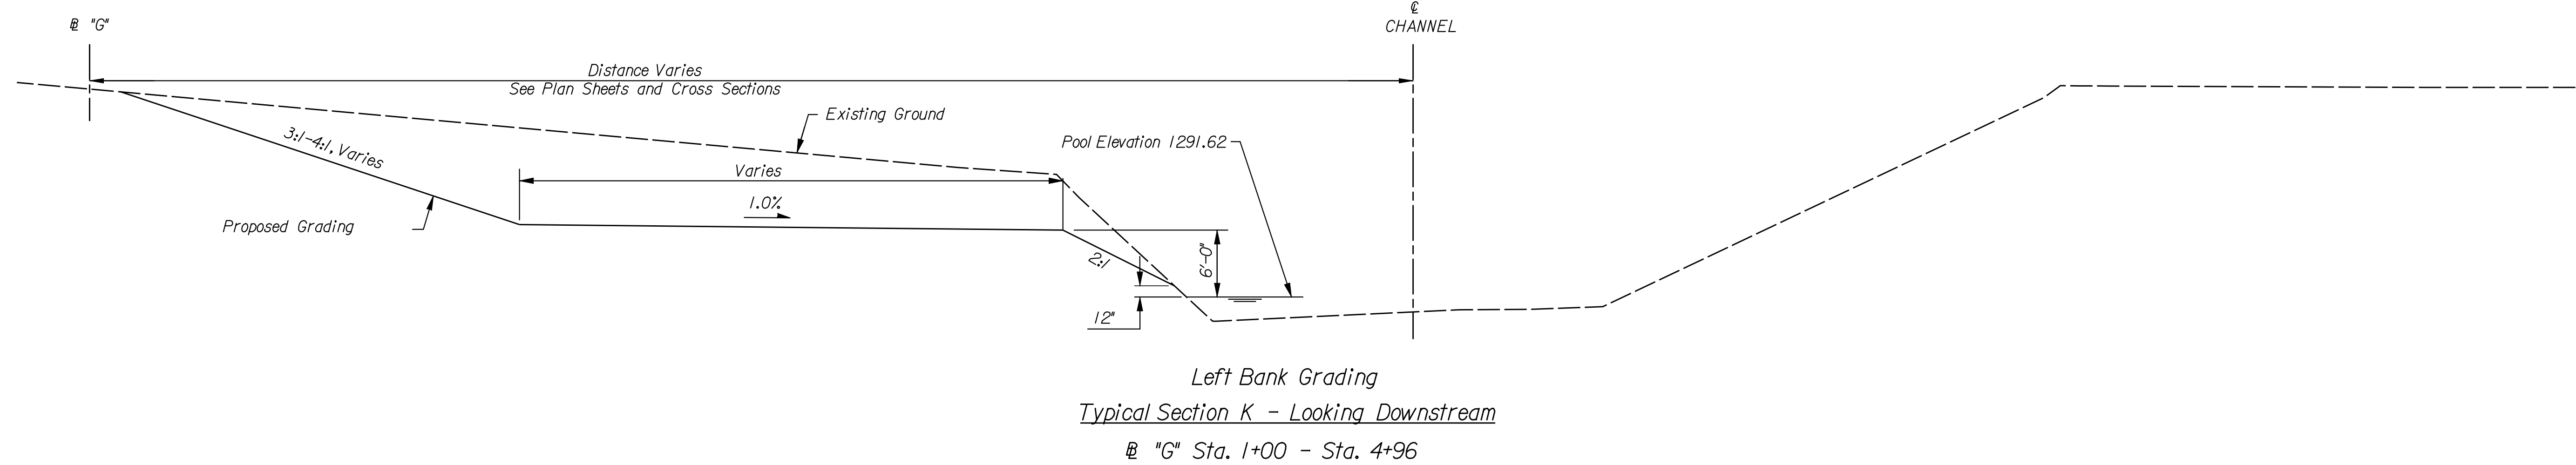


APPROVED	DESIGNED	DETAILED
DESIGNED	DESIGN CK.	DETAIL CK.
QUANTITIES	QUANTITIES	TRACED
QUANCK.	QUANCK.	TRACE CK.

Plotfiled on: 25-OCT-2007 02:52 PM Model: Model  
 By: mpotts Plot Scale: 4,000,000:1,000,000 Pen Table: \\Kcow00\Enviro\44616 - Gyp Cr P.W Final\Library\p180-Full.pen  
 Design File: \\Kcow00\Enviro\44616 - Gyp Cr P.W Final\CD\Drainage\Drain\_typ04.dgn

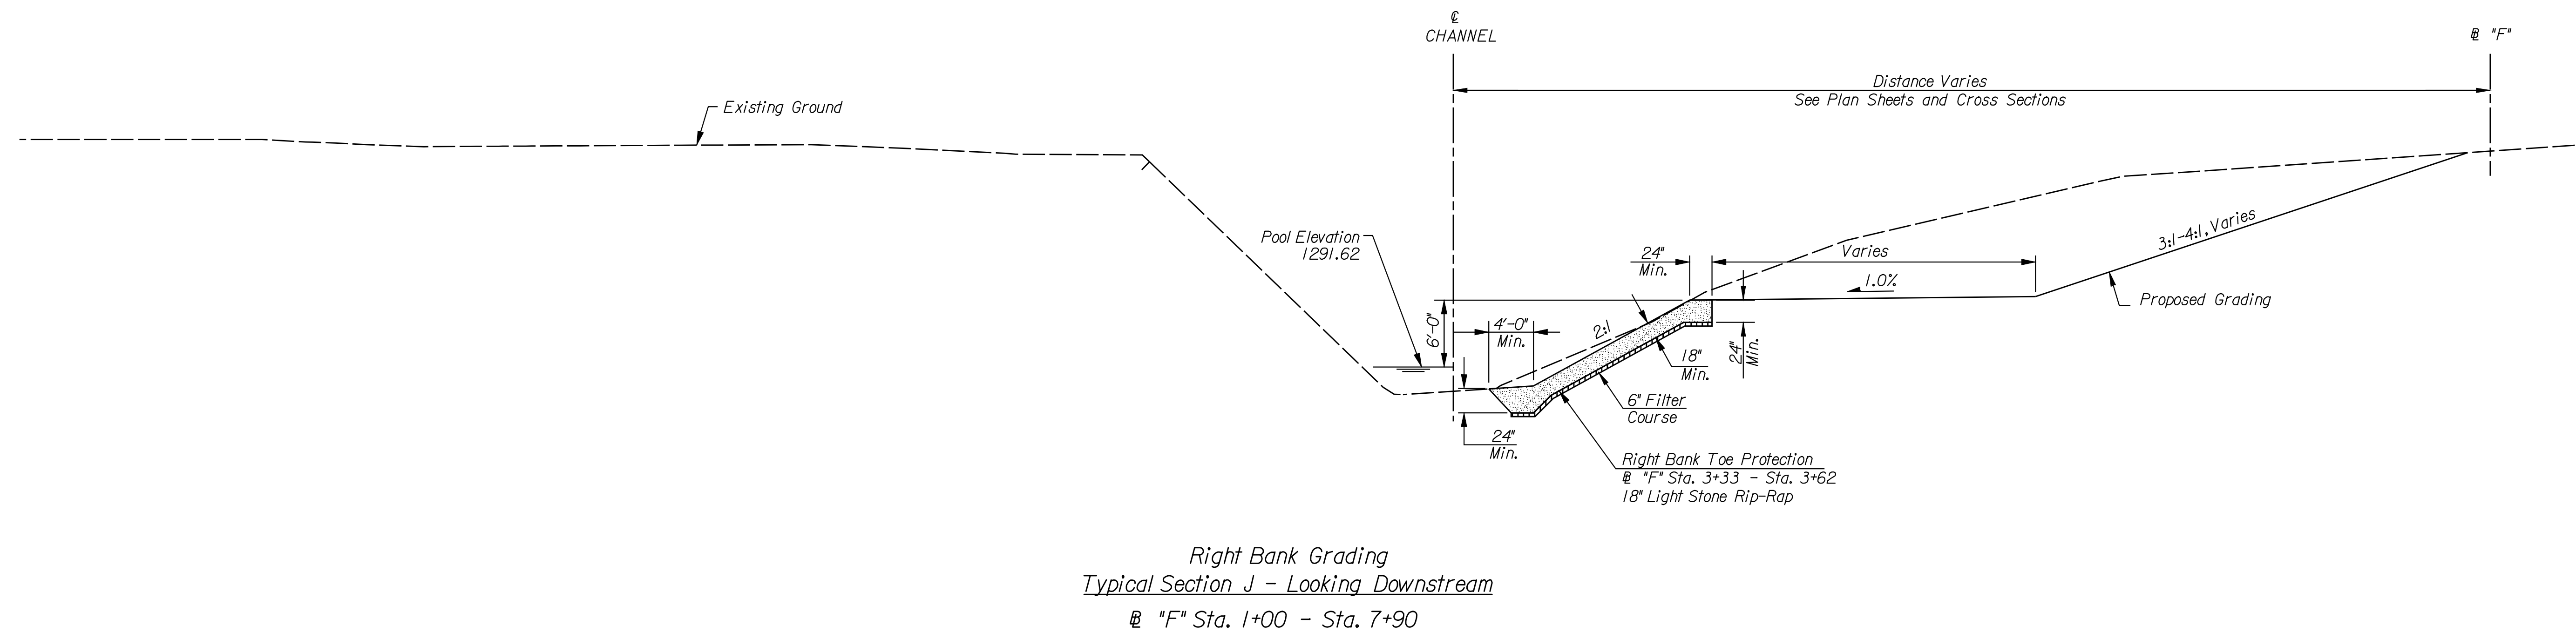

SHEET NO.	TOTAL SHEETS
8	65

7460 W 130th St, Suite 400  
 Overland Park, KS 66213  
 (913) 491-9833



CITY OF  
 WICHITA, KANSAS



NO.	DATE	BY	APPROVED	REVISIONS
1				
2				
3				
4				

GYPSUM CREEK FLOOD CONTROL  
 TYPICAL SECTIONS