


DATE	
BY	
REFERENCES NOTED	
REFERENCES CHECKED	

DSNR: RCH OPER: JGP SCALE: 1:500
 i:/1997/97362/SWS/PROFILES/PROFILES.DGN (7) 7-23-2001 14:26:29 LAST REV: 1-10-2002 BY: svb

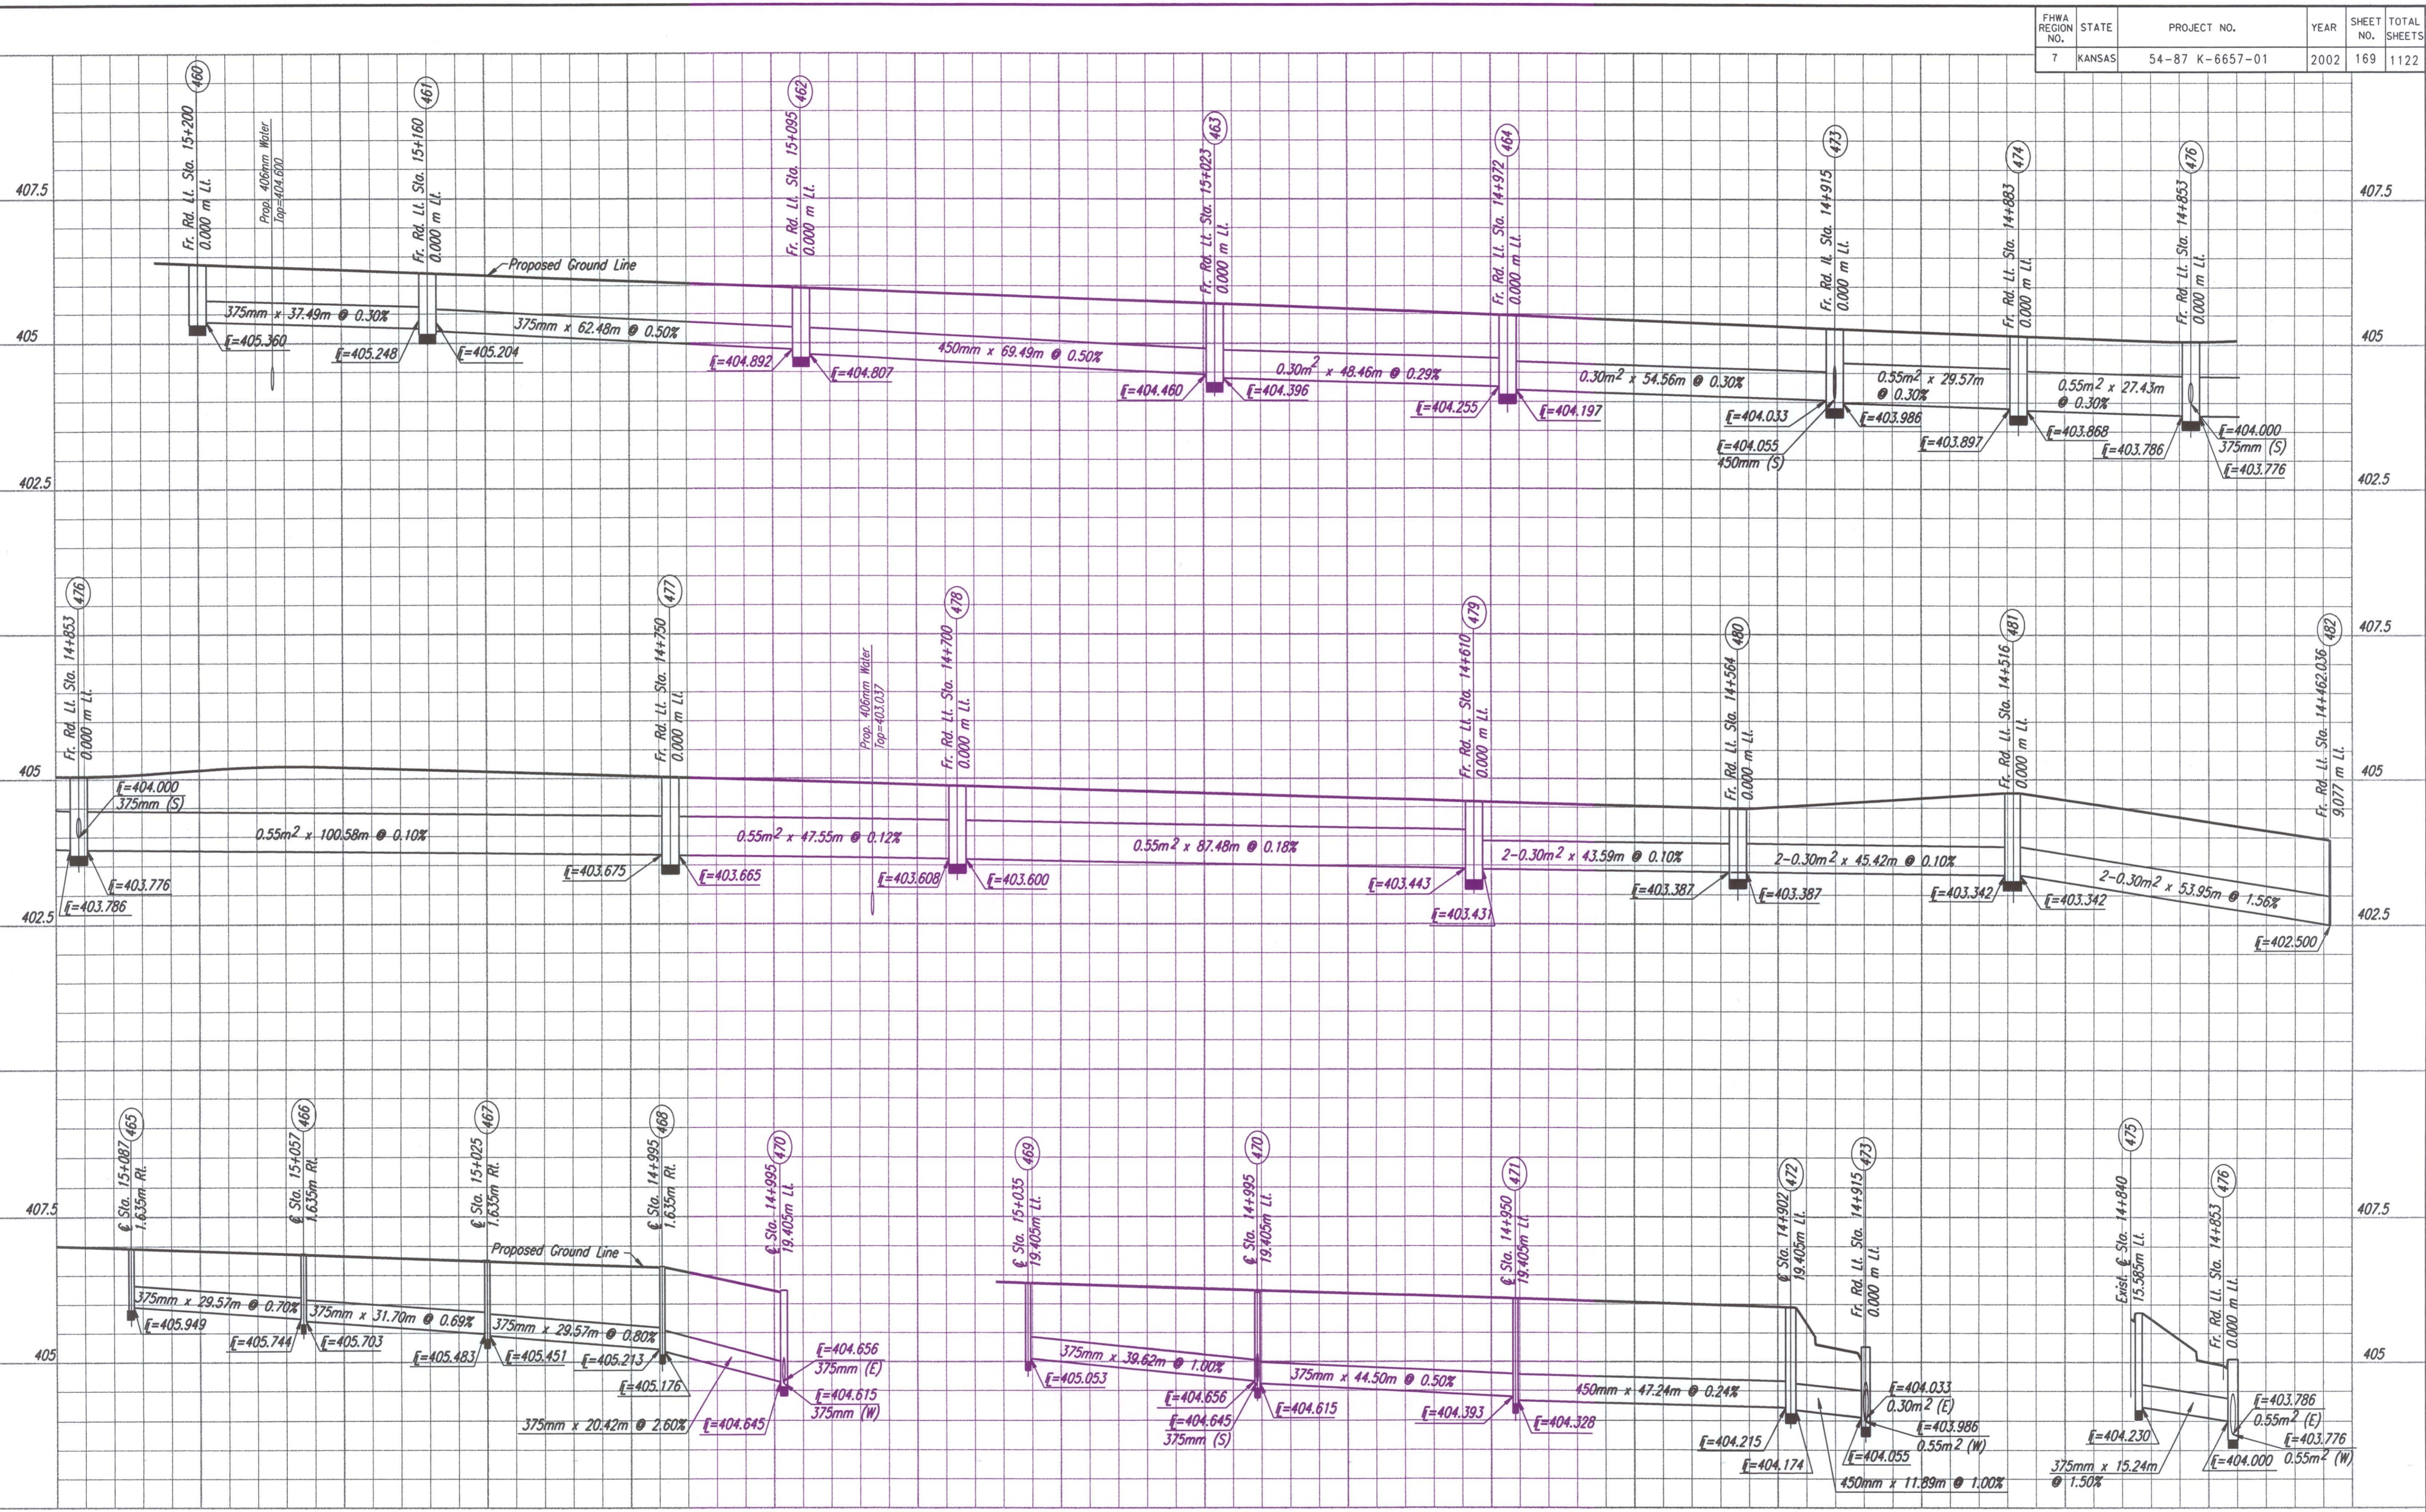

Storm Sewer Profiles
 Nodes 460-482