


REFERENCES NOTED	BY	DATE
REFERENCES CHECKED		

DSNR: WDH OPER: JGP SCALE: 1:500  
 I:/1997/97362/001/RETWALL/MSE\_PROFILE.DGN 11-12-1999 13:50:48  
 LAST REV: 3-1-02 BY:

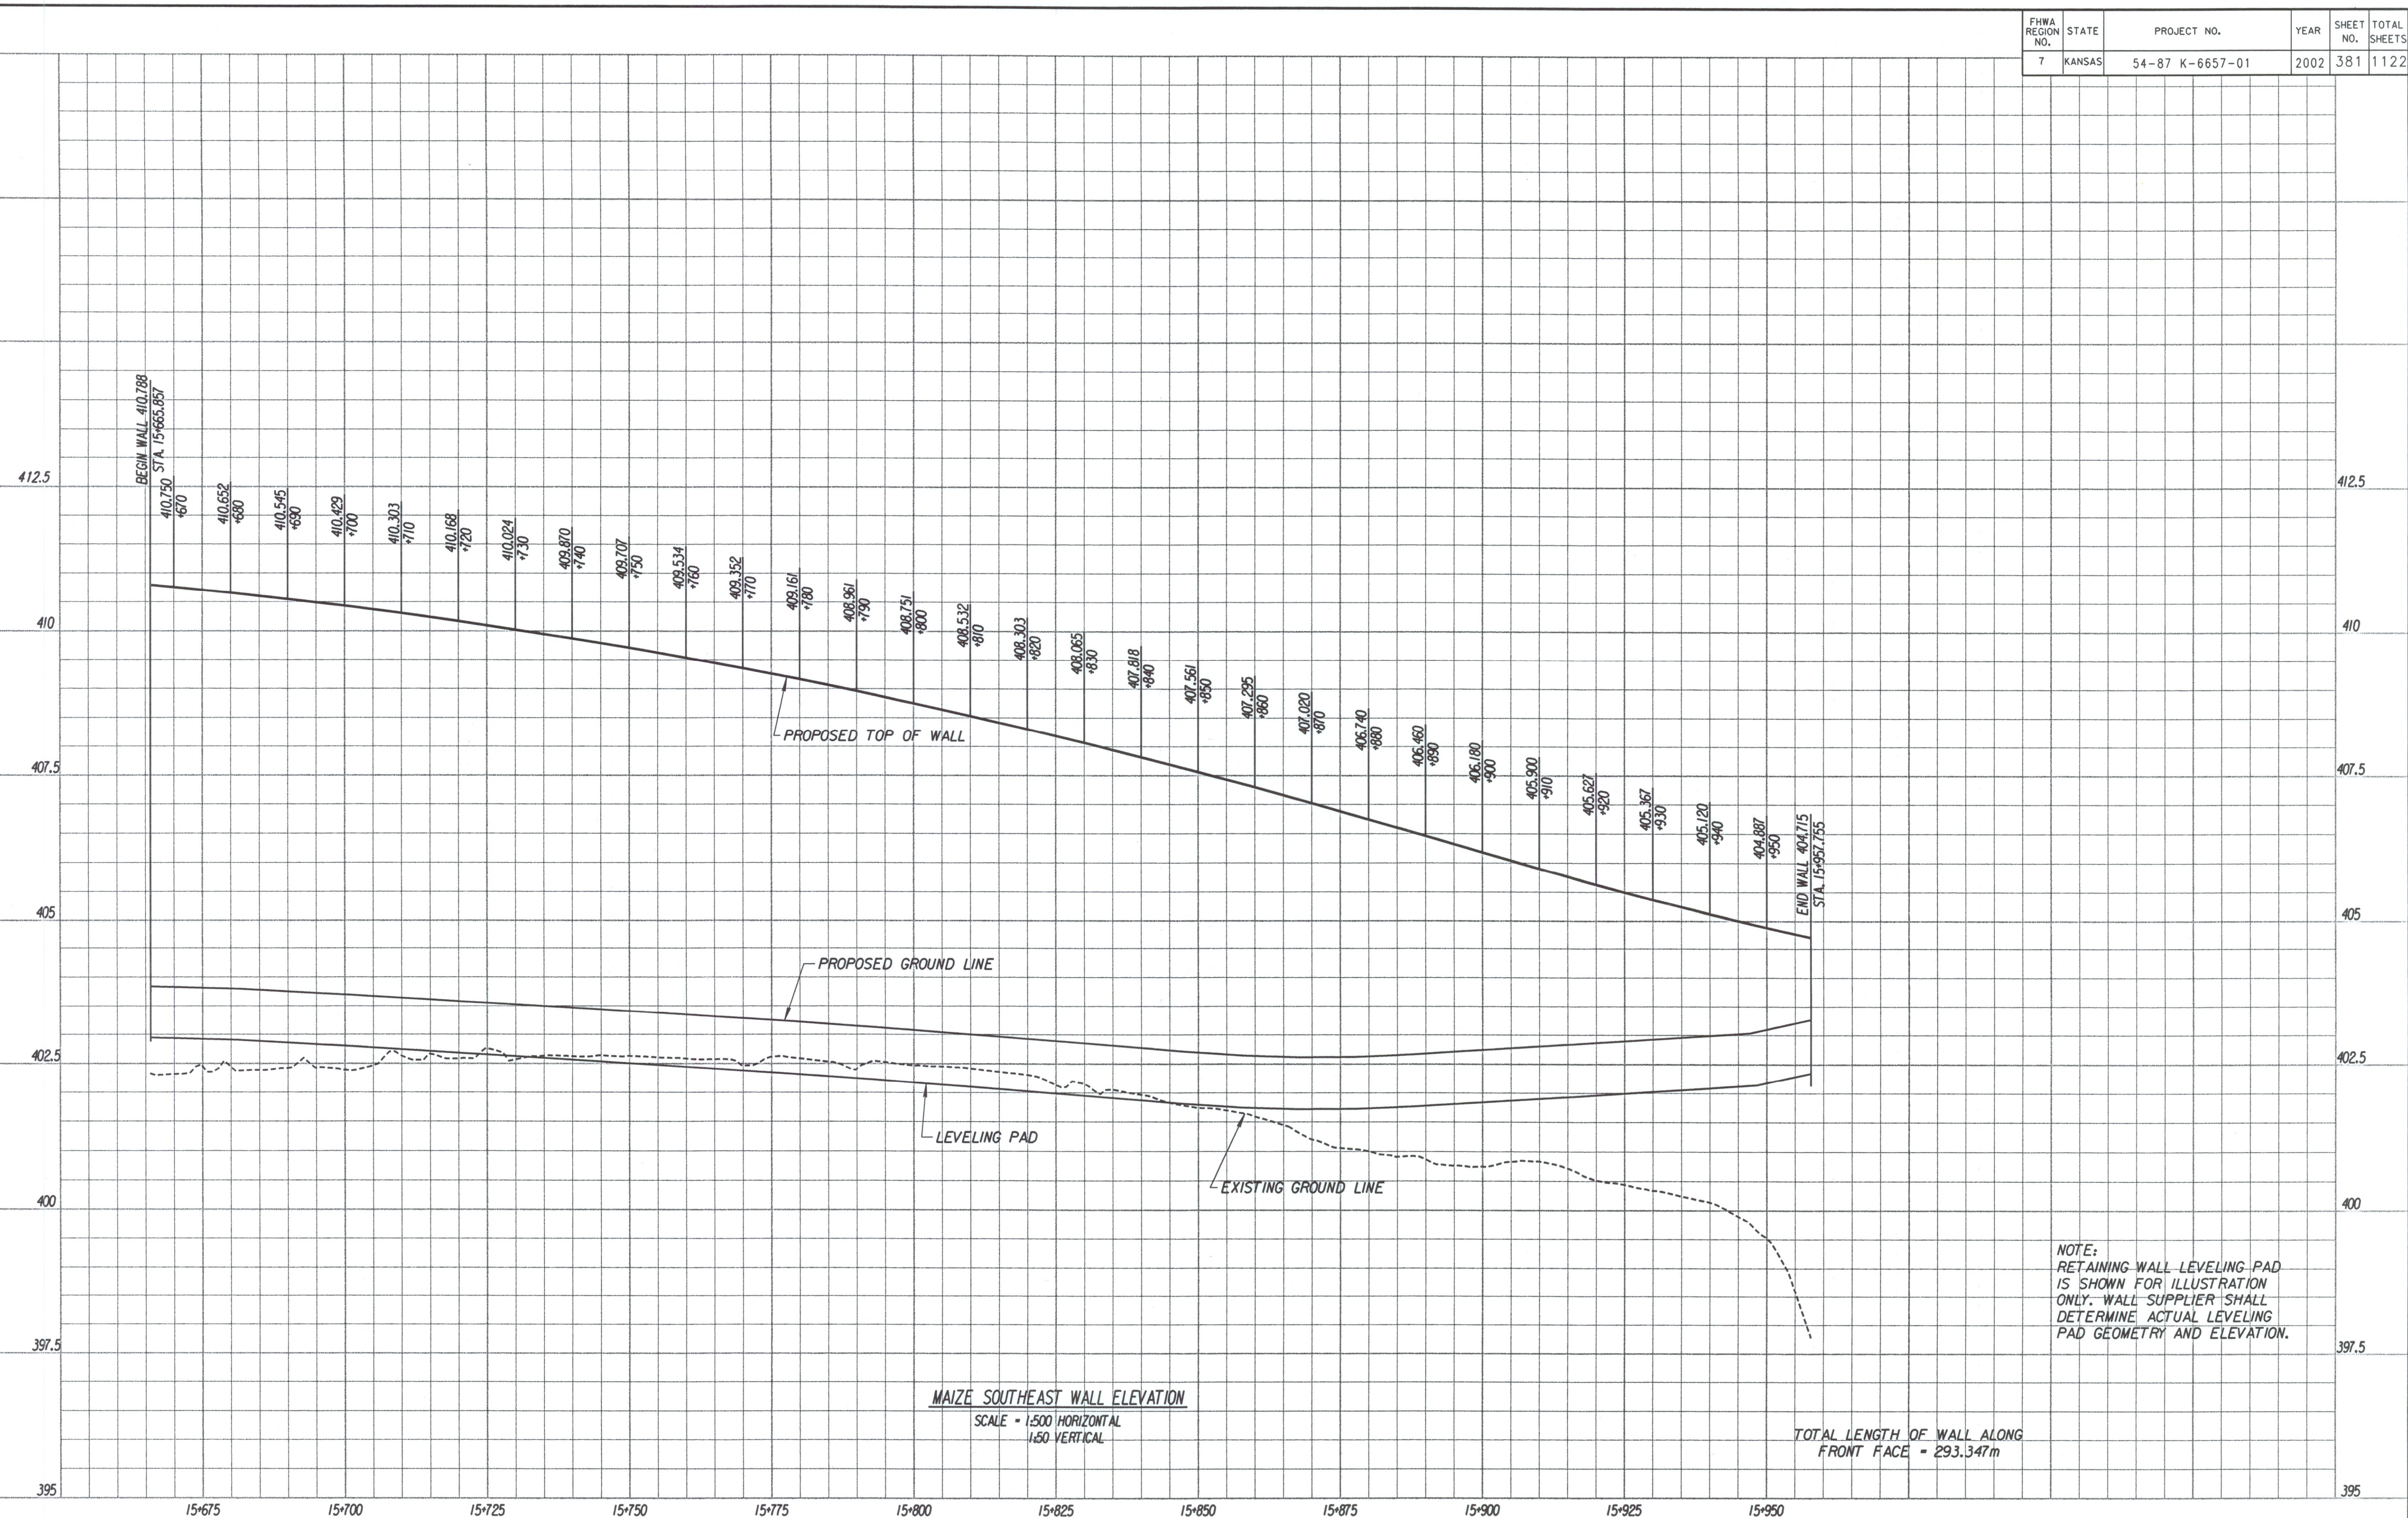

**MAIZE SOUTHEAST WALL ELEVATION**  
 SCALE - 1:500 HORIZONTAL  
 1:60 VERTICAL

TOTAL LENGTH OF WALL ALONG  
 FRONT FACE = 293.347m

NOTE:  
 RETAINING WALL LEVELING PAD  
 IS SHOWN FOR ILLUSTRATION  
 ONLY. WALL SUPPLIER SHALL  
 DETERMINE ACTUAL LEVELING  
 PAD GEOMETRY AND ELEVATION.